


ORIGINAL SIZE A1
0 10 20 30 40 50 60 70 80 90 100 150 200mm
DO NOT SCALE - IF IN DOUBT, ASK

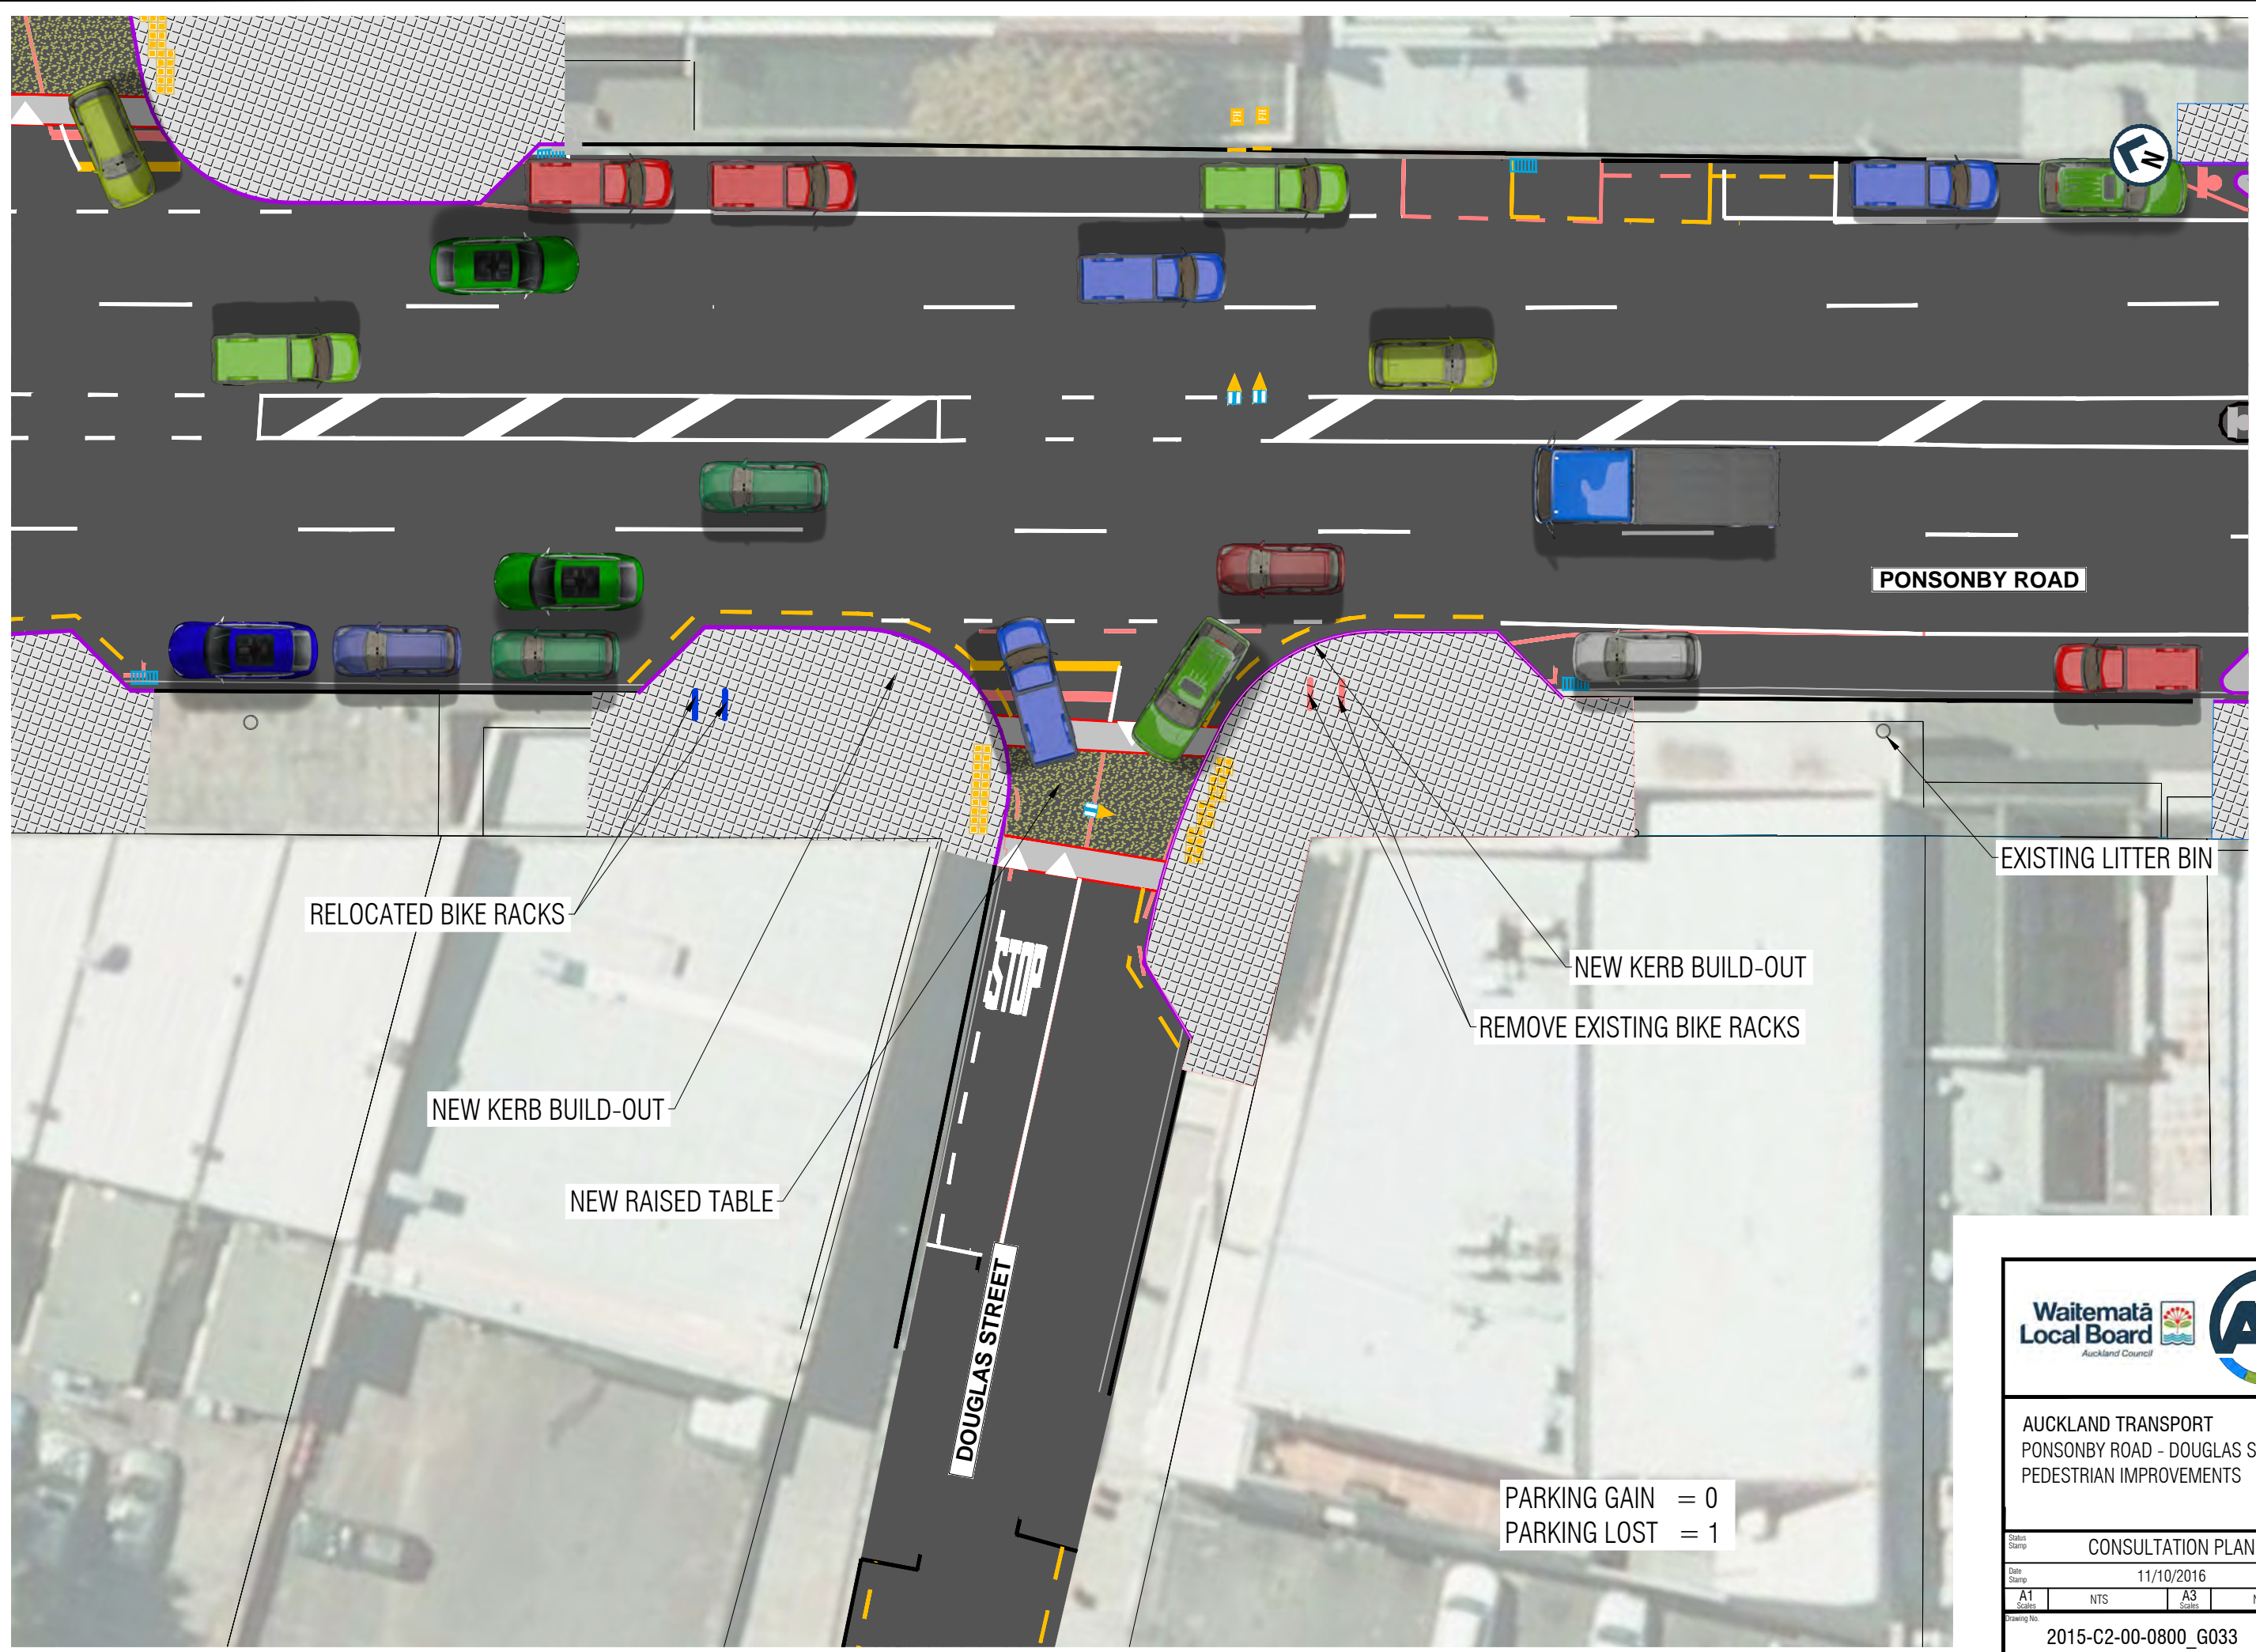

RELOCATED BIKE RACKS

NEW KERB BUILD-OUT

NEW RAISED TABLE

DOUGLAS STREET

STOP

PONSONBY ROAD

NEW KERB BUILD-OUT
REMOVE EXISTING BIKE RACKS

EXISTING LITTER BIN

PARKING GAIN = 0
PARKING LOST = 1



AUCKLAND TRANSPORT
PONSONBY ROAD - DOUGLAS STREET
PEDESTRIAN IMPROVEMENTS

Station Stamp	CONSULTATION PLAN			
Date Stamp	11/10/2016			
A1 Scale	NTS	A3 Scale	NTS	
Drawing No.	2015-C2-00-0800_G033			Rev.
				D