



20mm  
100  
80  
60  
40  
20  
0  
ORIGINAL SIZE  
A1  
DO NOT SCALE - IF IN DOUBT, ASK

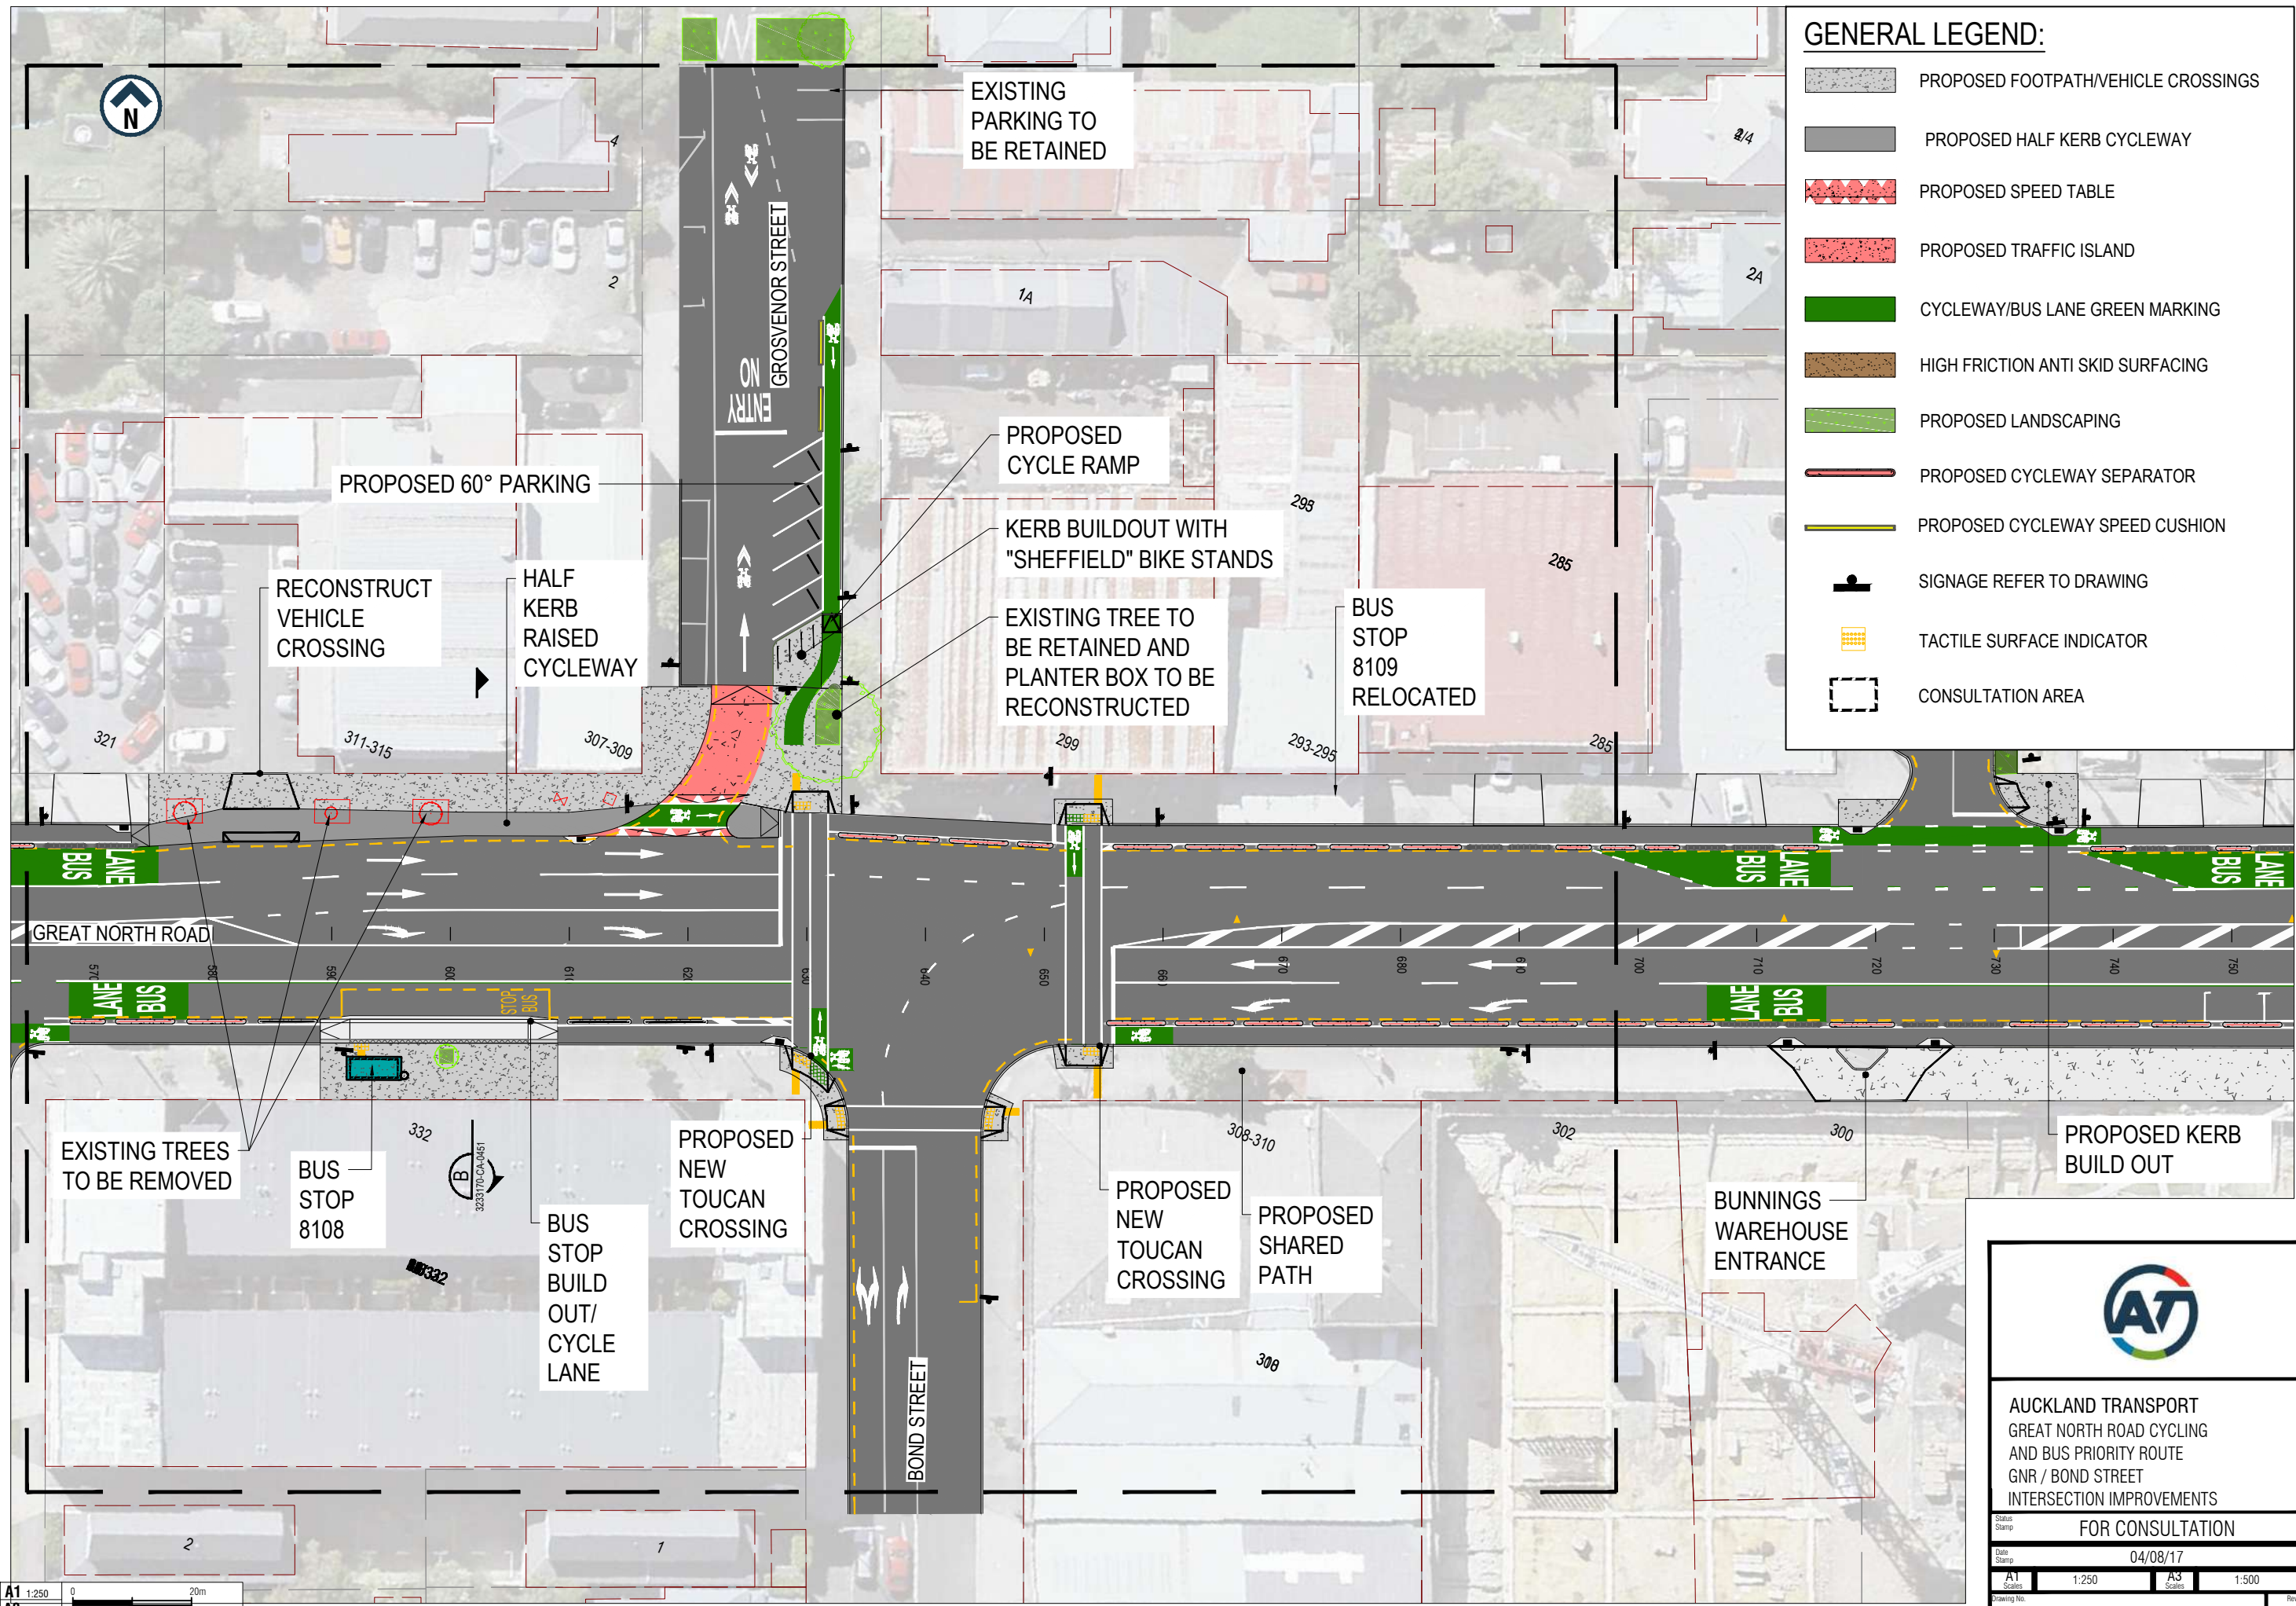

**GENERAL LEGEND:**

- PROPOSED FOOTPATH/VEHICLE CROSSINGS
- PROPOSED HALF KERB CYCLEWAY
- PROPOSED SPEED TABLE
- PROPOSED TRAFFIC ISLAND
- CYCLEWAY/BUS LANE GREEN MARKING
- HIGH FRICTION ANTI SKID SURFACING
- PROPOSED LANDSCAPING
- PROPOSED CYCLEWAY SEPARATOR
- PROPOSED CYCLEWAY SPEED CUSHION
- SIGNAGE REFER TO DRAWING
- TACTILE SURFACE INDICATOR
- CONSULTATION AREA

A1 1:250  
A3 1:500



**AUCKLAND TRANSPORT**  
GREAT NORTH ROAD CYCLING  
AND BUS PRIORITY ROUTE  
GNR / BOND STREET  
INTERSECTION IMPROVEMENTS

Status: **FOR CONSULTATION**

Date Stamp: **04/08/17**

A1	1:250	A3	1:500
----	-------	----	-------

Drawing No. **GENERAL ARRANGEMENT** Rev. **A**