



TYPICAL ENTRY / EXIT LED LAYOUT
N.T.S


YELLOW LED PAVEMENT MARKERS AT 3m SPACING

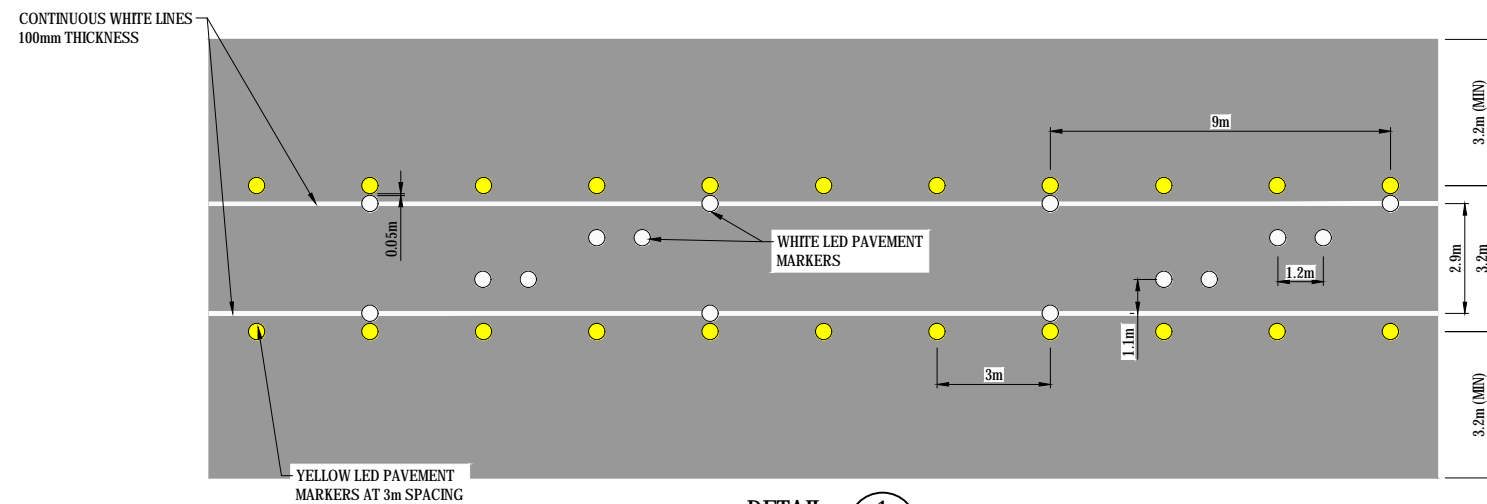


DETAIL 1
N.T.S. RR-0201
TYPICAL LED AND PAVEMENT MARKING LAYOUT

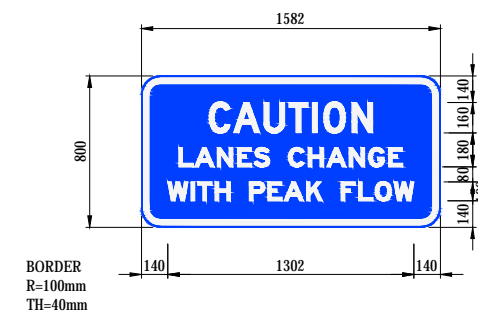

STATIC SIGN TYPE 1
1:20

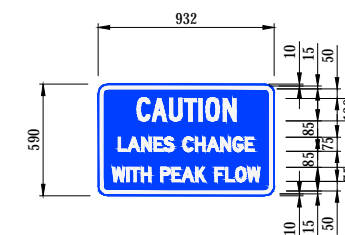

STATIC SIGN TYPE 2
1:20

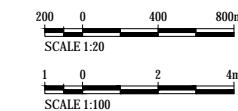

REV	DATE	REVISION DETAILS	APPROVED	SCALE	SIZE
A	29.09.17	ISSUED FOR CONSULTATION	M. FRANCIS	1:100	A1
B	03.10.17	ISSUED FOR CONSULTATION	M. FRANCIS		

REV	DATE	REVISION DETAILS	APPROVED	SCALE	SIZE
A	29.09.17	ISSUED FOR CONSULTATION	M. FRANCIS	1:100	A1
B	03.10.17	ISSUED FOR CONSULTATION	M. FRANCIS		

APPROVED	SCALE	SIZE
M. FRANCIS	1:100	A1
J. LOZANO		
S. BURRIDGE		
M. FRANCIS		

PRELIMINARY	APPROVED
NOT FOR CONSTRUCTION	

PROJECT	TITLE
WHANGAPARAOA ROAD DYNAMIC LANE TRIAL	PAVEMENT MARKING DETAILS

DRAWING No.	PROJECT No.	WBS	TYPE	DISC	NUMBER	REV
251272	0000	DRG	RR	0550	B	