


LEGEND

--- Proposed 'No Stopping At All Times' Line



Southgate Place

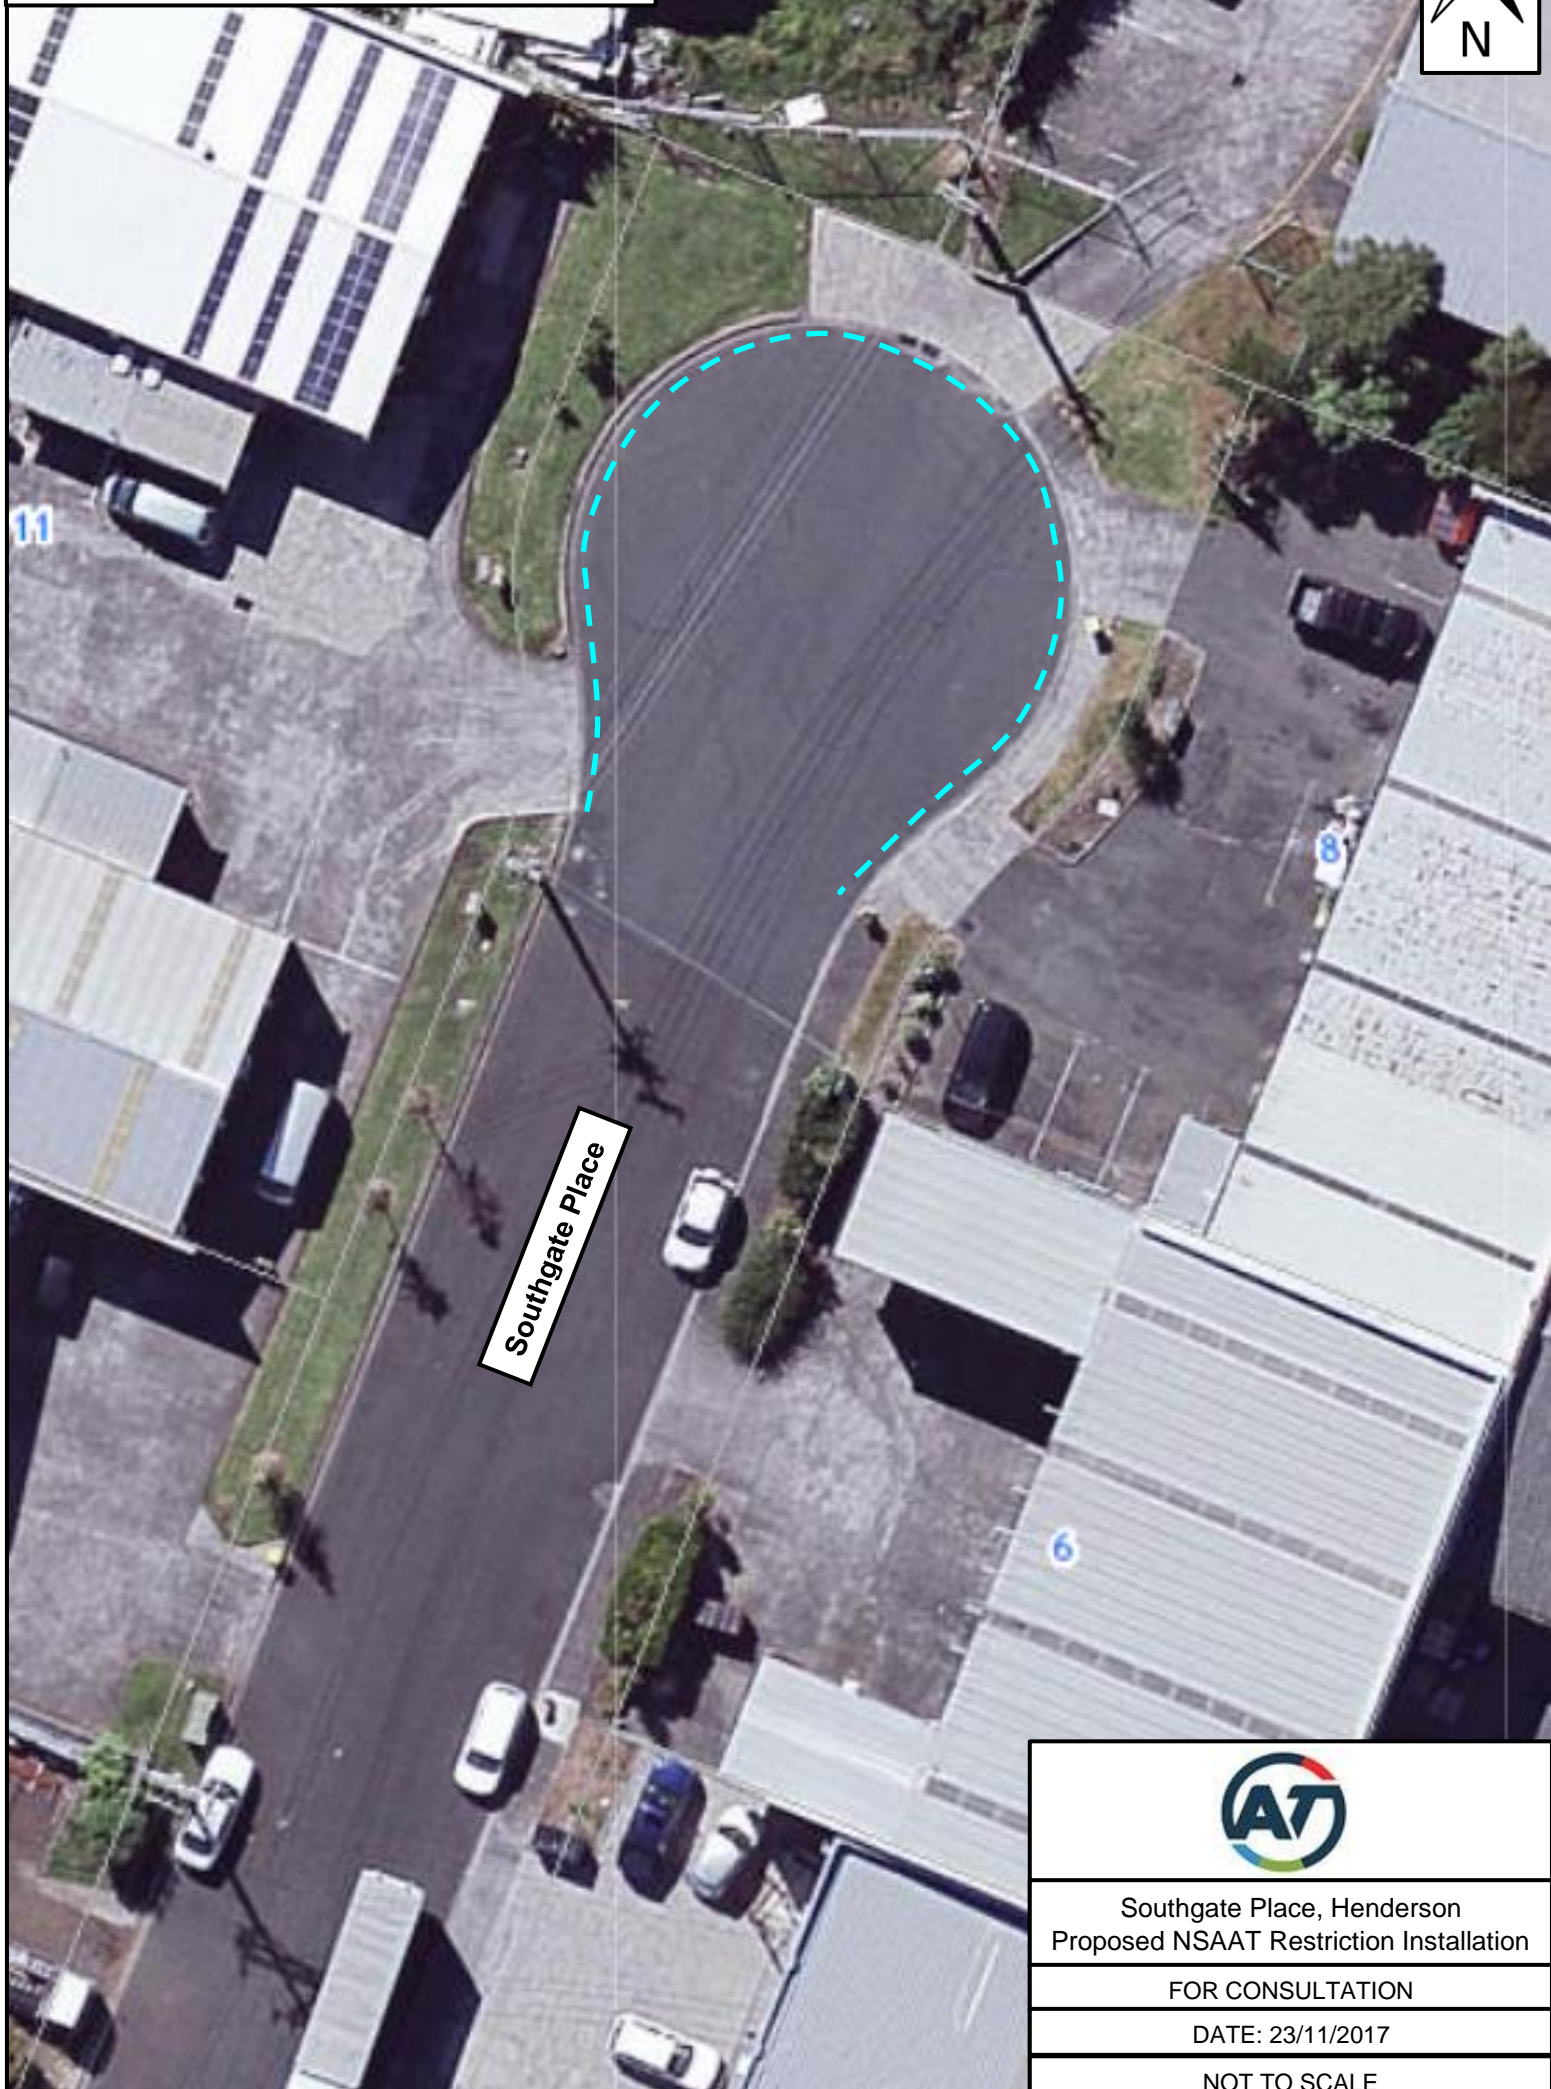

Southgate Place, Henderson
Proposed NSAAT Restriction Installation

FOR CONSULTATION

DATE: 23/11/2017

NOT TO SCALE