



ORIGINAL SIZE: A1  
DATE: 25/08/2017  
SCALE: 1:400

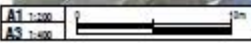

**LEGEND**

-  NEW KERBLINE/ISLAND
-  EXISTING KERBLINE / ROADMARKING
-  NEW ROADMARKING
-  EXISTING / REMARKED NO STOPPING LINE
-  EXISTING SIGN
-  NEW / RELOCATED SIGN
-  NEW SAFE HIT FLEXIBLE POST
-  EXISTING POWER POLE
-  EXISTING STREET LIGHT
-  NEW PRAM
-  NEW FOOTPATH
-  NEW WARNING TACTILE GROUND SURFACE INDICATOR
-  NEW SPEED CUSHION

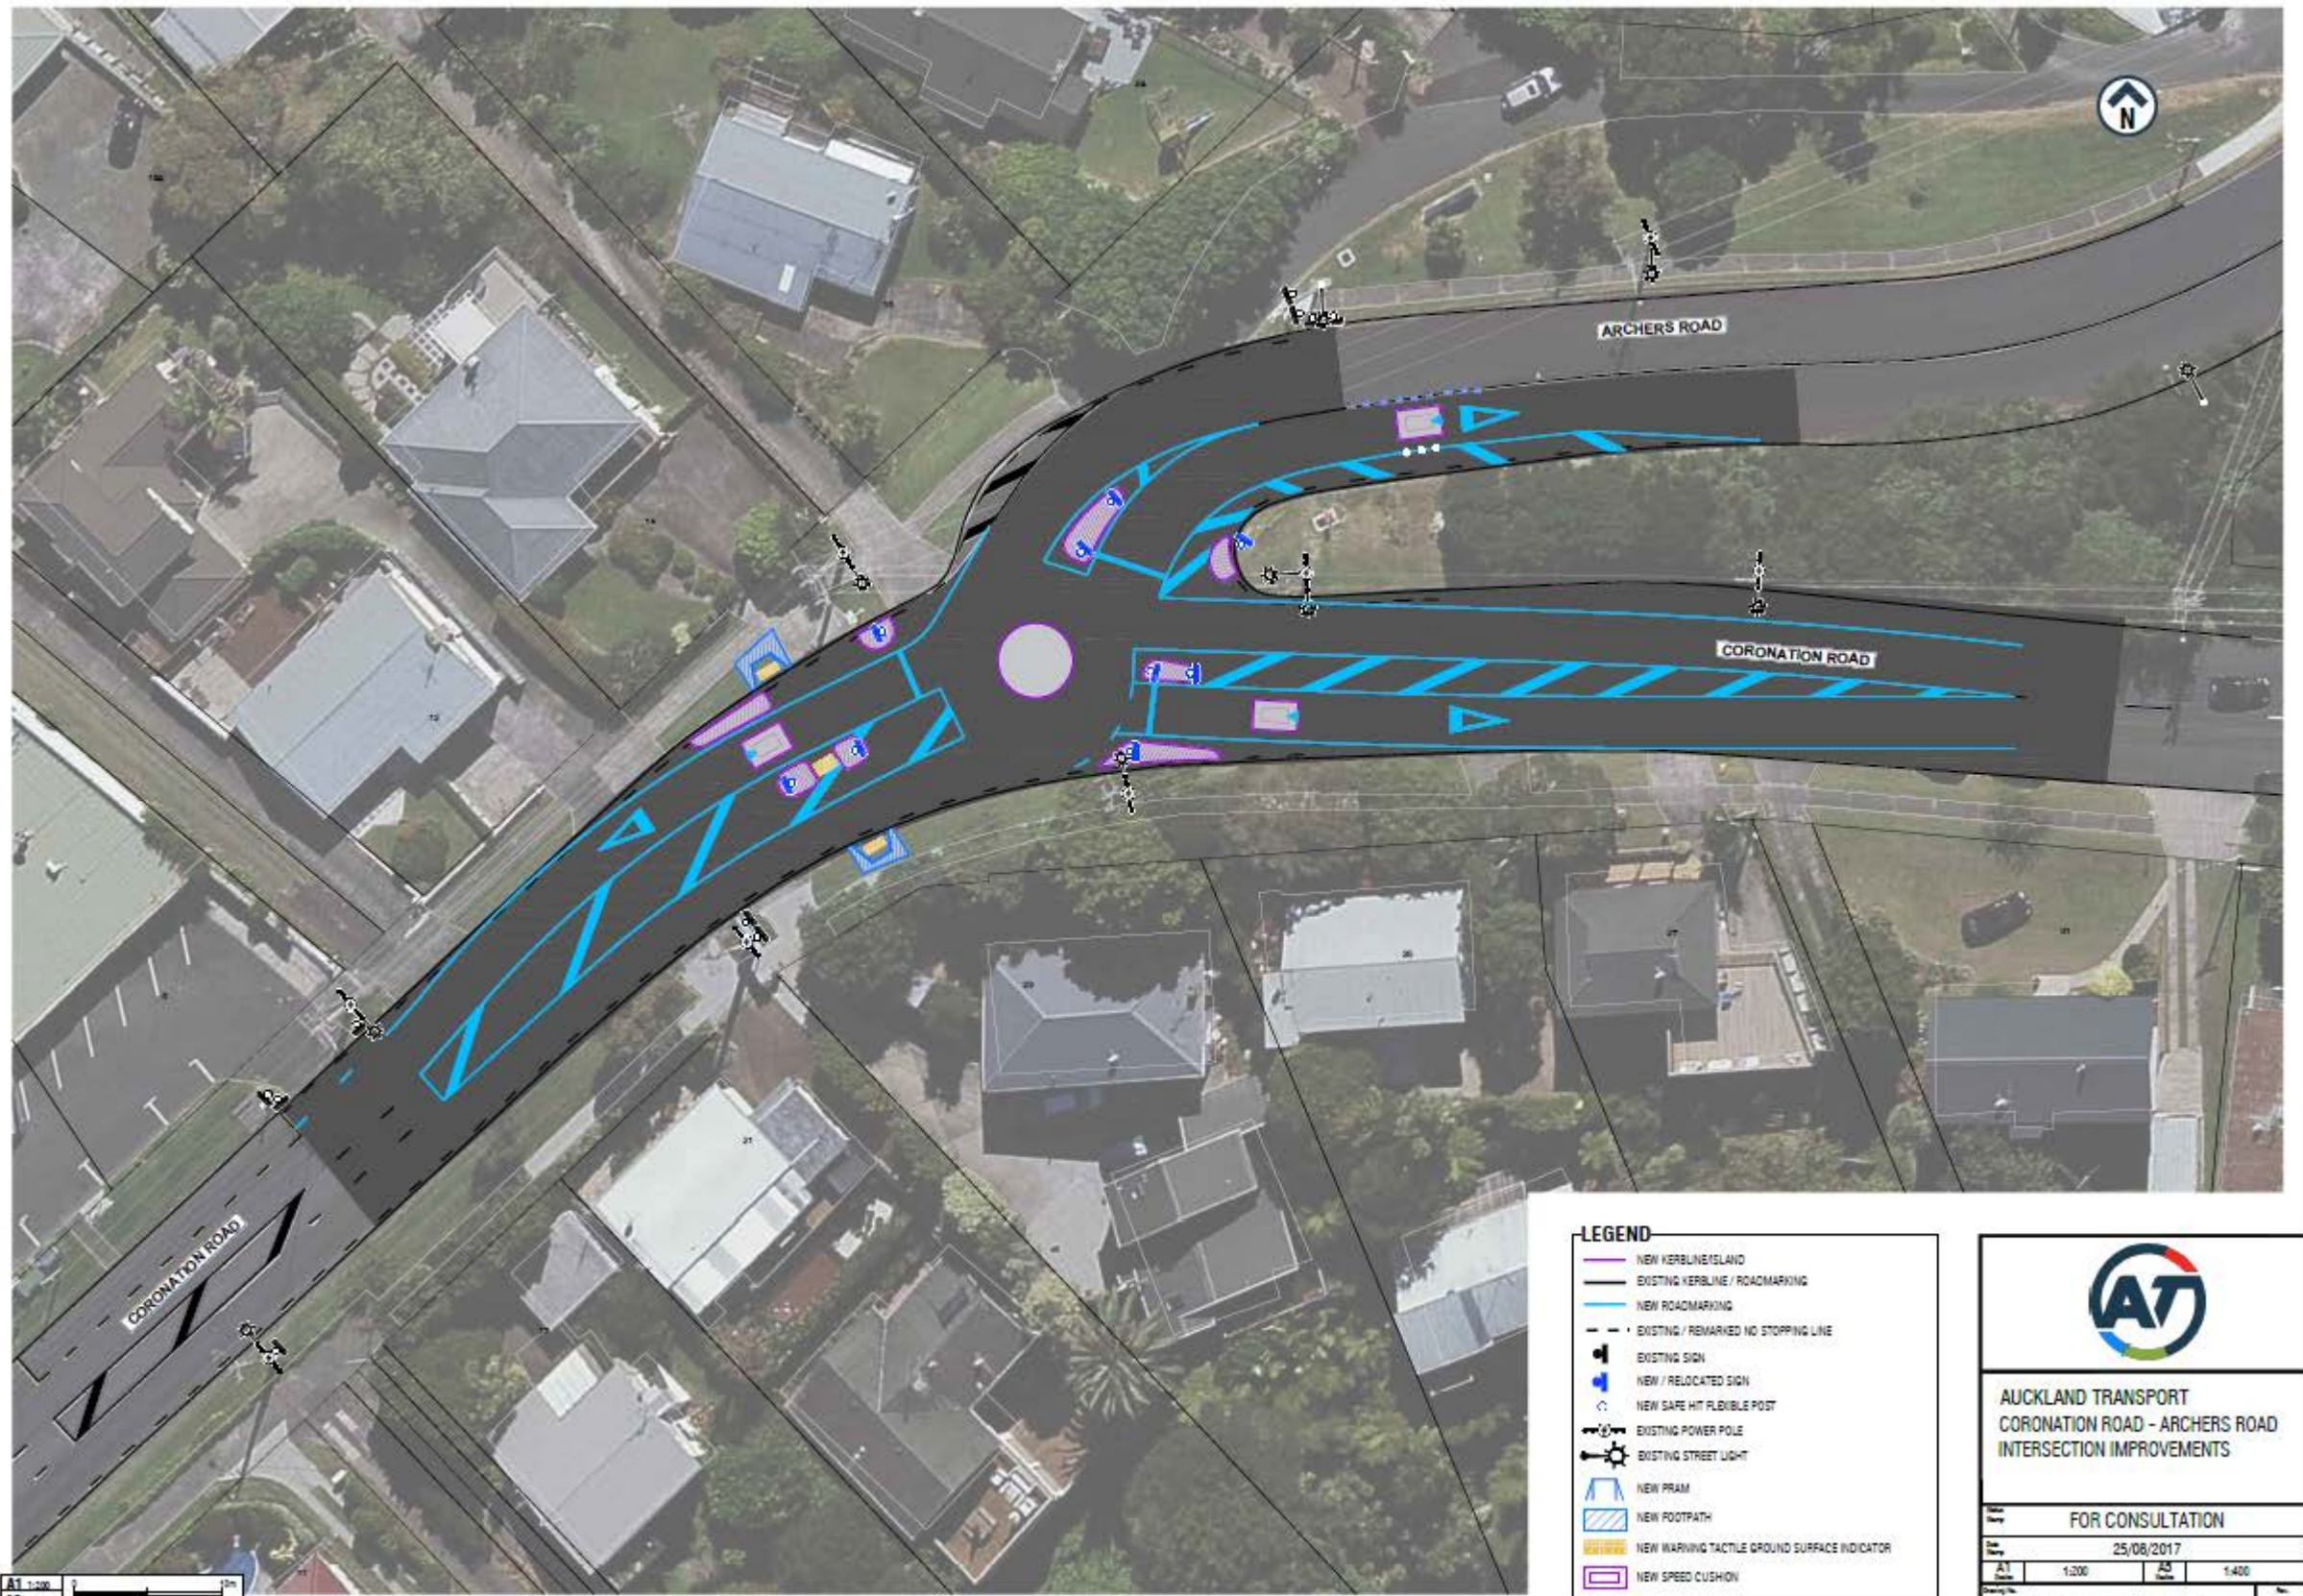

AUCKLAND TRANSPORT  
CORONATION ROAD - ARCHERS ROAD  
INTERSECTION IMPROVEMENTS

FOR CONSULTATION	
25/08/2017	
1:200	1:400
2017-N3-0600_G030	
<b>A</b>	