




200mm DO NOT SCALE - IF IN DOUBT, ASK
150
100
90
80
70
60
50
40
30
20
10
0
ORIGINAL SIZE A1

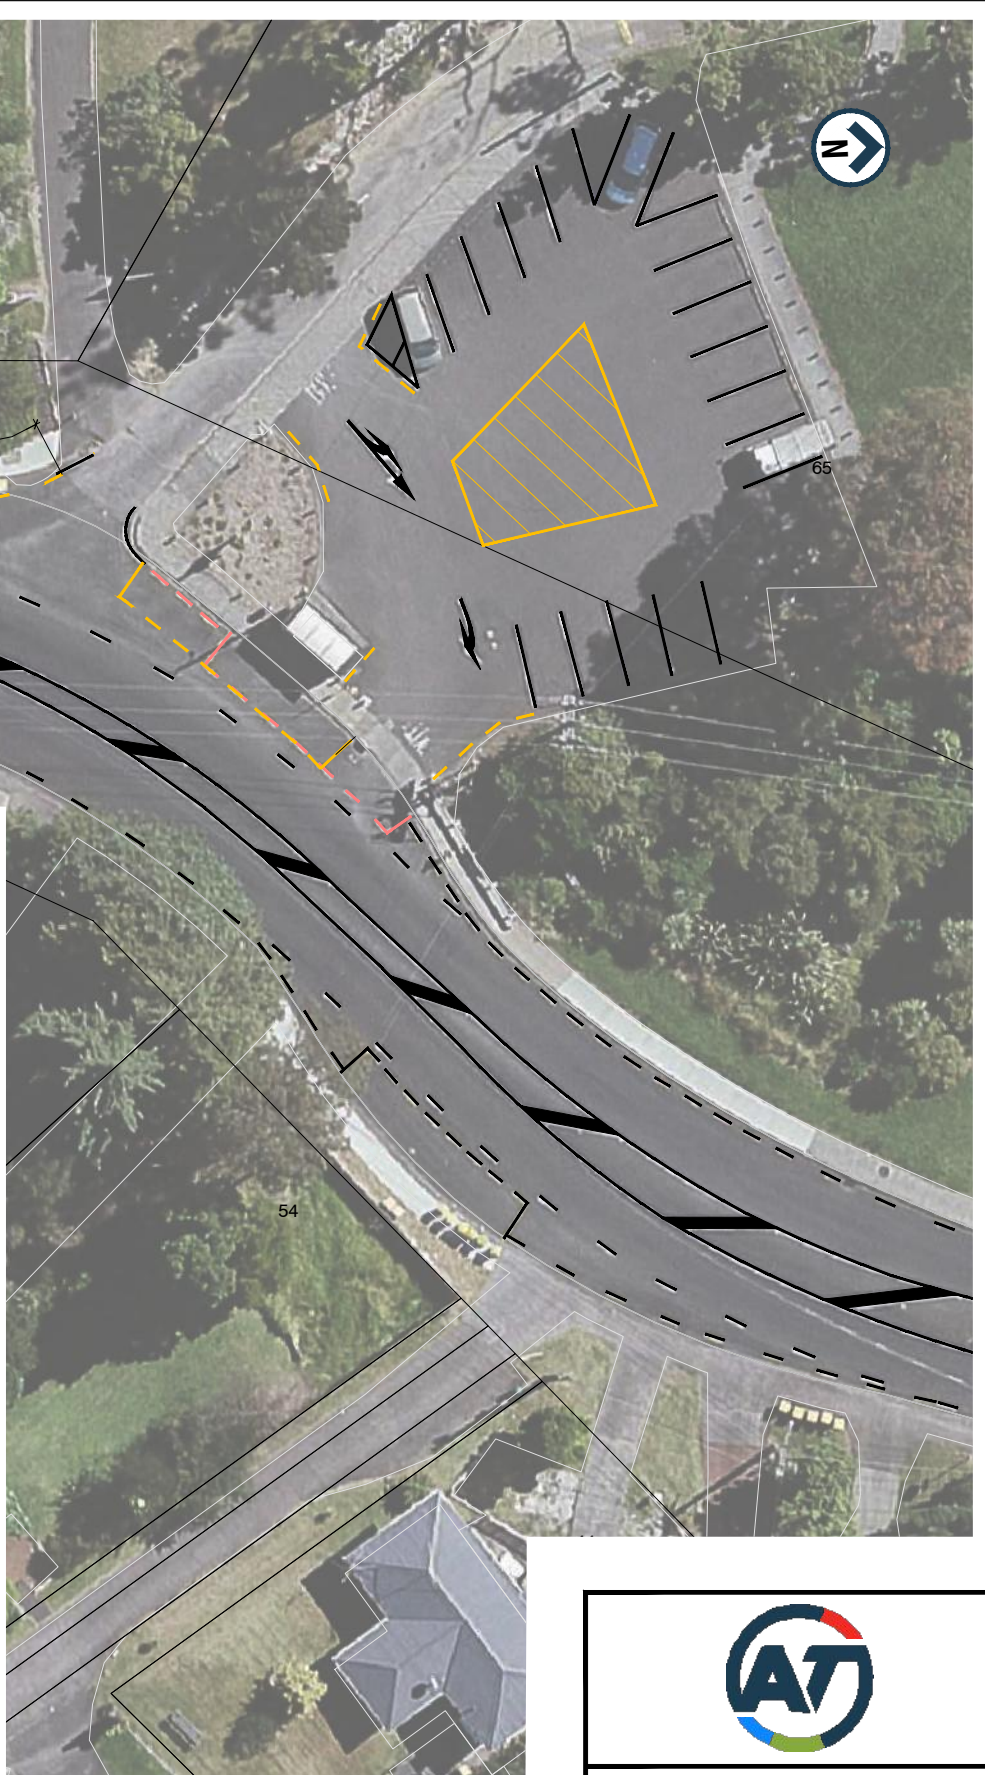

LEGEND

- EXISTING KERBLINE / ROADMARKING
- - - ROADMARKING TO BE REMOVED
- - - NEW NO STOPPING LINE
- NEW BUS STOP ROADMARKING

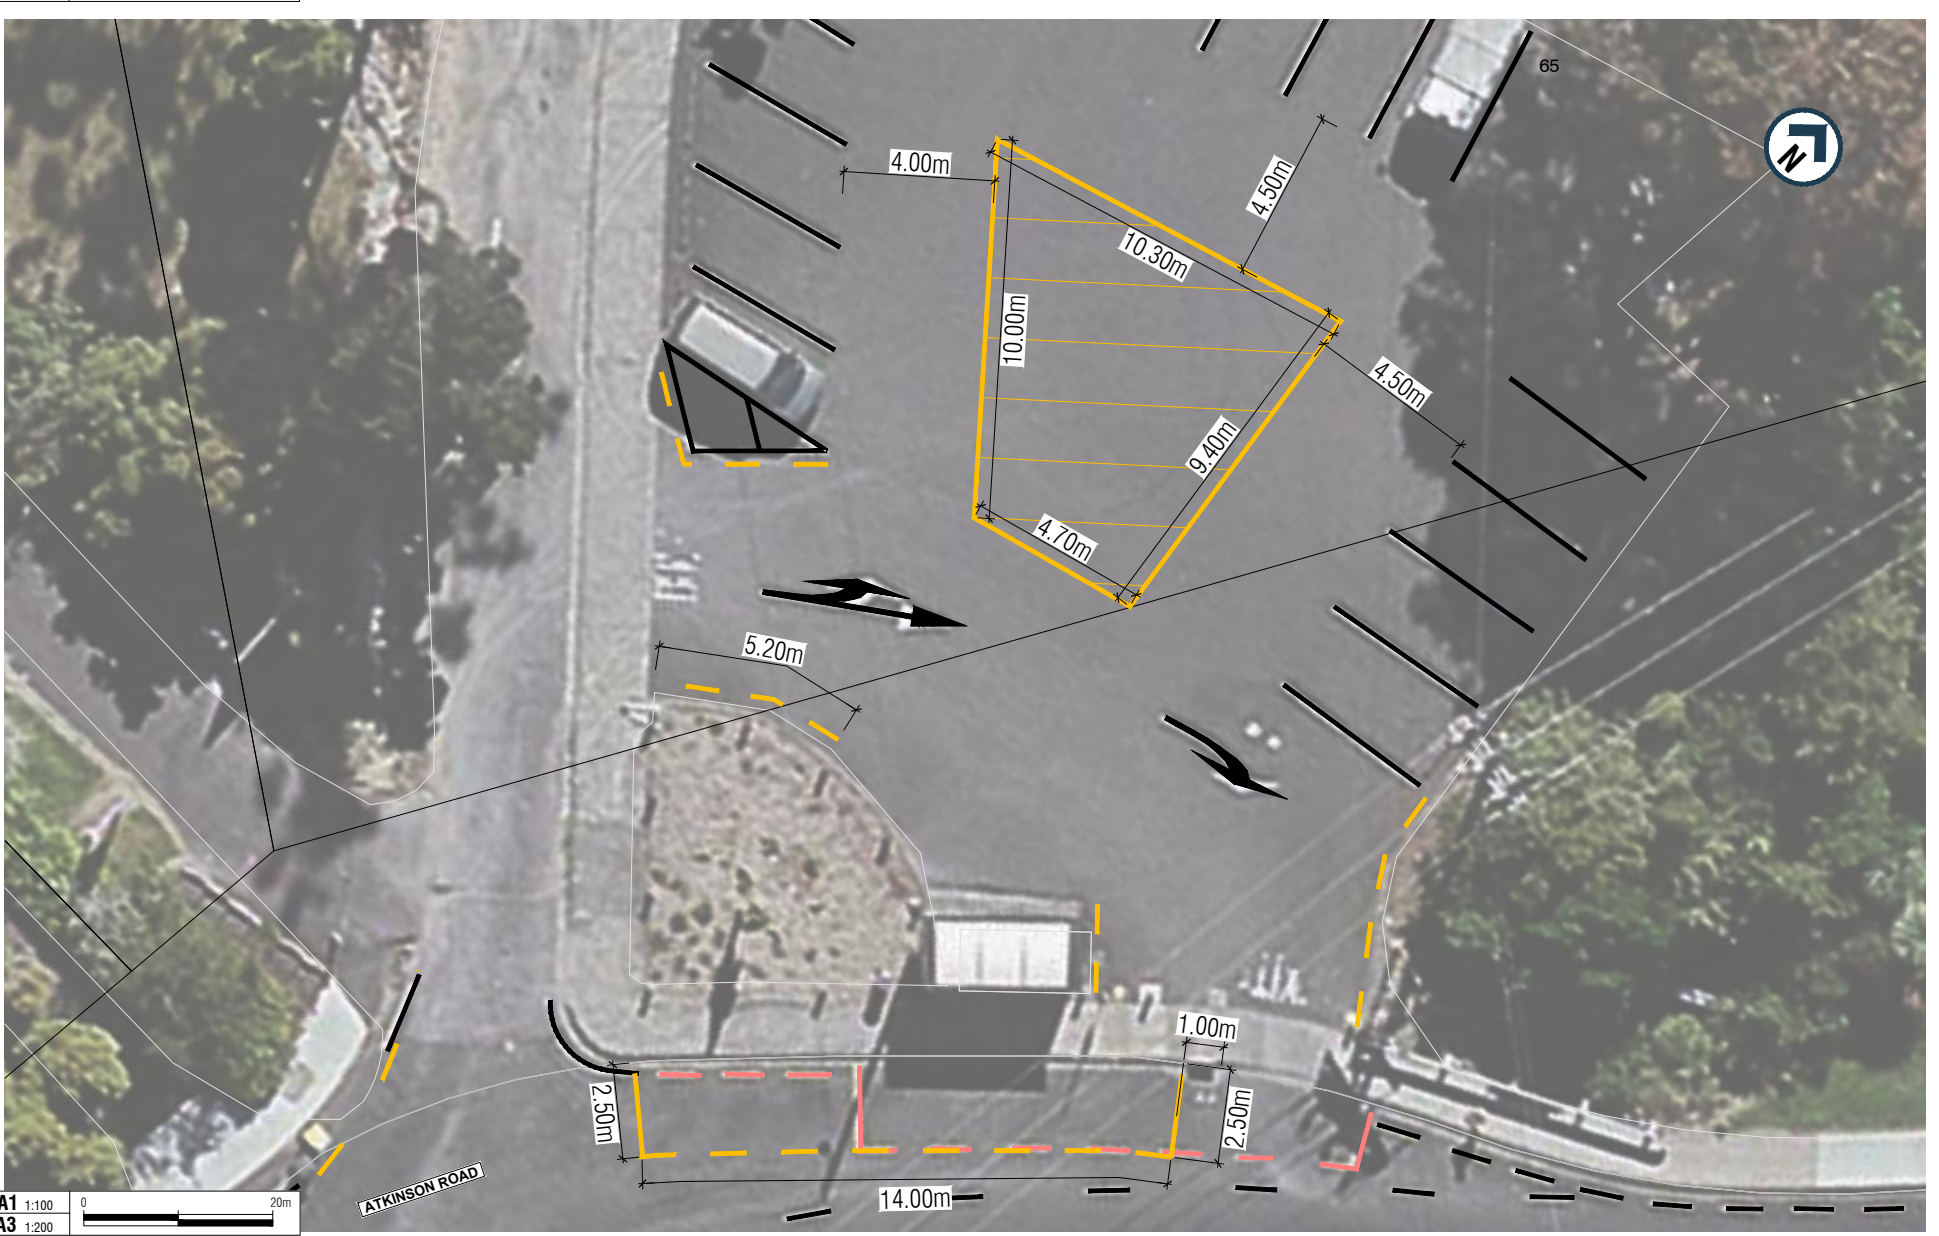

AUCKLAND TRANSPORT
ATKINSON ROAD, TITIRANGI
NSAAT LINES & BUS STOP MARKINGS

FOR CONSULTATION

Date Stamp: 14/02/2018

A1	1:100	1:200	A3	1:200	1:400
----	-------	-------	----	-------	-------

Drawing No. 2017-W1-0500_G030

Rev. **A**