

DO NOT SCALE - IF IN DOUBT, ASK

20mm

150

100

90

80

70

60

50

40


30

20

10

0

ORIGINAL SIZE A1

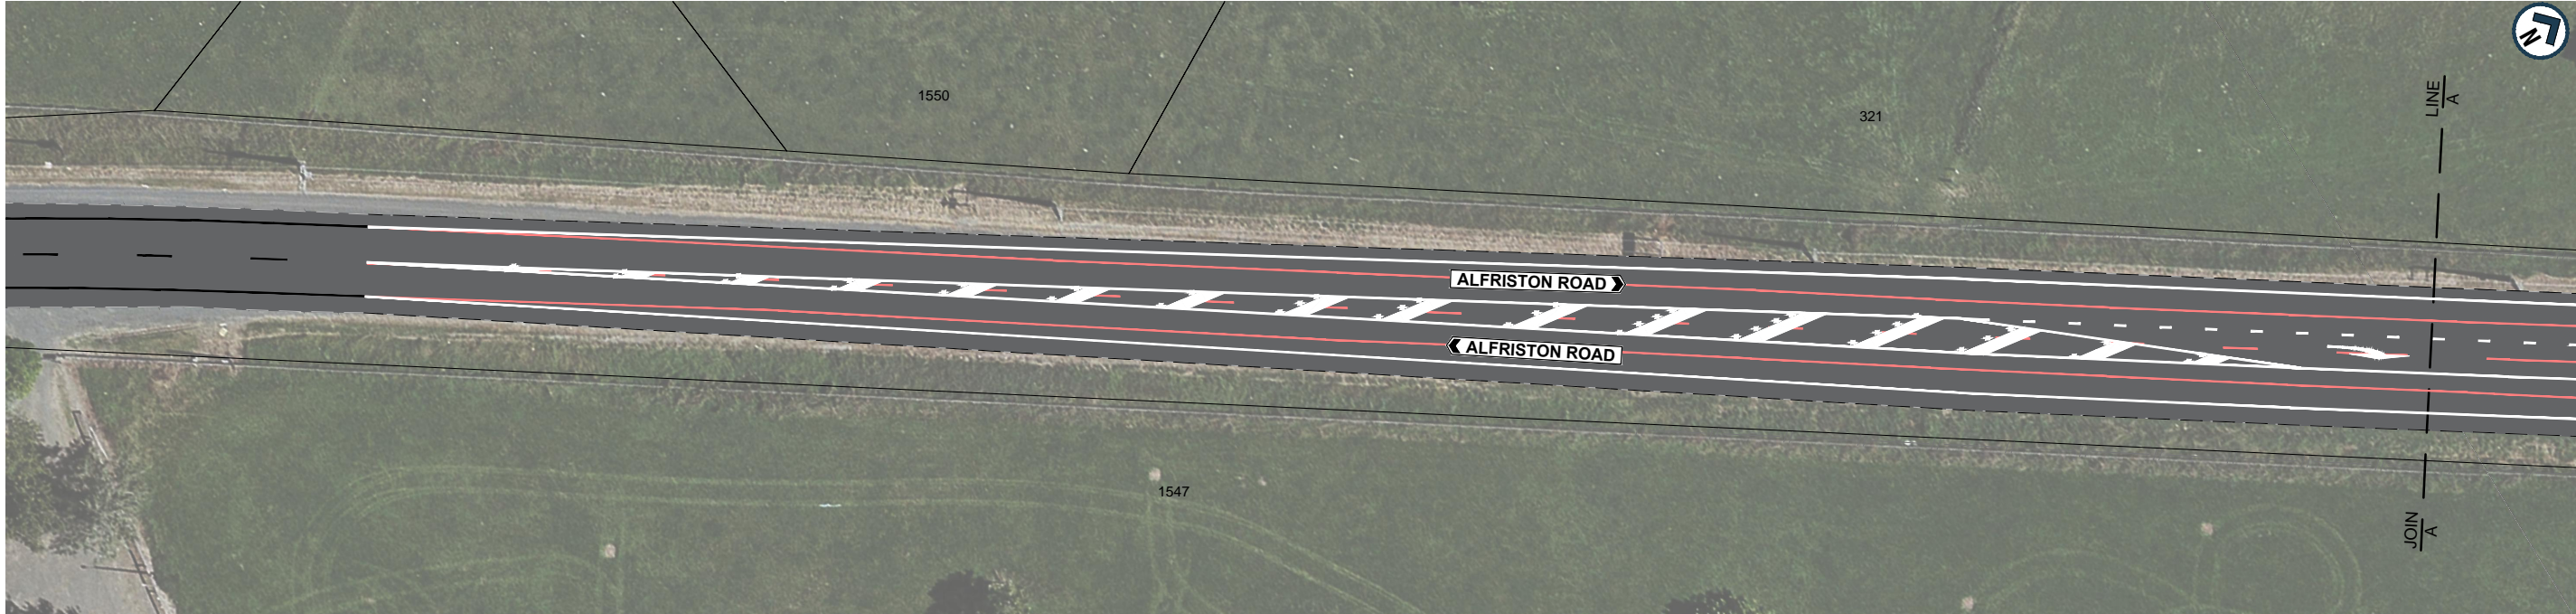

NOTE: AERIAL VIEW IS OUTDATED AND IS FOR ILLUSTRATIVE PURPOSES ONLY

LEGEND

- ROADMARKING
- EXISTING ROADMARKING
- EXISTING ROADMARKING TO BE REMOVED
- NEW ROAD SHOULDER
- EXISTING SIGN
- VEHICLE CROSSING REINSTATEMENT



AUCKLAND TRANSPORT
BROOKBY RD & ALFRISTON-ARDMORE RD
INTERSECTION UPGRADE

FOR CONSULTATION

Date Stamp 8/11/2016

A1 Scales NTS A3 Scales NTS

Drawing No. 1A8165.00 C800

Rev. A

K:\1A8165.00\1A8165.00 Brookby Rd-Alfriston-Ardmore Rd C800(A).dwg