


**LEGEND**

--- Proposed 'No Stopping At All Times' Line

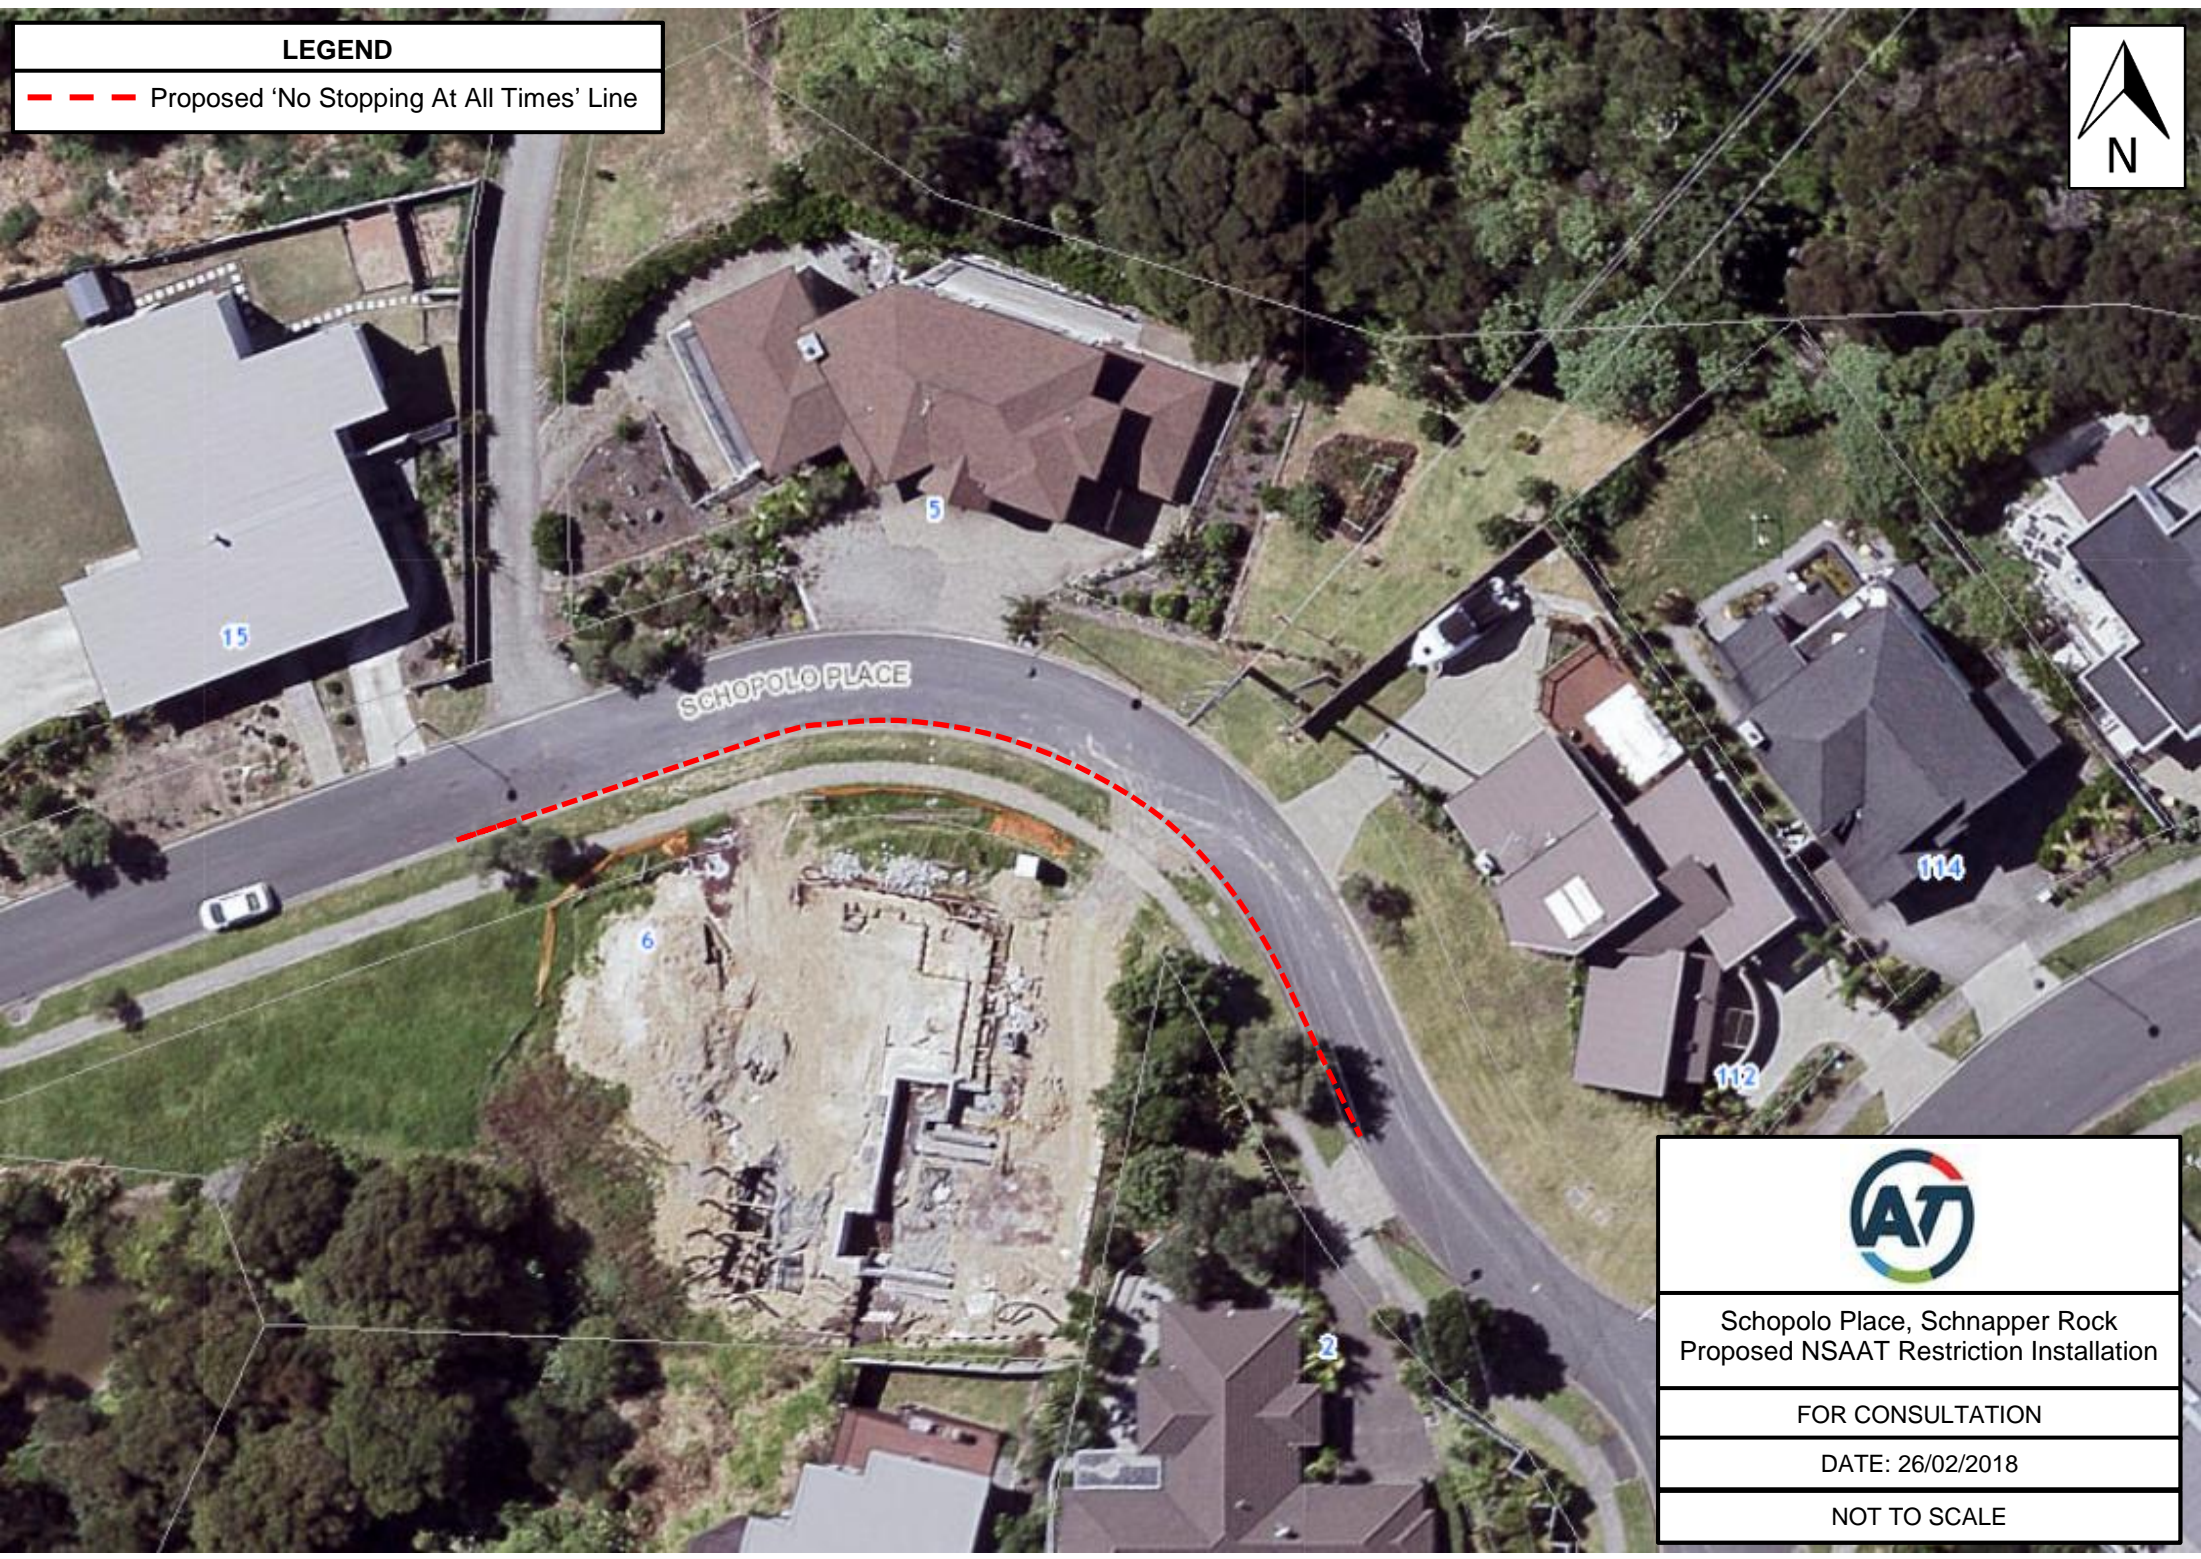

Schopolo Place, Schnapper Rock  
Proposed NSAAT Restriction Installation

FOR CONSULTATION

DATE: 26/02/2018

NOT TO SCALE