


20mm DO NOT SCALE - IF IN DOUBT, ASK

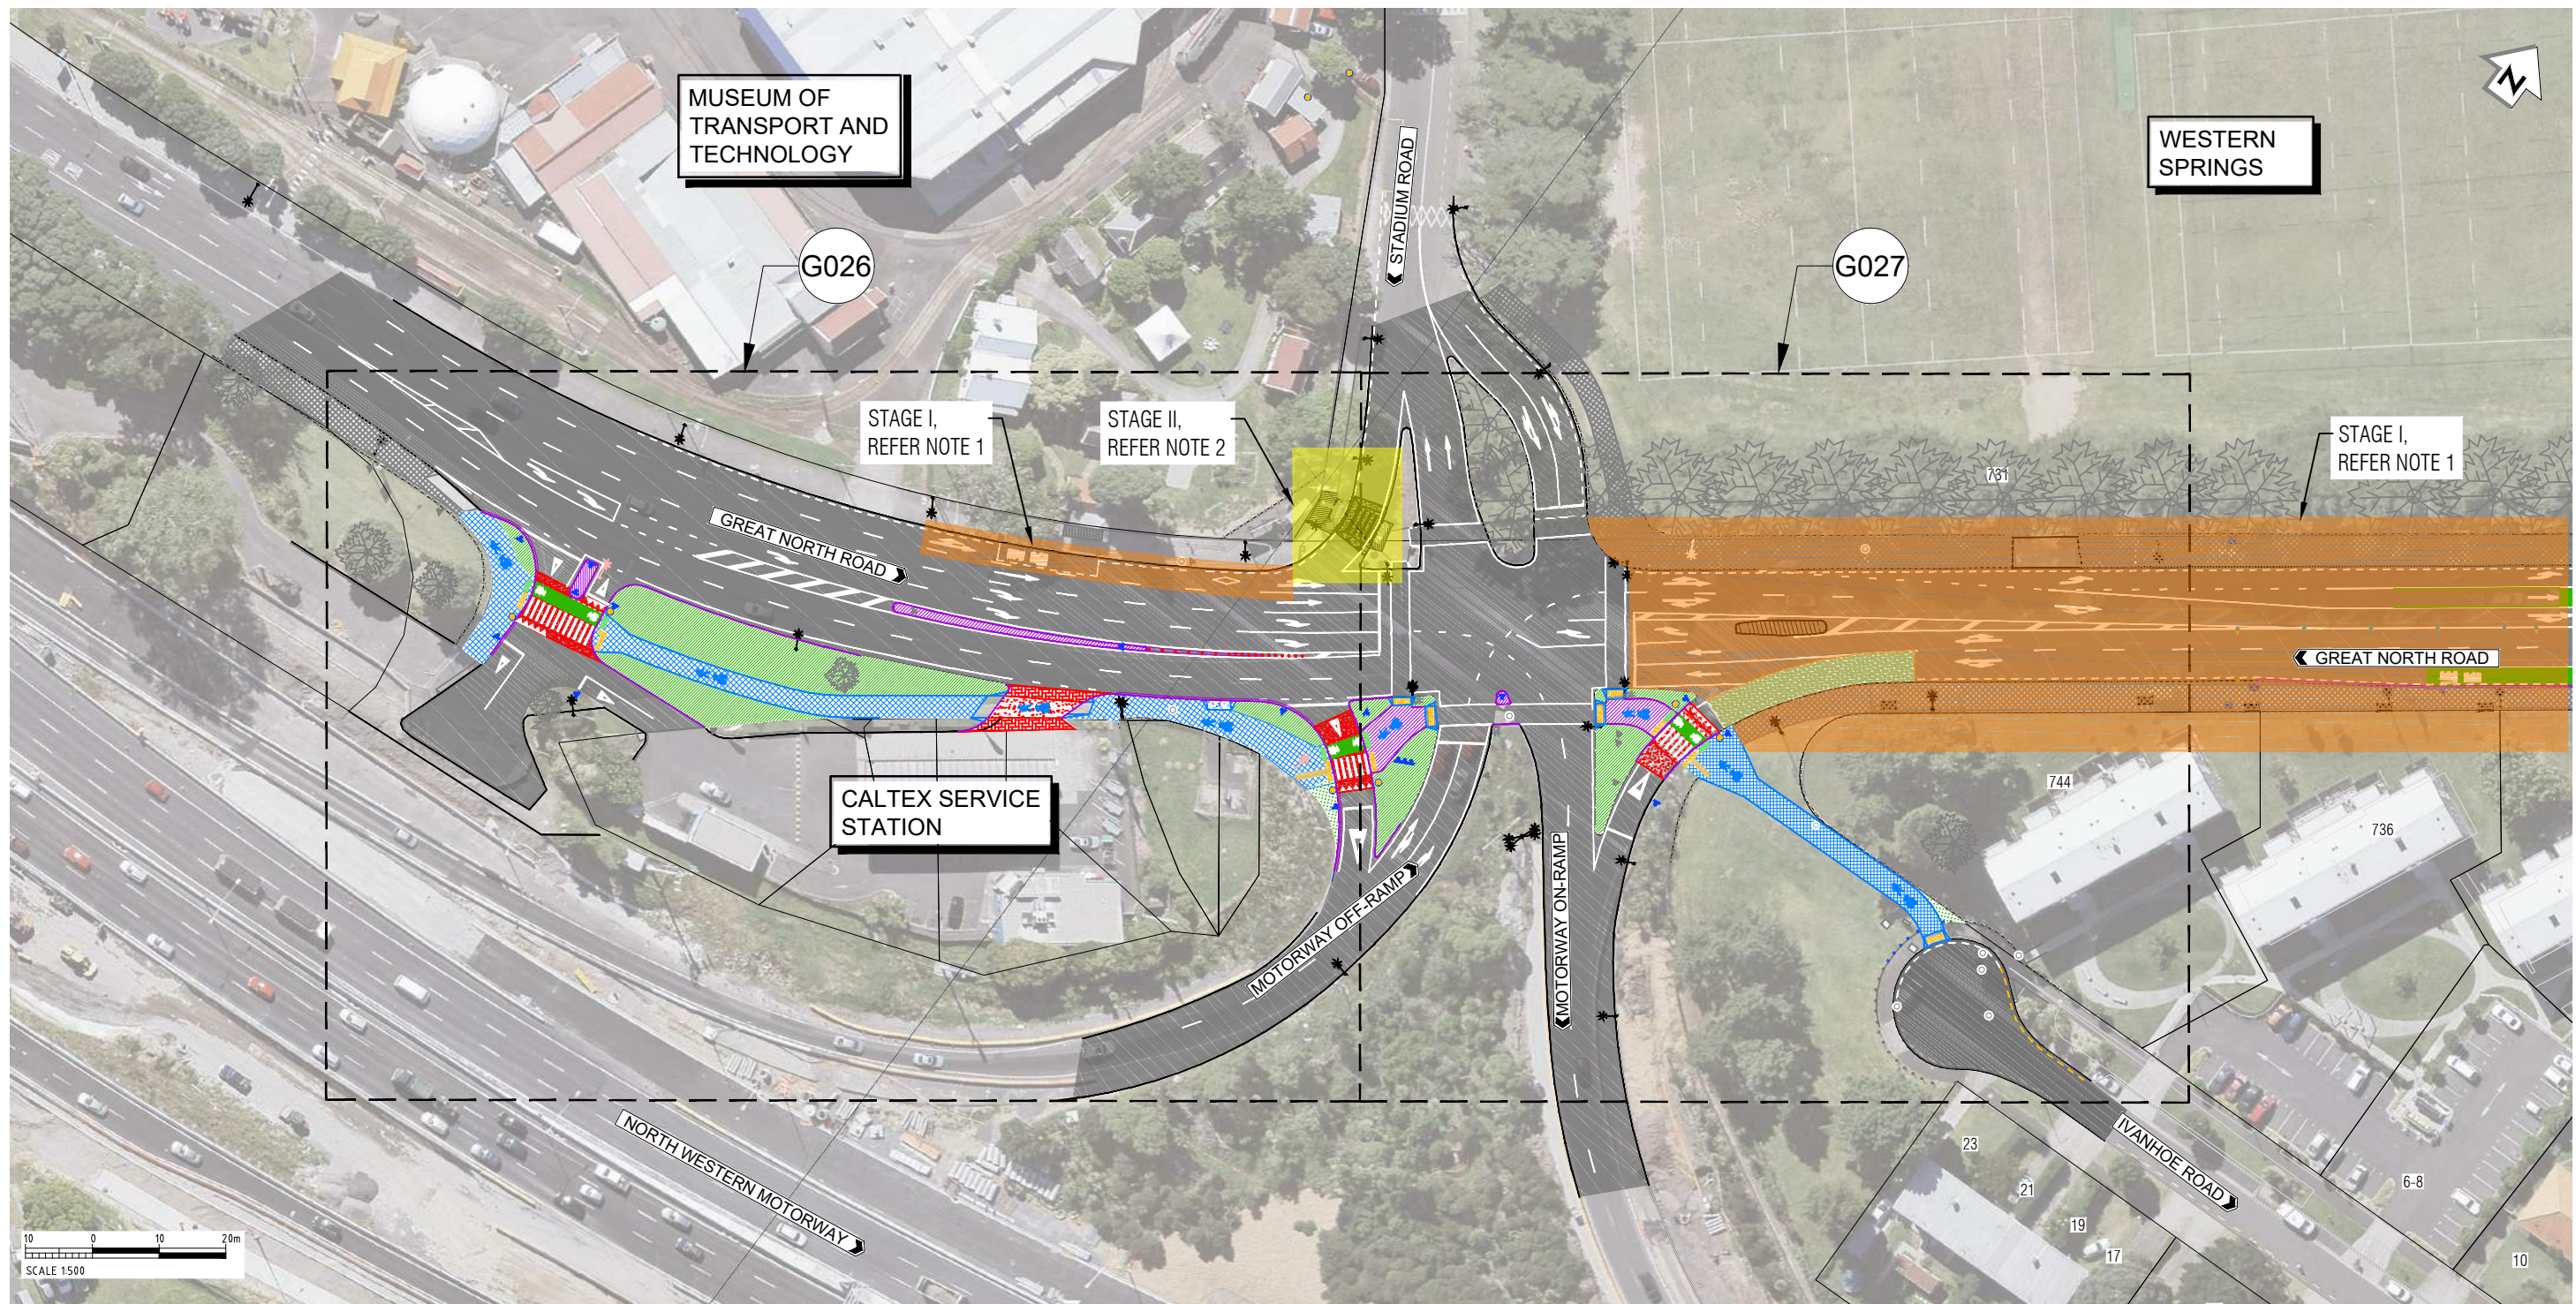

OVERALL LAYOUT PLAN
SCALE :- 1:500@A1, 1:1000@A3

LEGEND	
	STAGE I
	STAGE II

- NOTES
- IMPROVEMENTS COMPLETED AS PART OF STAGE I BULLOCK TRACK / GREAT NORTH ROAD INTERSECTION IMPROVEMENTS.
 - IMPROVEMENTS COMPLETED AS PART OF STAGE II - PEDESTRIAN CROSSING ACROSS STADIUM ROAD AND STADIUM ROAD / GREAT NORTH ROAD INTERSECTION STREET LIGHTING IMPROVEMENTS.




AUCKLAND TRANSPORT
GREAT NORTH ROAD SHARED PATH

Status Stamp	CONSULTATION
Date Stamp	10/04/2017
SCALES (A1)	1:500@A1, 1:1000@A3
Drawing No.	Z1950102-C1-2300_C025
Rev.	B

EXISTING SHARED USE PATH CONNECTING TO NORTH-WESTERN CYCLEWAY

INSTALL FLEXI POST WITH SAFER ROAD KERB TO PREVENT RIGHT TURN INTO GREAT NORTH ROAD FROM MOTORWAY OFF RAMP

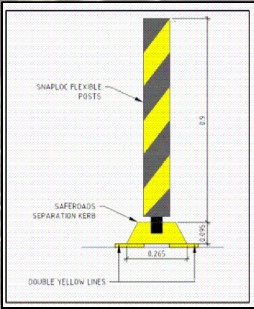

GREAT NORTH ROAD

RESHAPE TRAFFIC ISLAND

ENTRANCE TO EXISTING CAR PARK

WESTERN SPRING ROAD

PAIRED PEDESTRIAN AND CYCLE CROSSING ON RAISED TABLE

RETAIN EXISTING PLANTING

RETAIN EXISTING POHUTUKAWA TREE

3.0m WIDE SHARED USE PATH

REMOVE EXISTING FOOTPATH AND SOW GRASS

CALTEX SERVICE STATION


KERB BUILD-OUT WITH RAISED PLATFORM AT ENTRANCE

REINSTATE VEHICLE CROSSING

KERB BUILD OUT


ORIGINAL SIZE A1

DO NOT SCALE - IF IN DOUBT, ASK

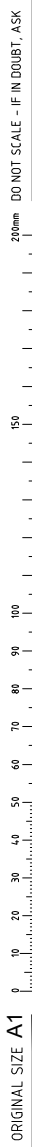

LEGEND			
	EXISTING KERBLINE		EXISTING TRAFFIC ISLAND
	ROAD MARKING		HIGH FRICTION SURFACING
	EXISTING NO PARKING LINE		EXISTING FOOTPATH
	NEW KERBLINE		EXISTING FENCE
	NEW NO PARKING LINE		STREET LIGHT
	NEW SHARED USE PATH		EXISTING SIGN
	NEW TRAFFIC ISLAND		NEW SIGN
	NEW VEHICLE CROSSING		NEW RAISED TABLE
	NEW PRAM CROSSING		EXISTING SIGNAL POLE
	NEW GRASS		EXISTING TREE
	EXISTING SHARED USE PATH		NEW TACTILE PAVER







AUCKLAND TRANSPORT
GREAT NORTH ROAD SHARED USE PATH
SHEET 1 OF 2


Status Stamp	CONSULTATION
Date Stamp	10/04/2018
SCALES (A1)	1:200@A1, 1:400@A3
Drawing No.	Z1950102-C1-2300_G026
Rev.	B

ORIGINAL SIZE A1
24mm DO NOT SCALE - IF IN DOUBT, ASK

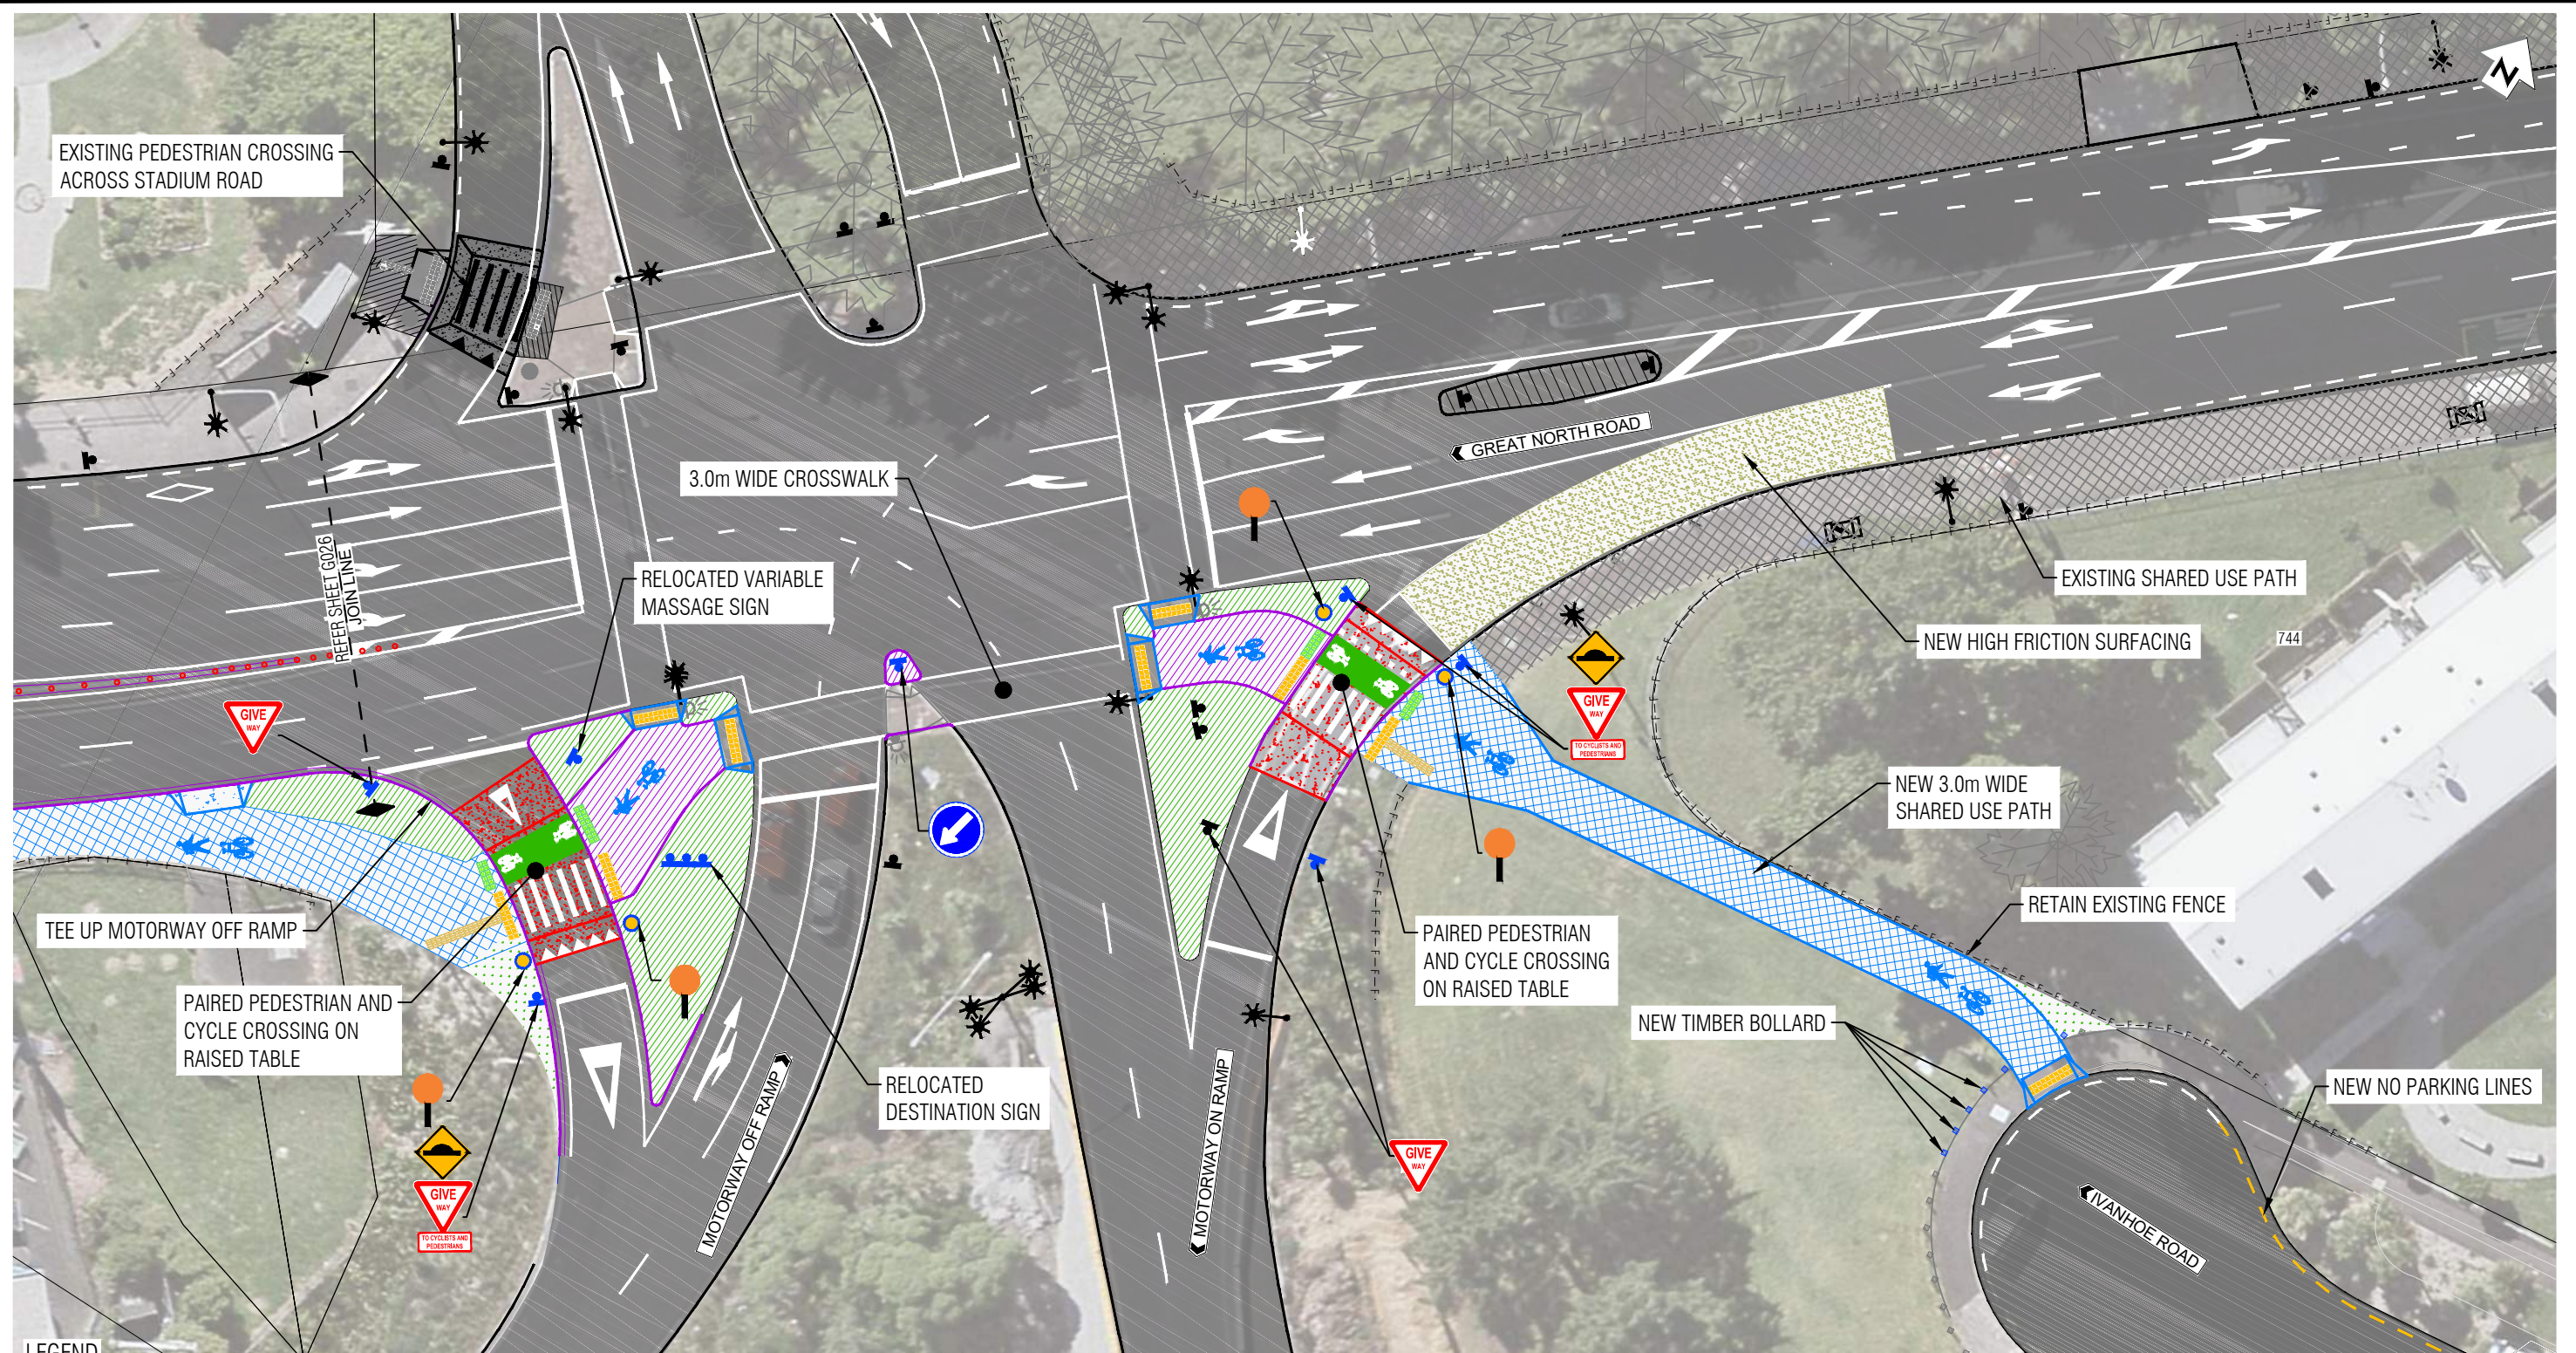

LEGEND			
	EXISTING KERBLINE		EXISTING TRAFFIC ISLAND
	ROAD MARKING		HIGH FRICTION SURFACING
	EXISTING NO PARKING LINE		EXISTING FOOTPATH
	NEW KERBLINE		EXISTING FENCE
	NEW NO PARKING LINE		STREET LIGHT
	NEW SHARED USE PATH		EXISTING SIGN
	NEW TRAFFIC ISLAND		NEW SIGN
	NEW VEHICLE CROSSING		NEW RAISED TABLE
	NEW PRAM CROSSING		EXISTING SIGNAL POLE
	NEW GRASS		EXISTING TREE
	EXISTING SHARED USE PATH		NEW TACTILE PAVER

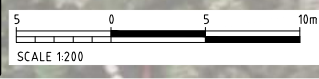



AUCKLAND TRANSPORT
GREAT NORTH ROAD SHARED USE PATH
SHEET 2 OF 2

Status Stamp	CONSULTATION
Date Stamp	10/04/2018
SCALES (A1)	1:200@A1, 1:400@A3
Drawing No.	Z1950102-C1-2300_G027
Rev.	B