

DO NOT SCALE - IF IN DOUBT, ASK

20mm

150

100

80

60

40

20

0

10

20

30

40

50

60

70

80

90

100

110

120

130

140

150

160


170

180

190

ORIGINAL SIZE
A1

AERIAL VIEW IS OUTDATED AND IS FOR ILLUSTRATIVE PURPOSES ONLY

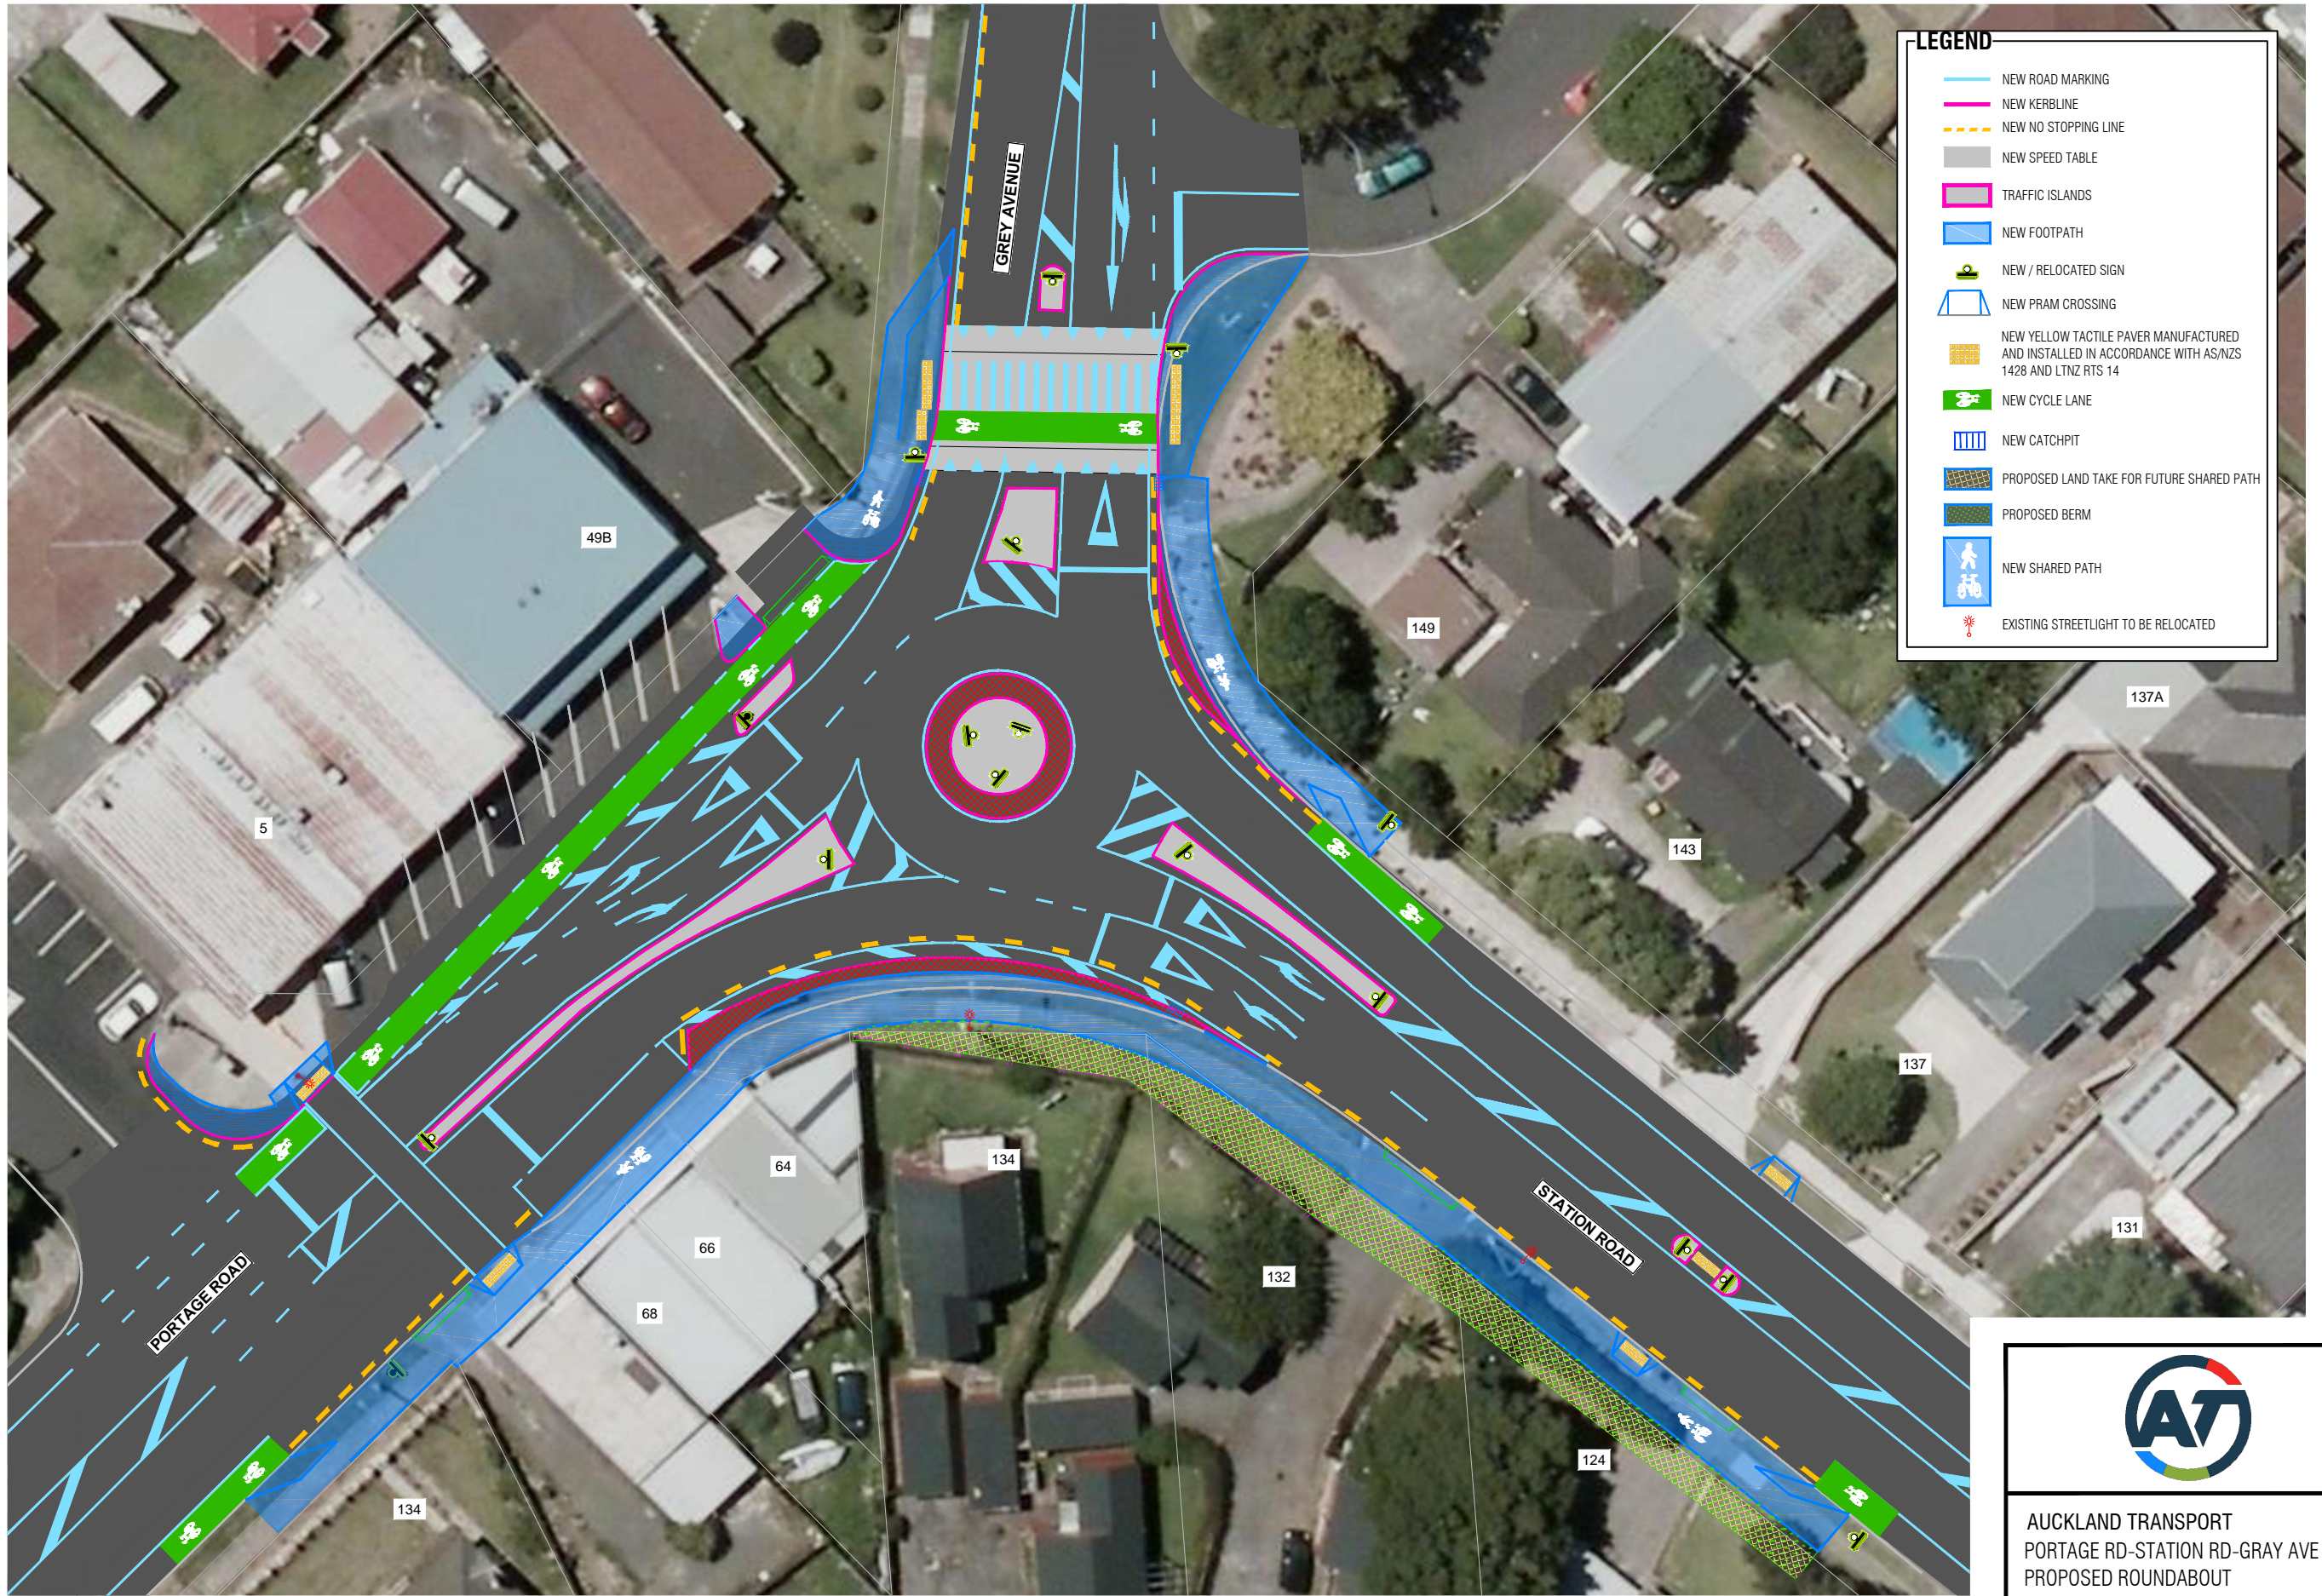

LEGEND

NEW ROAD MARKING

NEW KERBLINE

NEW NO STOPPING LINE

NEW SPEED TABLE

TRAFFIC ISLANDS

NEW FOOTPATH

NEW / RELOCATED SIGN

NEW PRAM CROSSING

NEW YELLOW TACTILE PAVER MANUFACTURED AND INSTALLED IN ACCORDANCE WITH AS/NZS 1428 AND LTNZ RTS 14

NEW CYCLE LANE

NEW CATCHPIT

PROPOSED LAND TAKE FOR FUTURE SHARED PATH

PROPOSED BERM

NEW SHARED PATH

EXISTING STREETLIGHT TO BE RELOCATED



AUCKLAND TRANSPORT
PORTAGE RD-STATION RD-GRAY AVE
PROPOSED ROUNDABOUT

Scheme Stamp				SCHEME PLAN	
Date Stamp				12/04/2018	
A1	1:200	A3	1:400	Drawing No.	
17-RFI-08-G020-A				Rev.	
				A	

K:\1A8183.00\Xrets\VR_005 Design_Scheme-New Platform 2018-03-29_2