

ORIGINAL SIZE A1

DO NOT SCALE - IF IN DOUBT, ASK

200mm

150

100

90

80

70

60

50



40

30

20

10

0

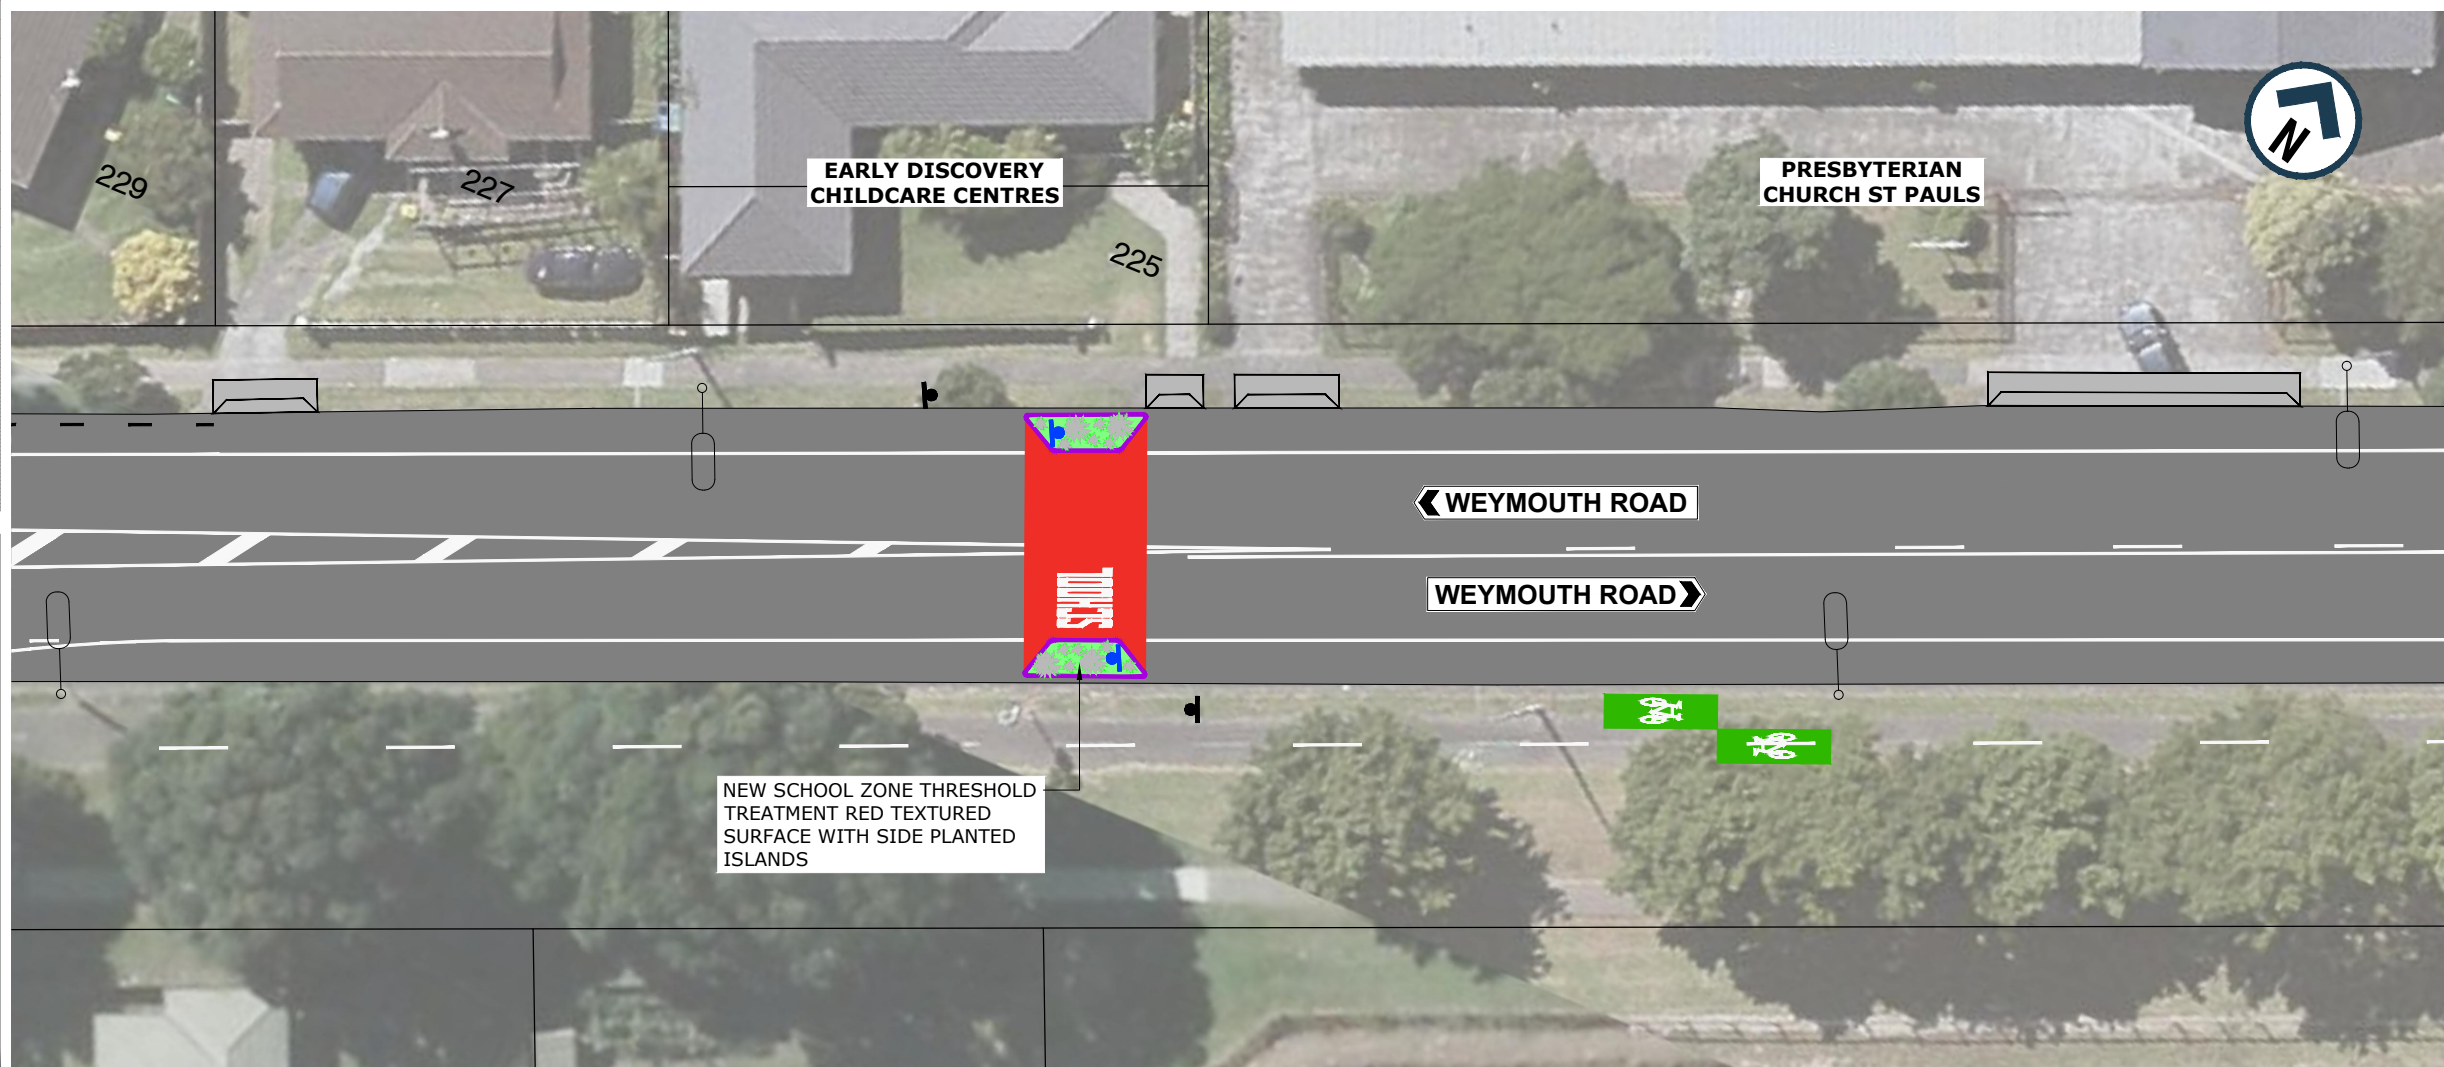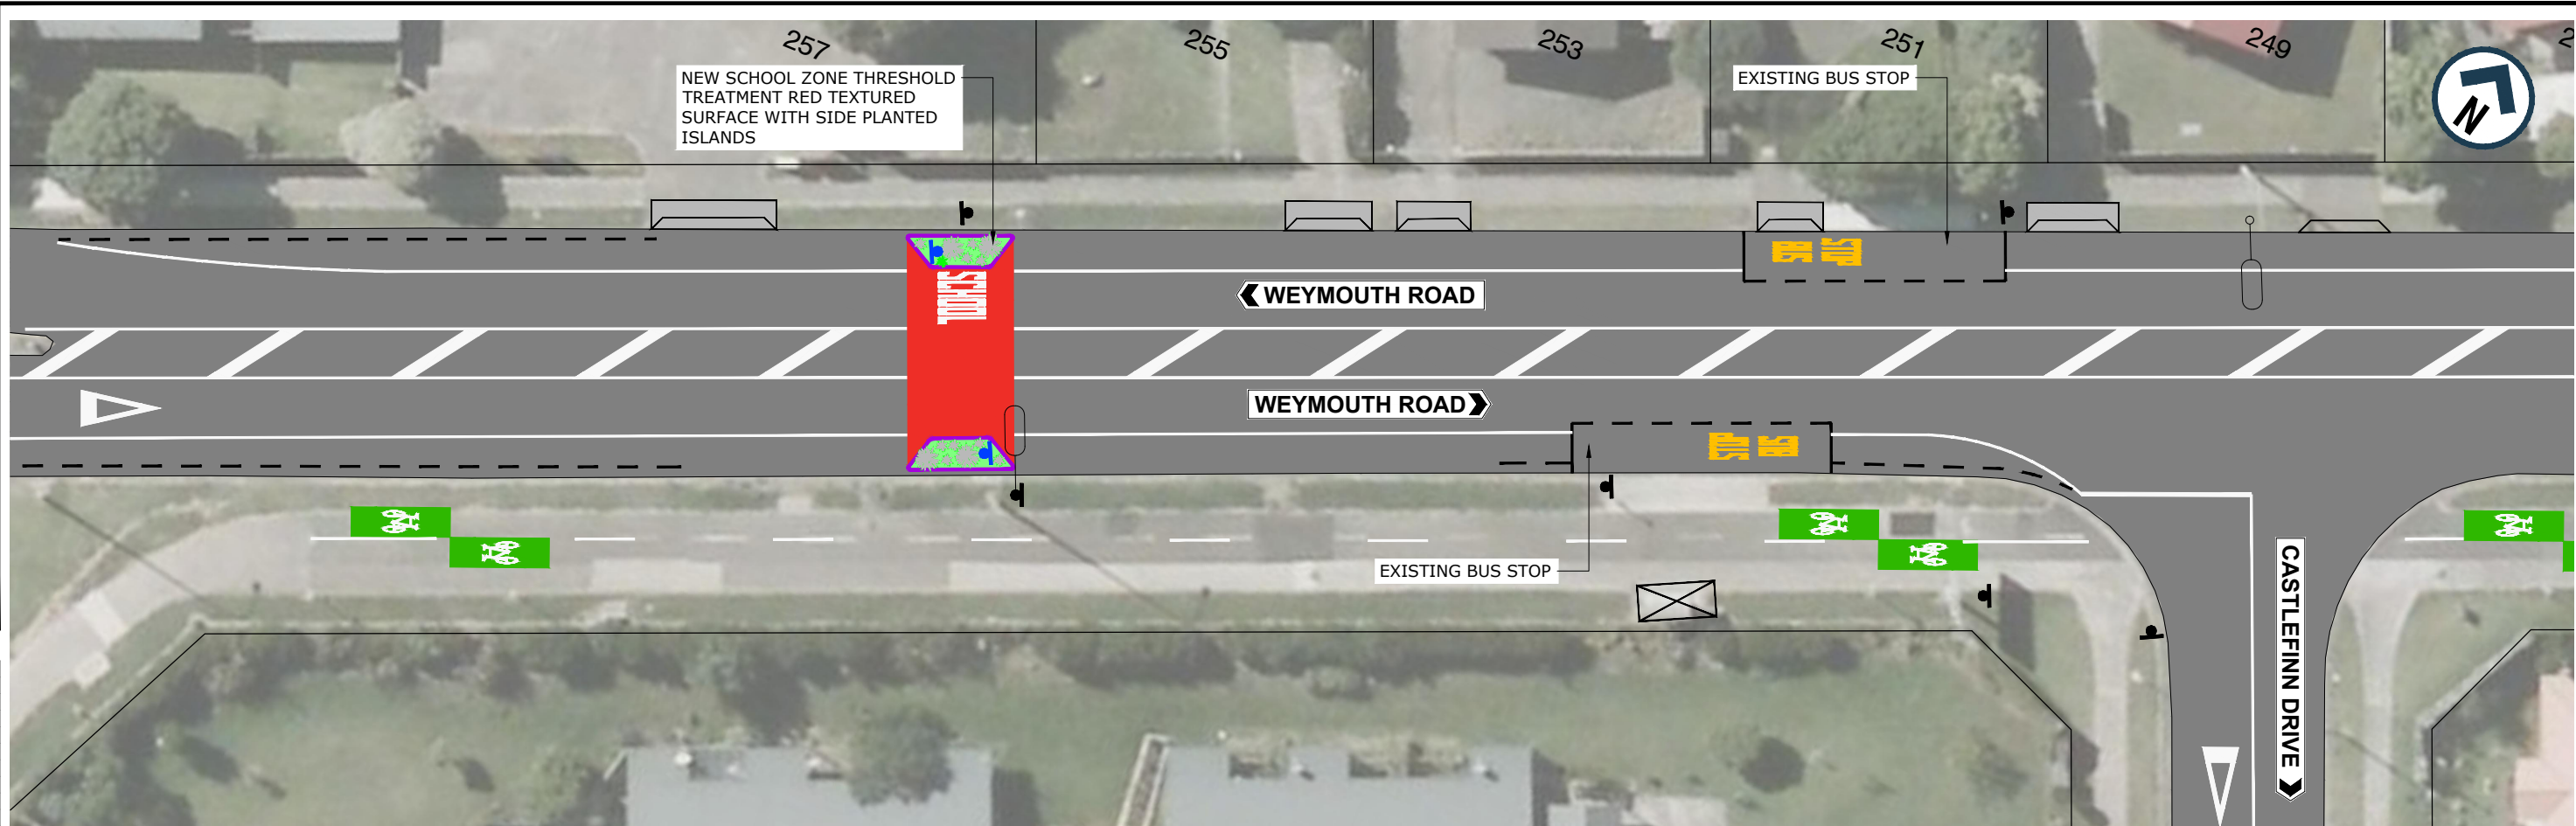

LEGEND	
	ROAD MARKINGS
	NEW BROKEN YELLOW LINES "NSAAT"
	EXISTING BROKEN YELLOW LINES "NSAAT"
	NEW KERBLINE
	EXISTING SIGN
	NEW / RELOCATED SIGN
	EXISTING TRAFFIC ISLAND
	NEW TRAFFIC ISLAND
	NEW PLANTED SIDE ISLAND
	NEW RED TEXTURED SURFACING
	CYCLE LANE
	NEW PRAM CROSSING
	EXISTING STREET LIGHT POLE
	NEW STREET LIGHT POLE
	NEW SIGNALISED TRAFFIC LIGHT POLE
	EXISTING VEHICLE CROSSING
	EXISTING BUS STOP



AUCKLAND TRANSPORT
WEYMOUTH ROAD
PROPOSED SCHOOL THRESHOLD
TREATMENTS

FOR CONSULTATION			
Date Stamp	27/04/2018		
A1 Scale	1:250	A3 Scale	1:500
Drawing No.	4404009-CS02		Rev. A