



200mm DO NOT SCALE - IF IN DOUBT, ASK
150
100
90
80
70
60
50
40
30
20
10
0
ORIGINAL SIZE A1

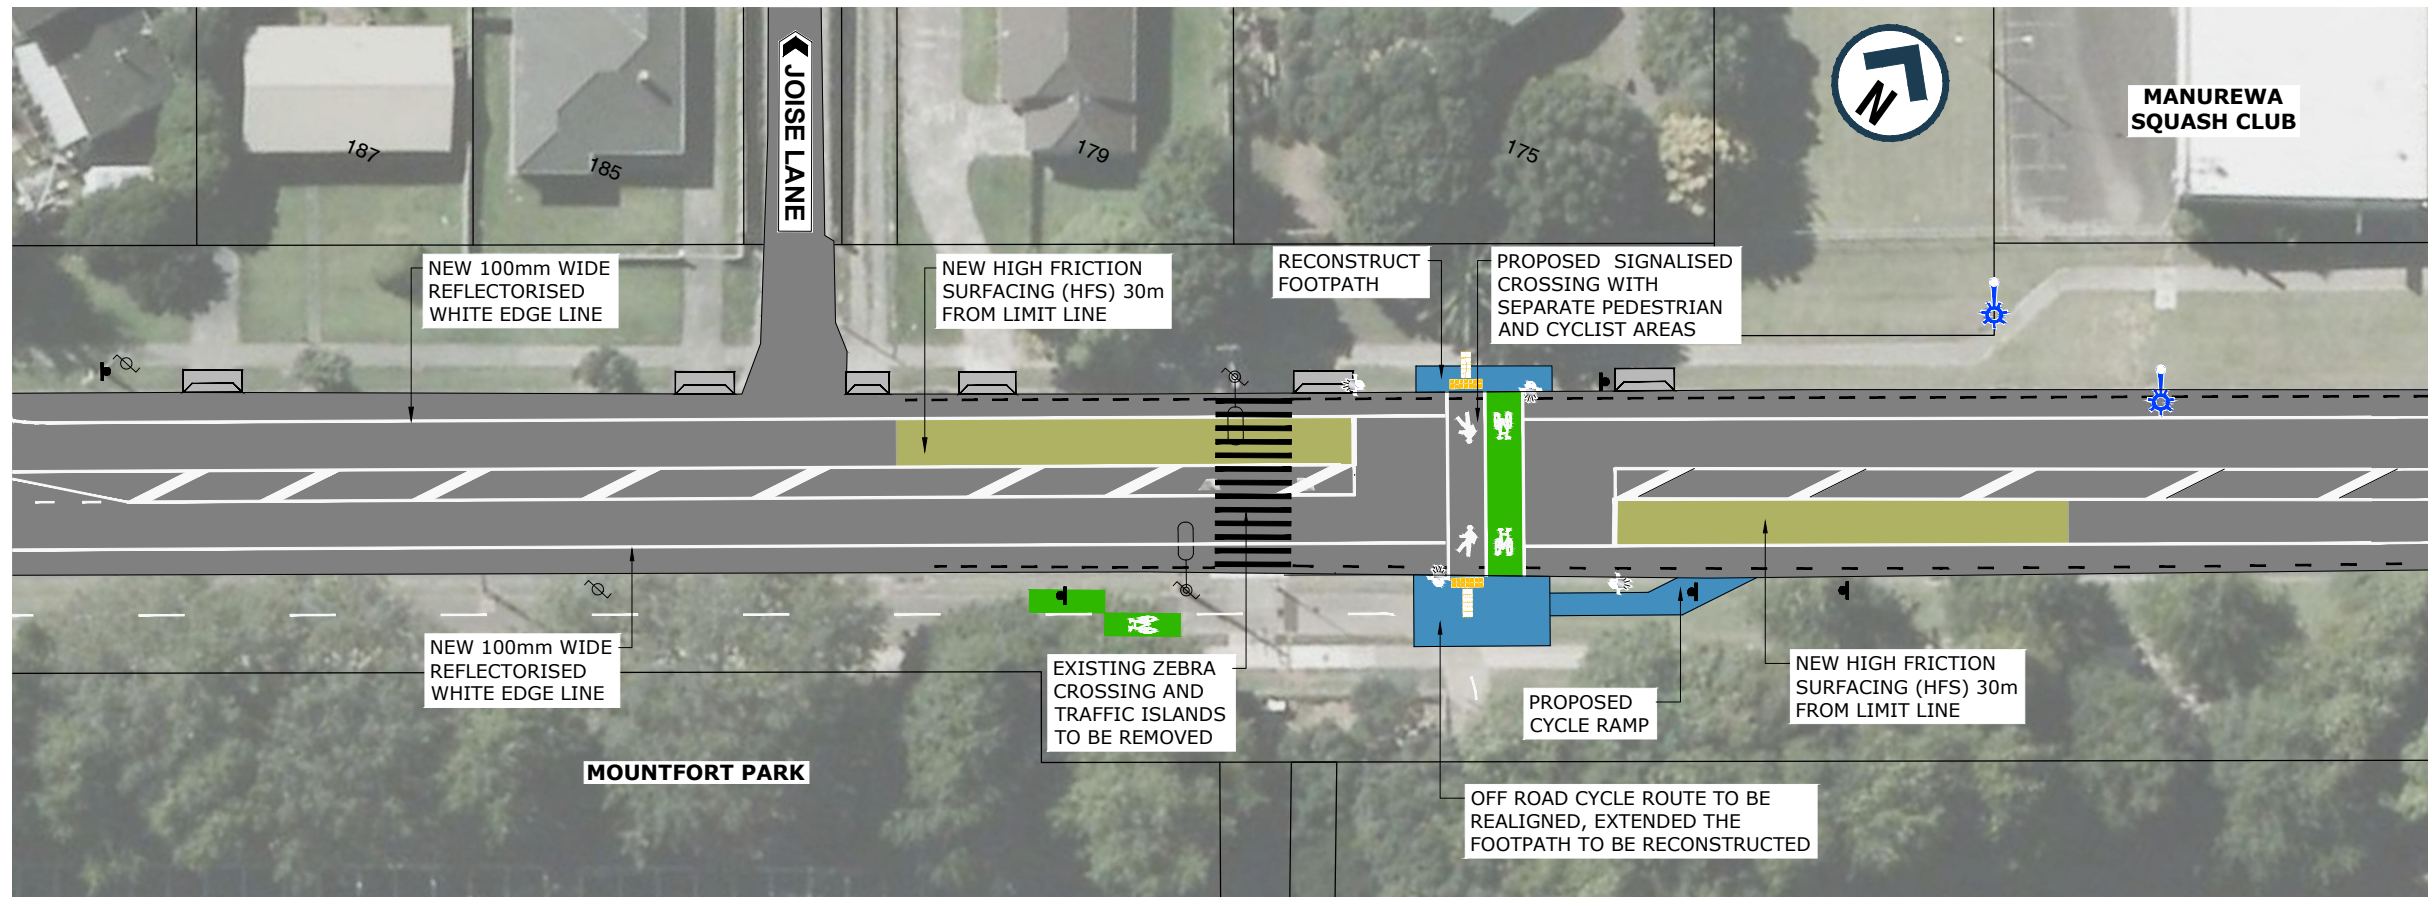

LEGEND

- ROAD MARKINGS
- NEW BROKEN YELLOW LINES "NSAAT"
- EXISTING BROKEN YELLOW LINES "NSAAT"
- NEW KERBLINE
- EXISTING SIGN
- NEW / RELOCATED SIGN
- EXISTING TRAFFIC ISLAND
- NEW TRAFFIC ISLAND
- NEW PLANTED SIDE ISLAND
- NEW RED TEXTURED SURFACING
- CYCLE LANE
- NEW PRAM CROSSING
- EXISTING STREET LIGHT POLE
- NEW STREET LIGHT POLE
- NEW SIGNALISED TRAFFIC LIGHT POLE
- EXISTING VEHICLE CROSSING
- EXISTING BUS STOP

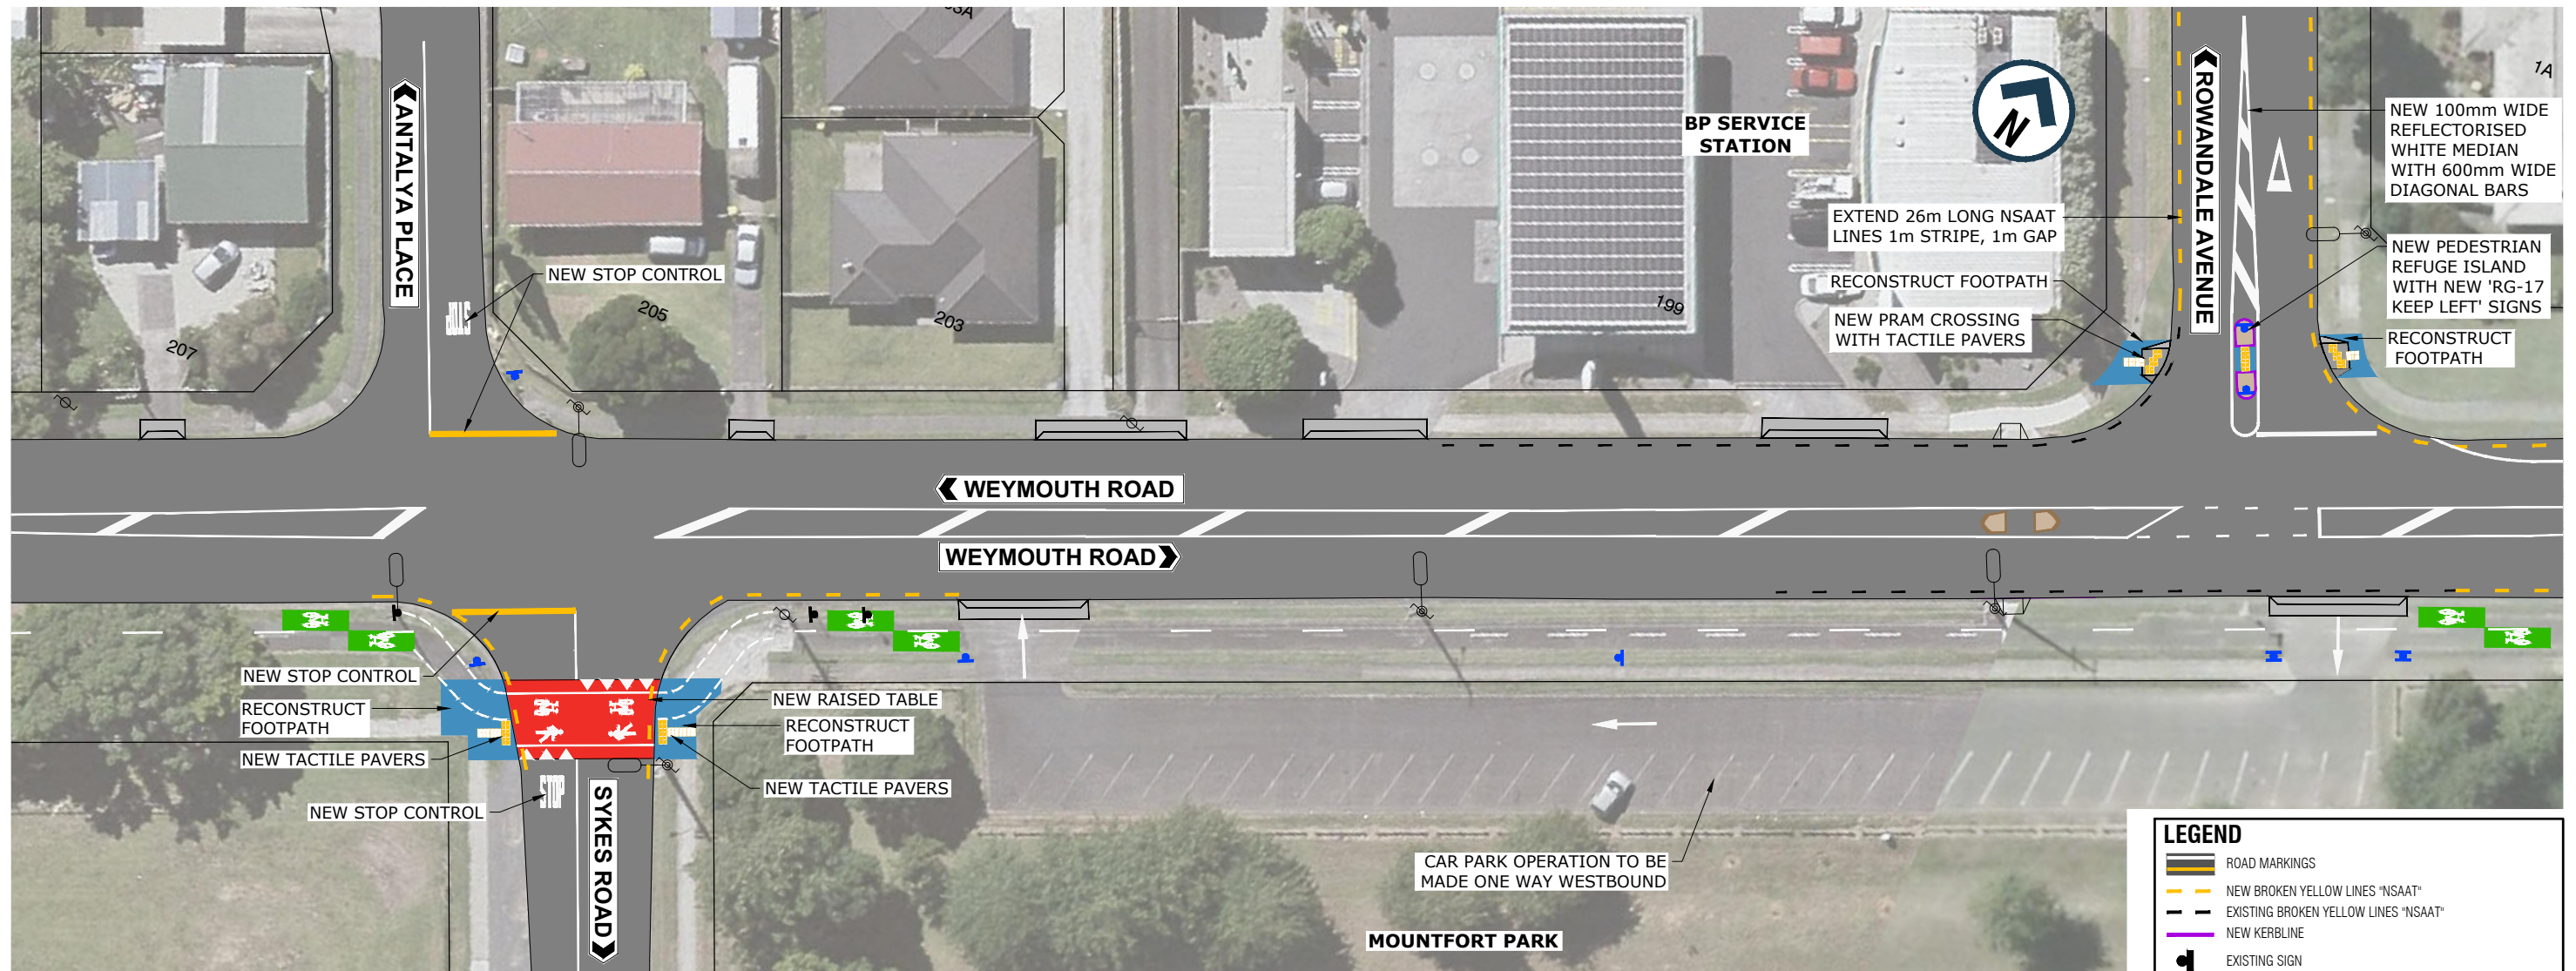

AUCKLAND TRANSPORT WEYMOUTH ROAD/SYKES ROAD/ ROWANDALE AVE - PROPOSED RAISED SPEED TABLE AND SIGNALISED PEDESTRIAN/CYCLE CROSSING			
FOR CONSULTATION			
Status Stamp	27/04/2018		
Date Stamp	27/04/2018		
A1 Scales	1:250	A3 Scales	1:500
Drawing No.	4404009-CS03		Rev. A