
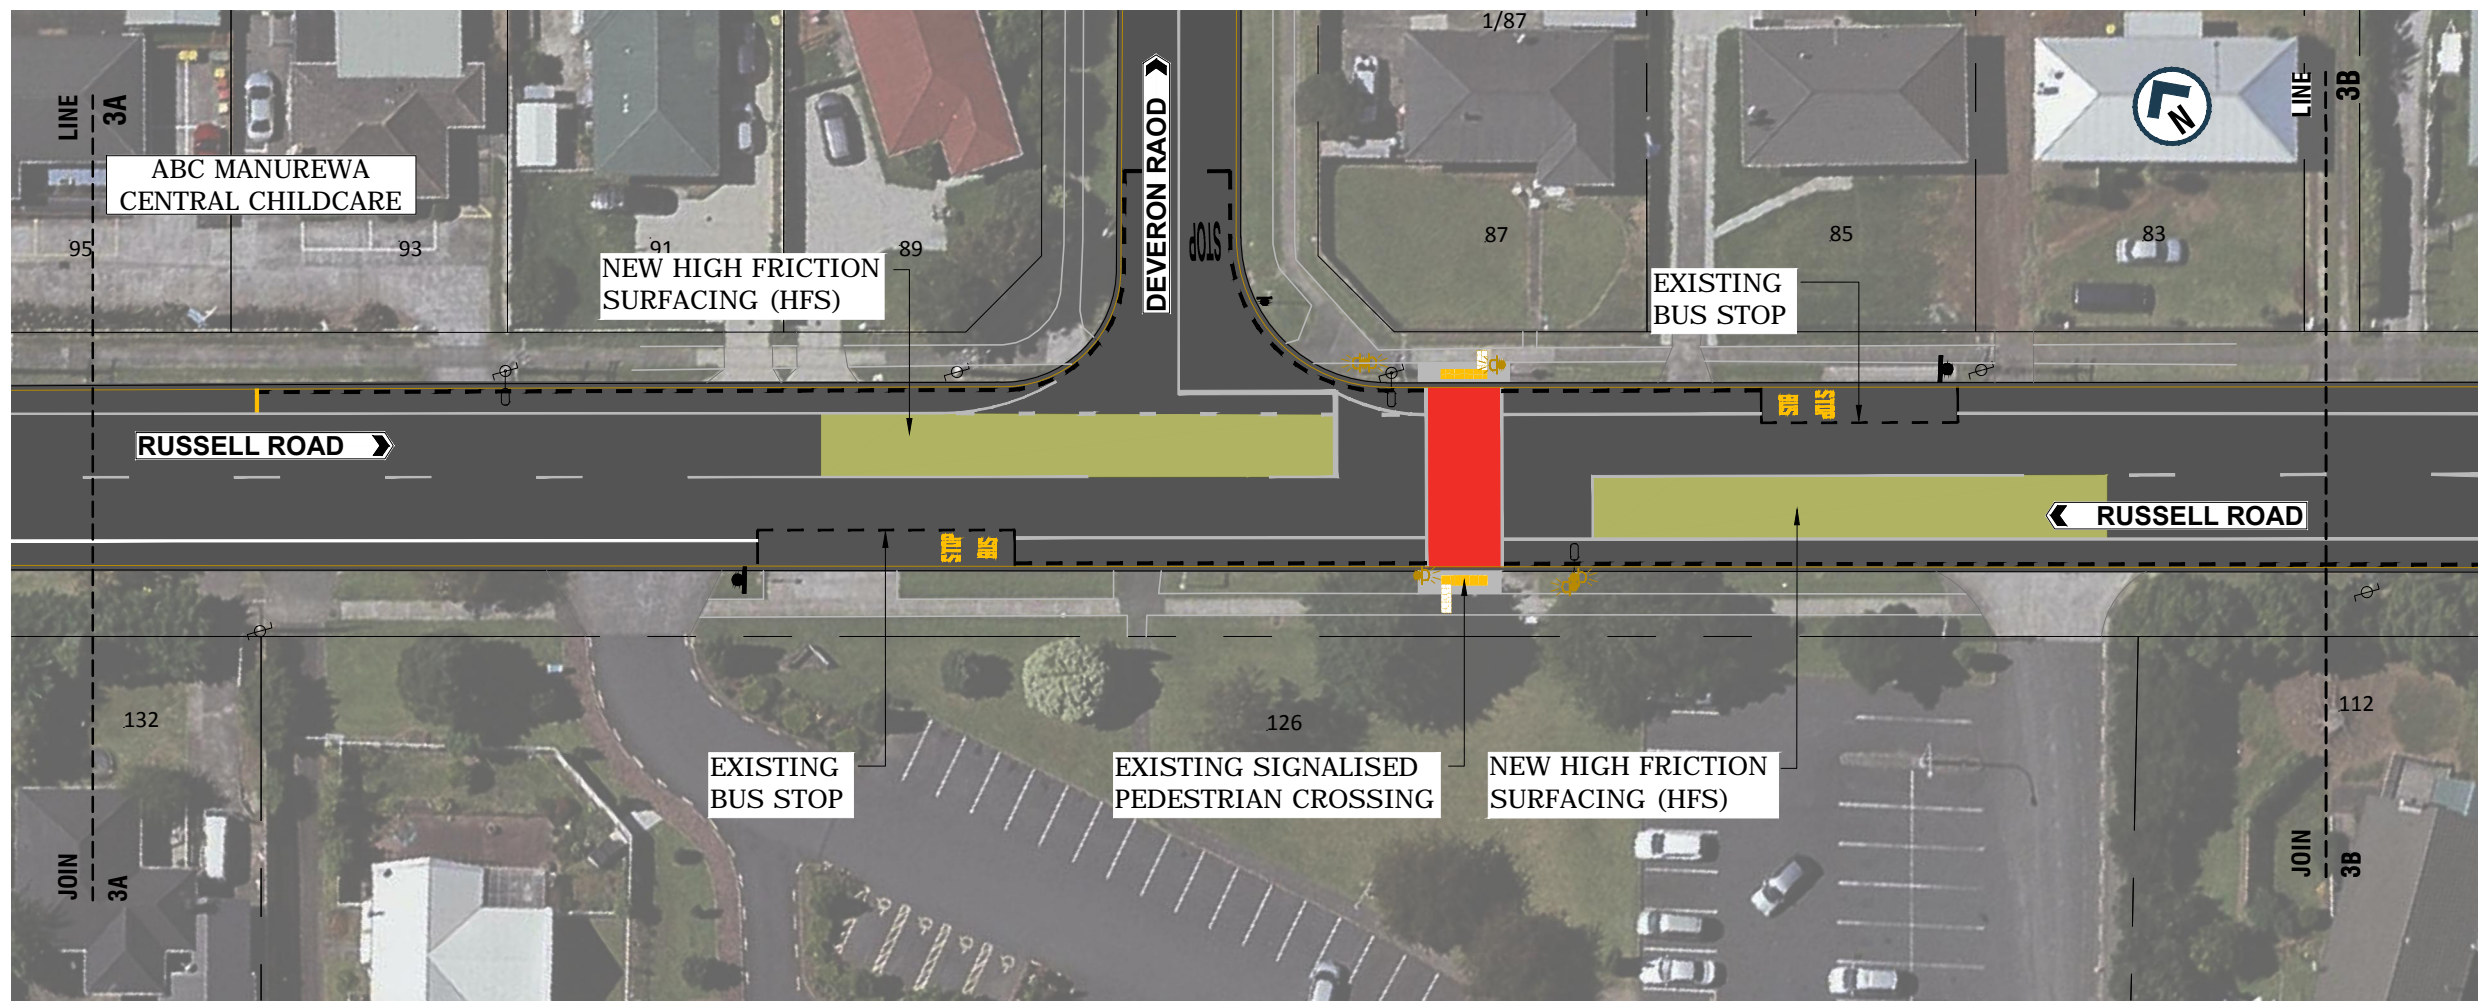


200mm  
150  
100  
90  
80  
70  
60  
50  
40  
30  
20  
10  
0  
ORIGINAL SIZE A1

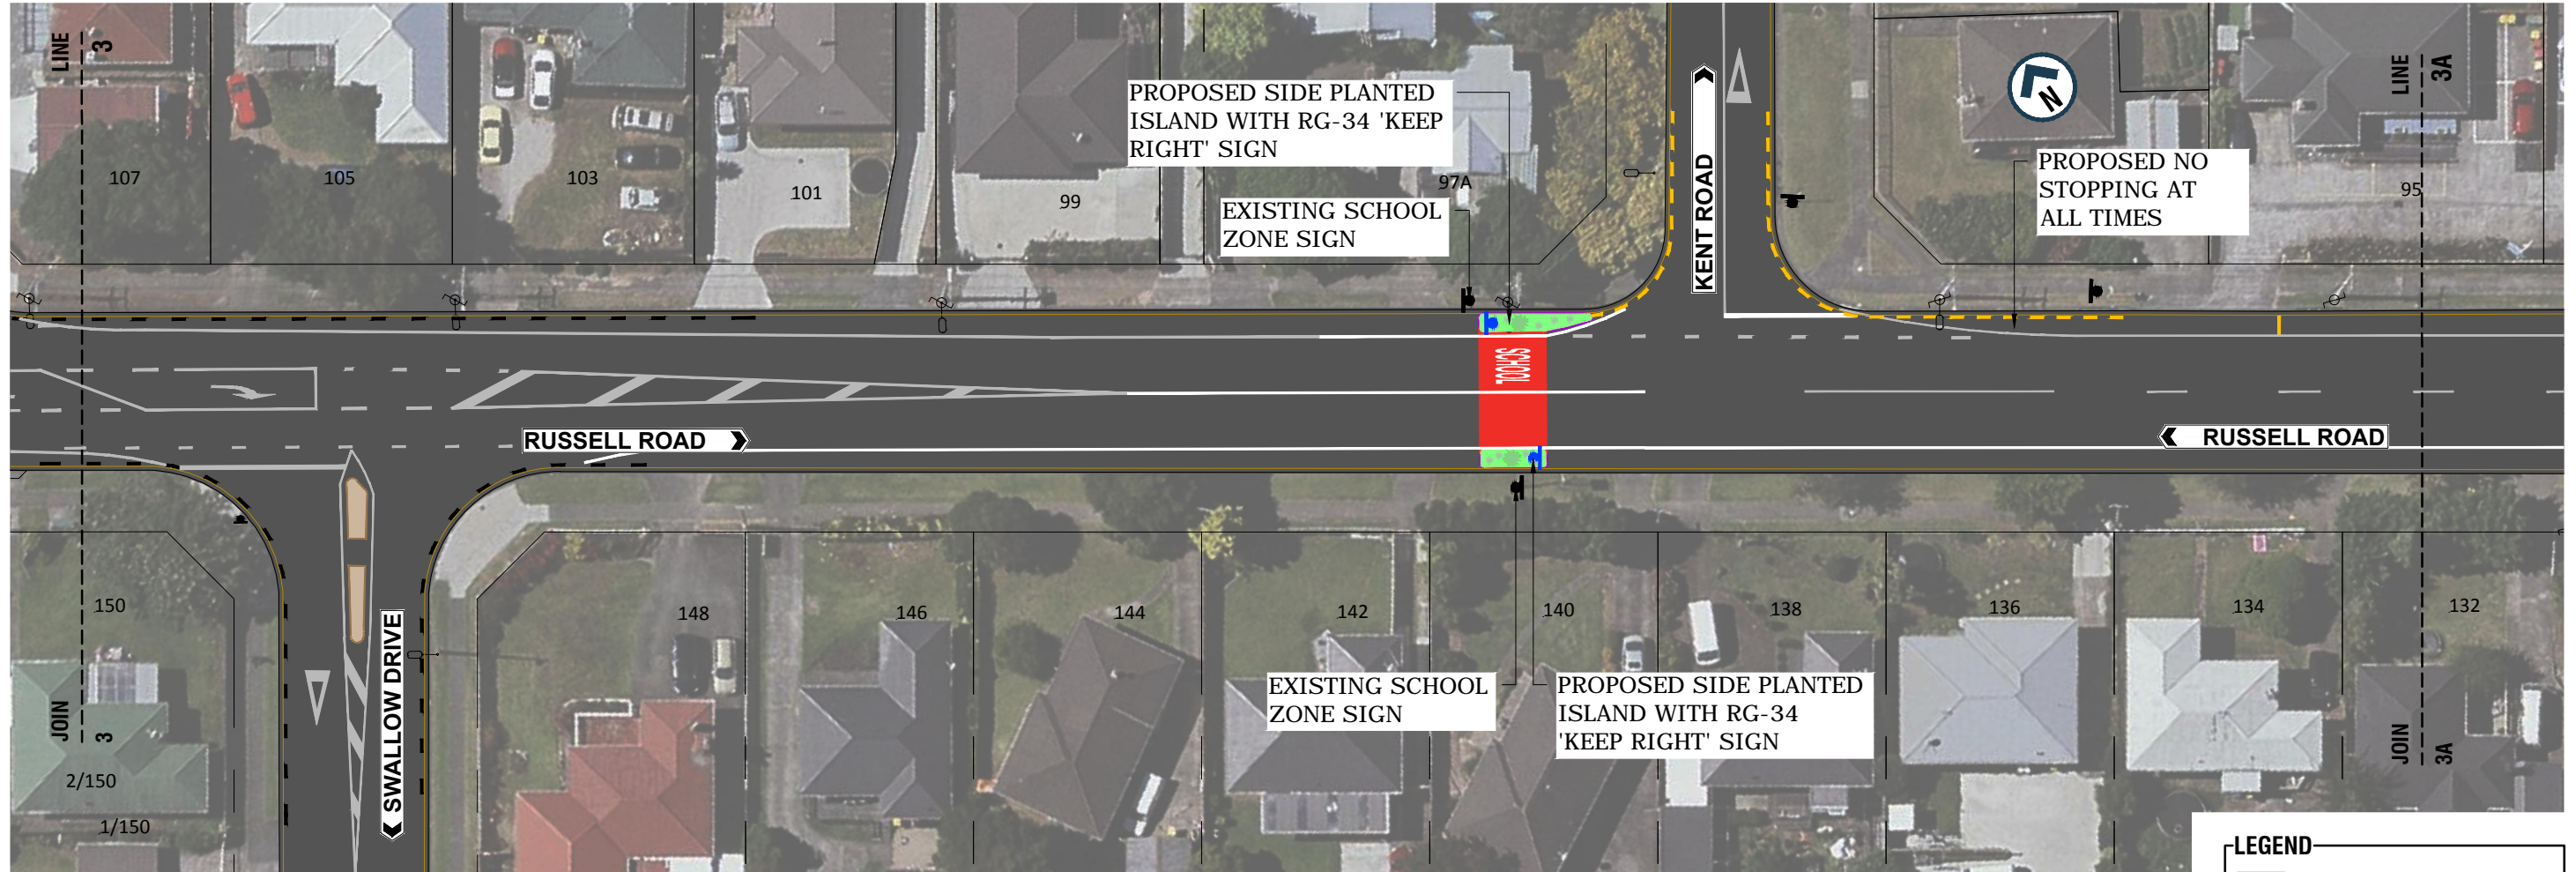

**LEGEND**

- ROAD MARKING
- NEW BROKEN YELLOW LINES 'NSAAT'
- EXISTING BROKEN YELLOW LINES 'NSAAT'
- EXISTING BUS STOP ROAD MARKING
- EXISTING BUS STOP - NEW ROAD MARKING OR NEW LOCATION
- NEW SIGN
- EXISTING SIGN
- NEW HARDSTAND
- NEW RED TEXTURED SURFACE
- EXISTING VEHICLE CROSSING
- PROPOSED PEDESTRIAN REFUGE ISLAND
- SIDE PLANTED ISLAND
- NEW STREET LIGHT POLE
- EXISTING STREET LIGHT POLE
- EXISTING TREE
- NEW PRAM CROSSING

**AT**

AUCKLAND TRANSPORT  
RUSSELL ROAD, MANUREWA  
PROPOSED SIDE ISLANDS

FOR CONSULTATION

23 APRIL 2018



A1 NTS A3 NTS

Drawing No. 171215-4404009-CS03A

Rev. E



ORIGINAL SIZE A1  
0 10 20 30 40 50 60 70 80 90 100 150 200mm  
DO NOT SCALE - IF IN DOUBT, ASK

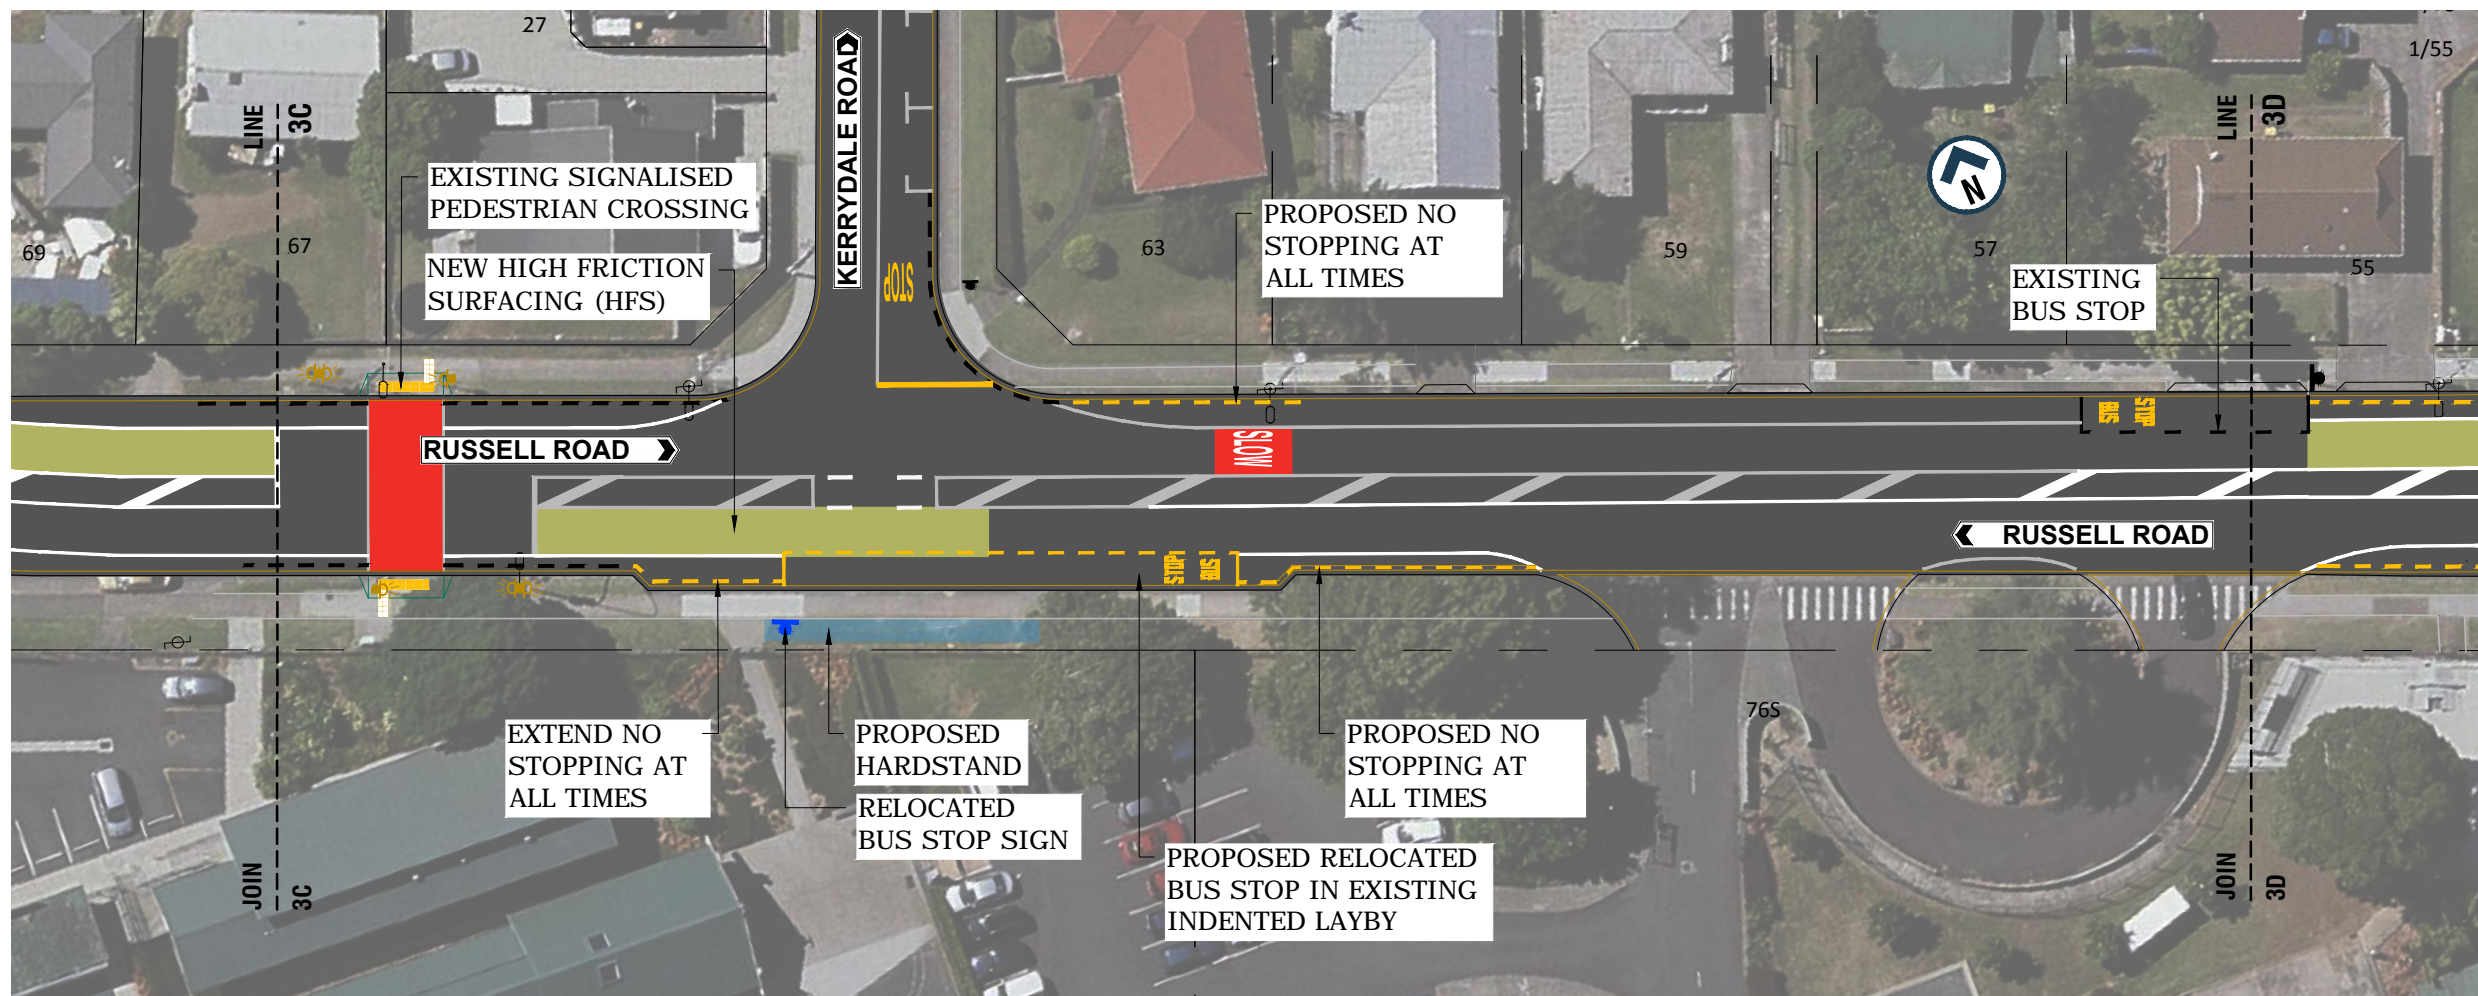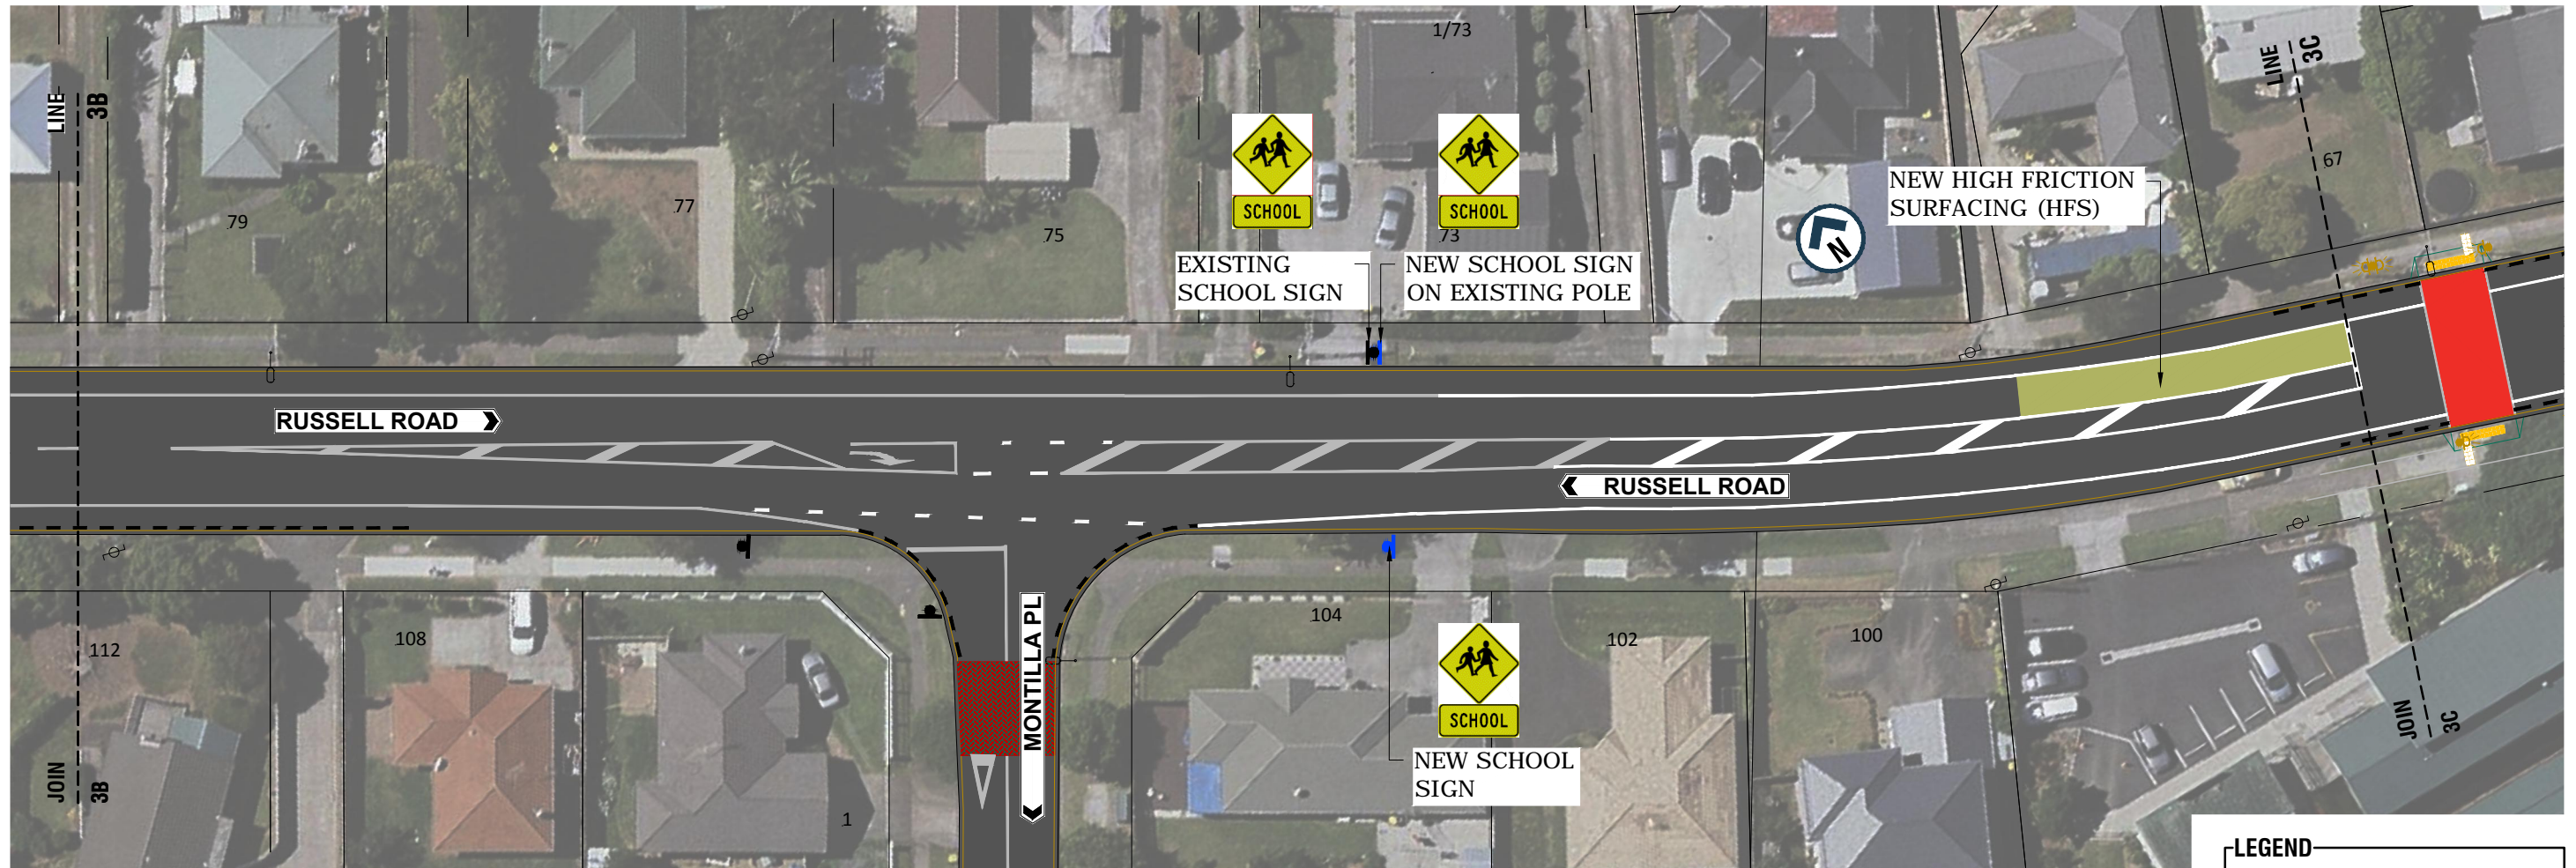

LEGEND	
	ROAD MARKING
	NEW BROKEN YELLOW LINES "NSAAT"
	EXISTING BROKEN YELLOW LINES "NSAAT"
	EXISTING BUS STOP ROAD MARKING
	EXISTING BUS STOP - NEW ROAD MARKING OR NEW LOCATION
	NEW SIGN
	EXISTING SIGN
	NEW HARDSTAND
	NEW RED TEXTURED SURFACE
	EXISTING VEHICLE CROSSING
	PROPOSED PEDESTRIAN REFUGE ISLAND
	SIDE PLANTED ISLAND
	NEW STREET LIGHT POLE
	EXISTING STREET LIGHT POLE
	EXISTING TREE
	NEW PRAM CROSSING



AUCKLAND TRANSPORT  
RUSSELL ROAD, MANUREWA  
PROPOSED BUS STOP

FOR CONSULTATION			
23 APRIL 2018			
A1 Scale	NTS	A3 Scale	NTS
Drawing No. 171215-4404009-CS03B			Rev. E