


200mm
150
100
90
80
70
60
50
40
30
20
10
0
ORIGINAL SIZE A1



LEGEND	
	ROAD MARKING
	NEW BROKEN YELLOW LINES "NSAAT"
	EXISTING BROKEN YELLOW LINES "NSAAT"
	EXISTING BUS STOP ROAD MARKING
	EXISTING BUS STOP - NEW ROAD MARKING OR NEW LOCATION
	NEW SIGN
	RELOCATED BUS STOP SIGN
	EXISTING SIGN
	NEW HARDSTAND
	NEW RED TEXTURED SURFACE
	EXISTING VEHICLE CROSSING
	PROPOSED PEDESTRIAN REFUGE ISLAND
	EXISTING PEDESTRIAN REFUGE ISLAND
	NEW STREET LIGHT POLE
	EXISTING STREET LIGHT POLE
	EXISTING TREE
	NEW PRAM CROSSING

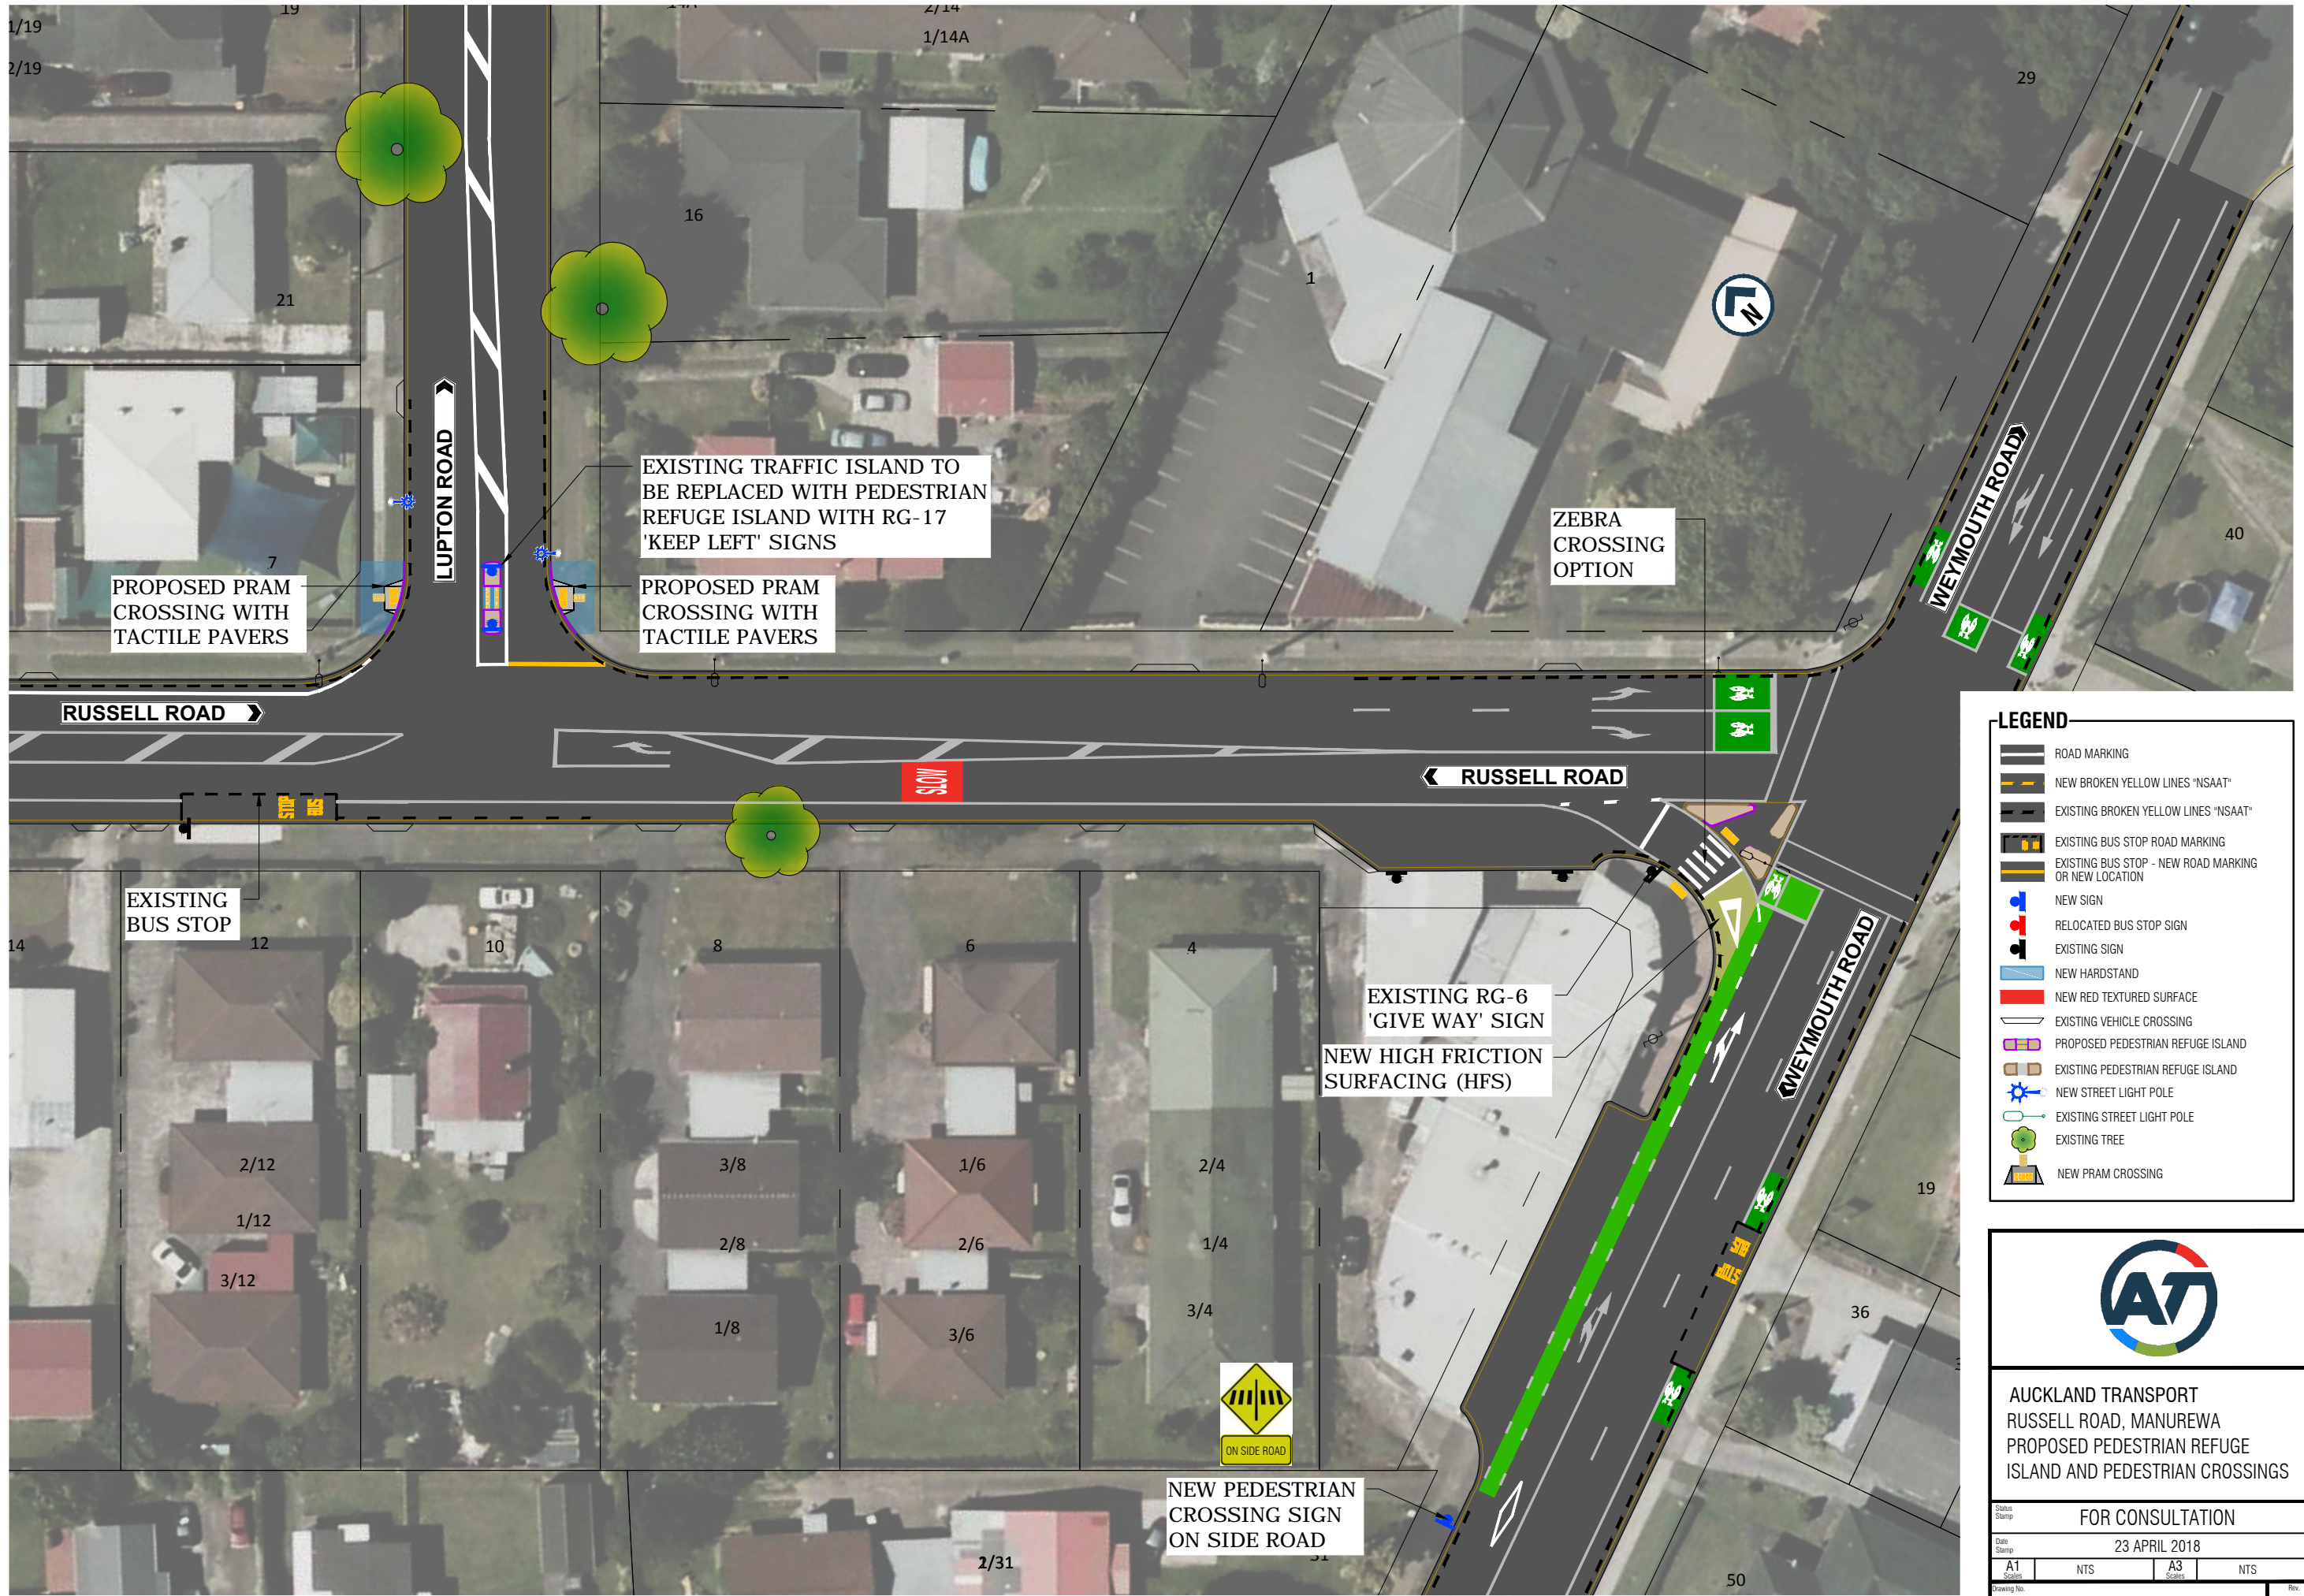

AUCKLAND TRANSPORT
RUSSELL ROAD, MANUREWA
PROPOSED PEDESTRIAN REFUGE
ISLAND AND PEDESTRIAN CROSSINGS

FOR CONSULTATION			
23 APRIL 2018			
A1	NTS	A3	NTS
Drawing No. 171215-4404009-CS05			Rev. E