



200mm
150
100
90
80
70
60
50
40
30
20
10
0
ORIGINAL SIZE A1
DO NOT SCALE - IF IN DOUBT, ASK

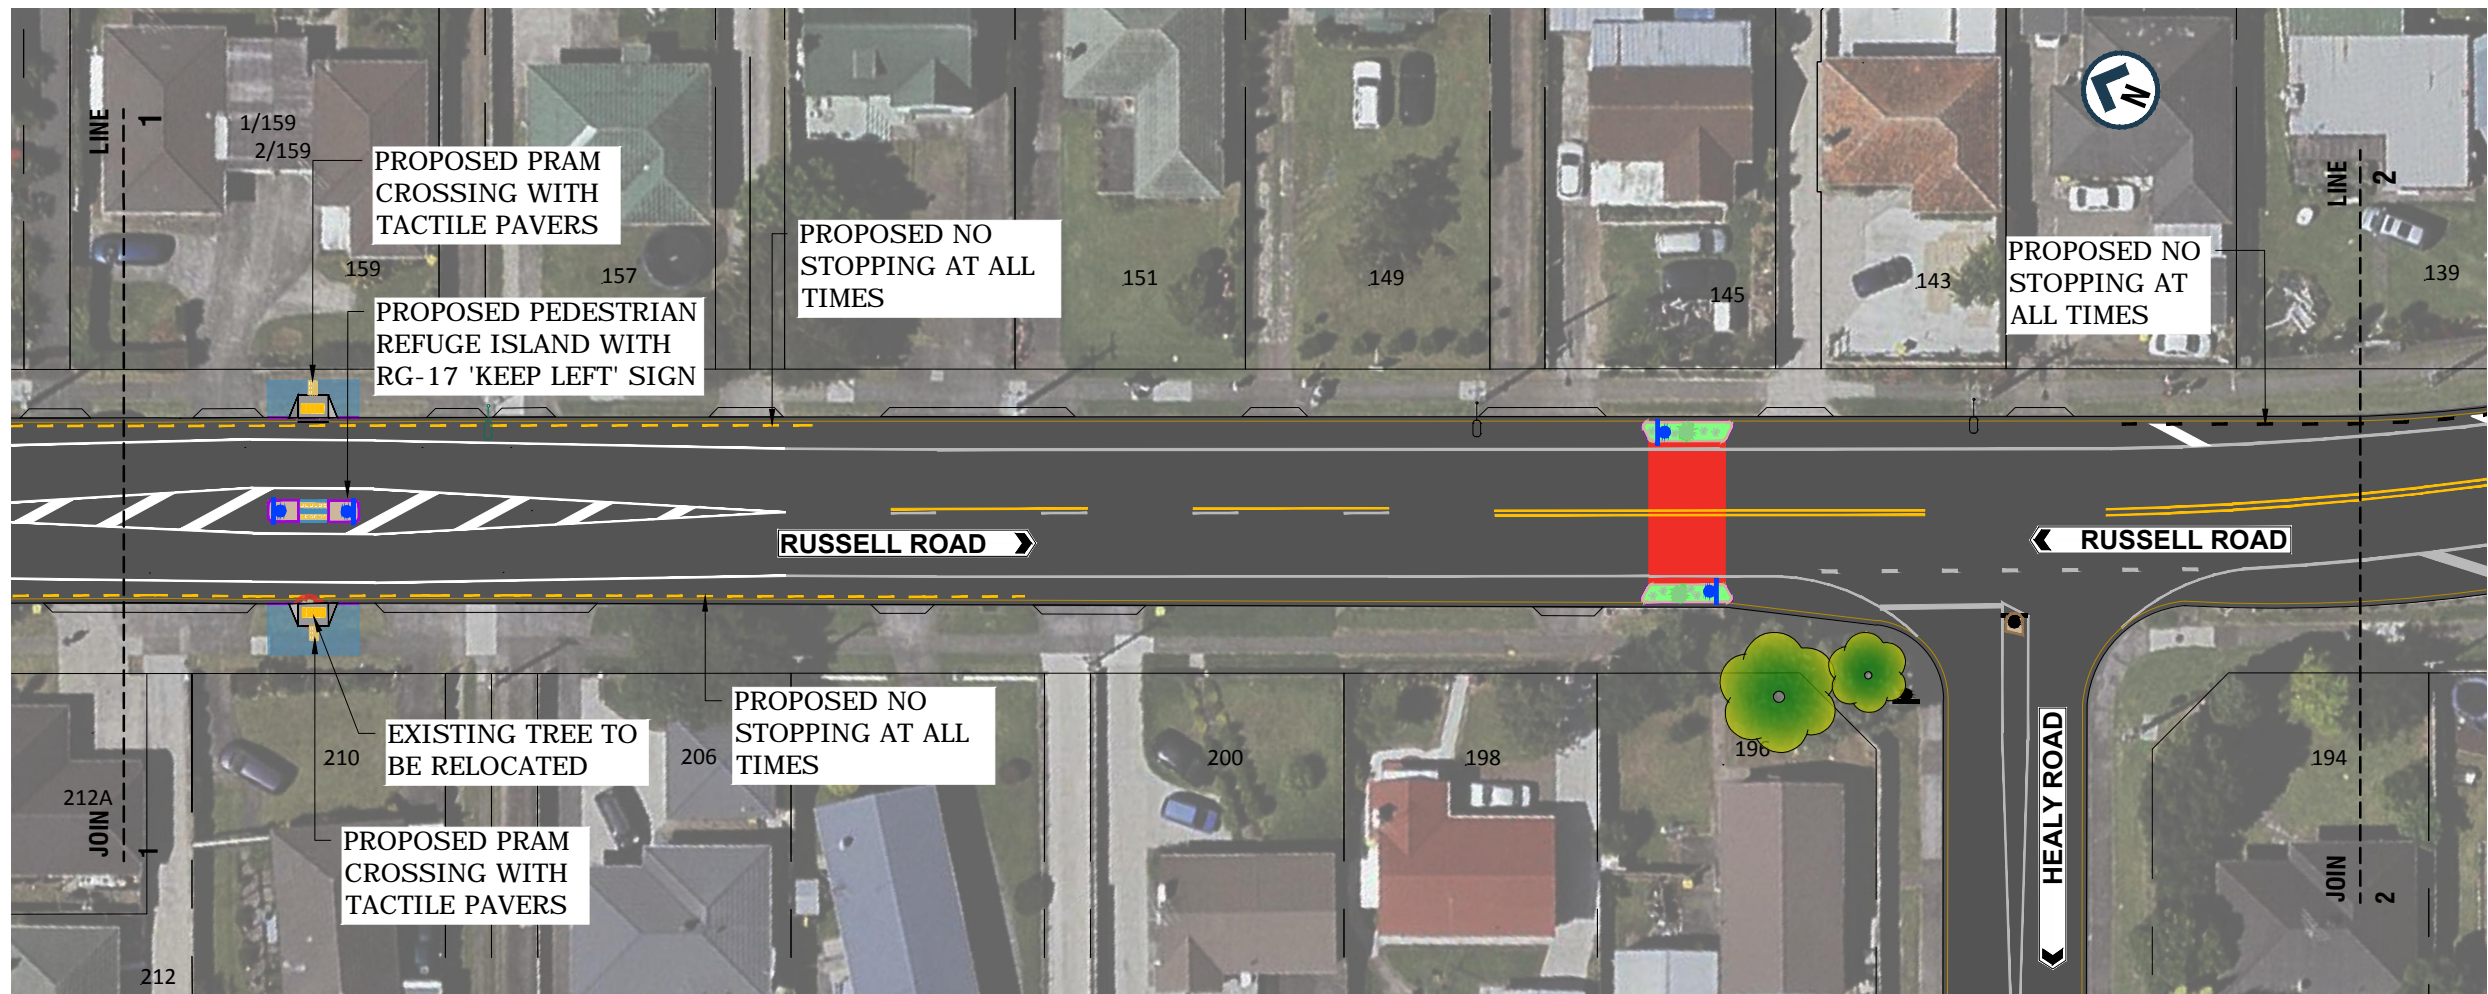

LEGEND

- ROAD MARKING
- NEW BROKEN YELLOW LINES "NSAAT"
- EXISTING BROKEN YELLOW LINES "NSAAT"
- EXISTING BUS STOP - NEW ROAD MARKING OR NEW LOCATION
- NEW SIGN
- EXISTING SIGN
- NEW HARDSTAND
- NEW RED TEXTURED SURFACE
- EXISTING VEHICLE CROSSING
- HIGH FRICTION SURFACING (HFS)
- PROPOSED PEDESTRIAN REFUGE ISLAND
- SIDE PLANTED ISLAND
- NEW STREET LIGHT POLE
- EXISTING STREET LIGHT POLE
- EXISTING TREE
- NEW PRAM CROSSING

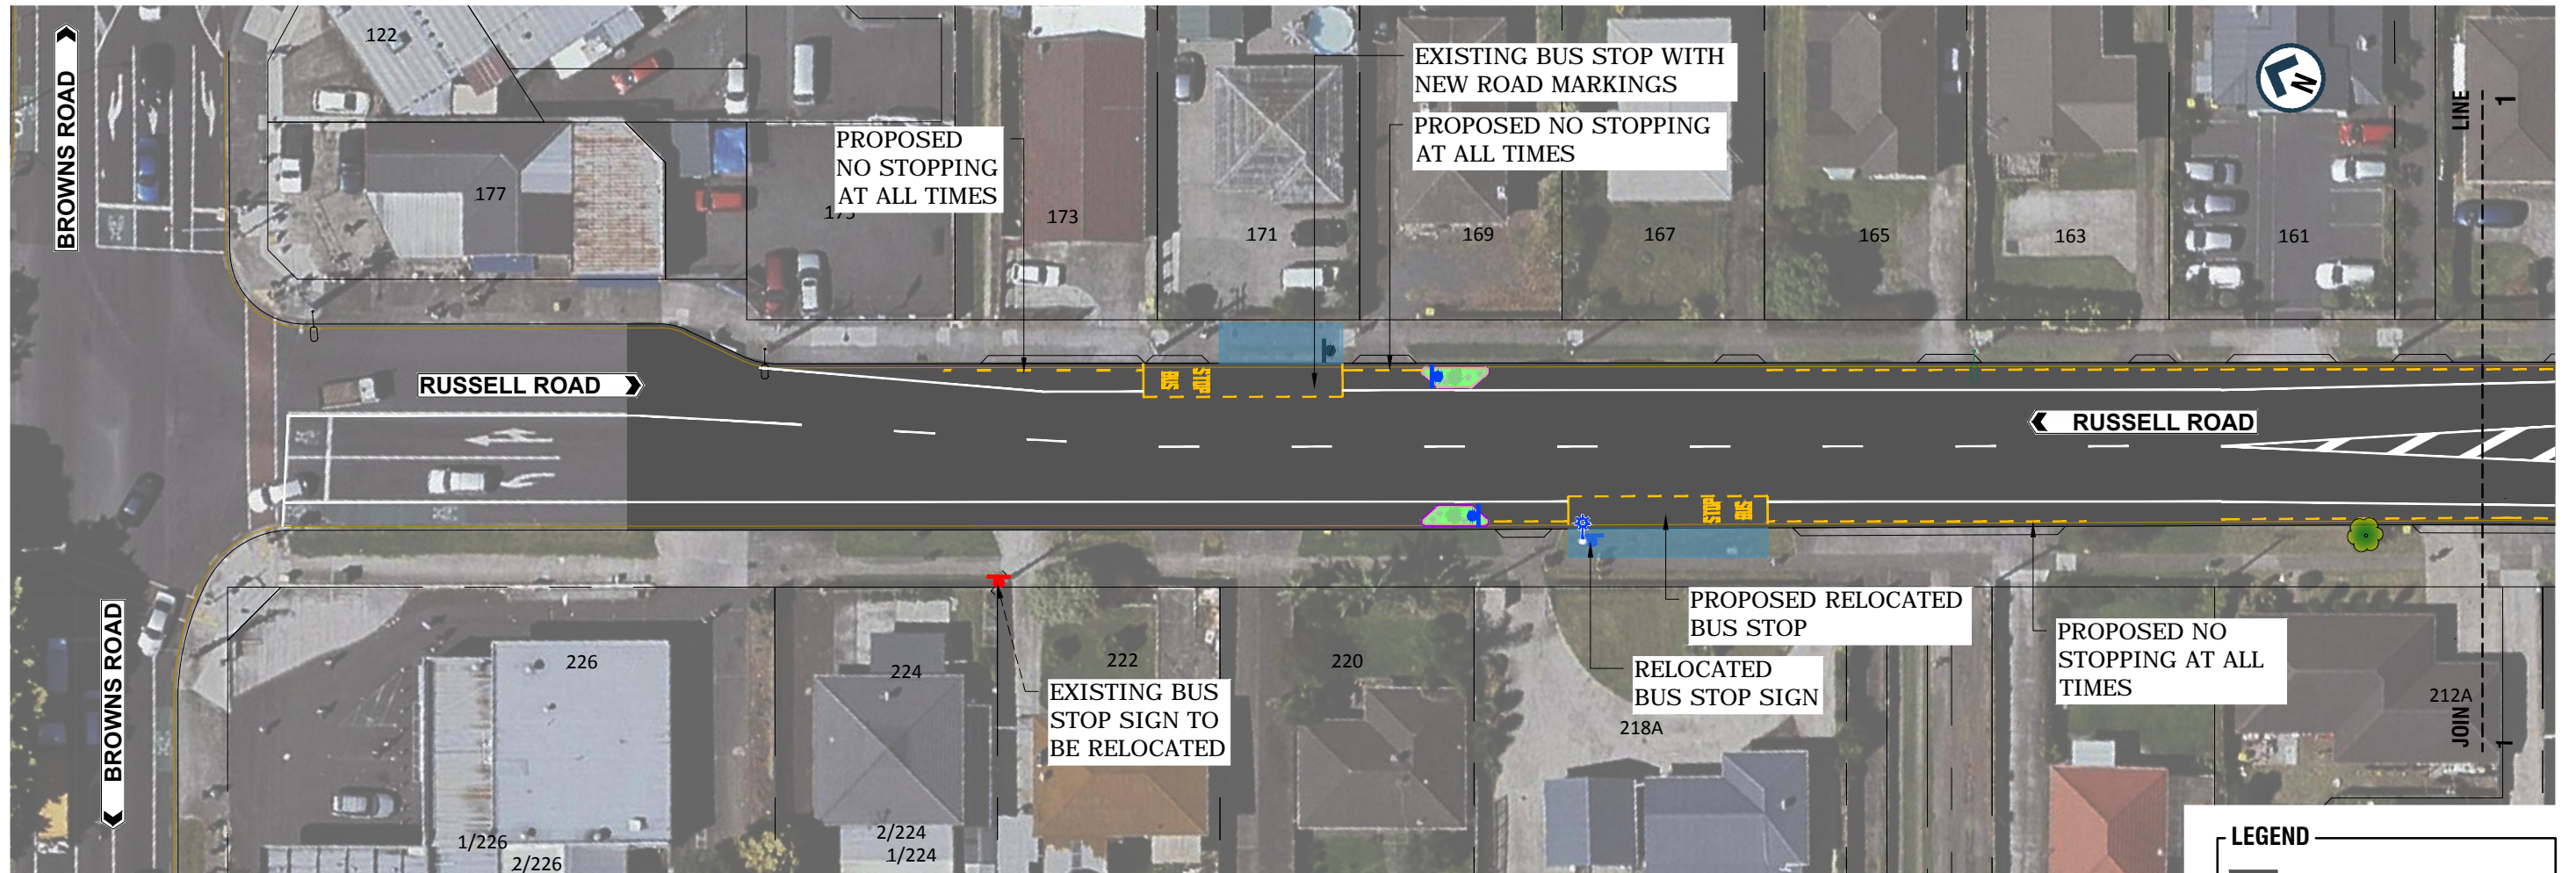

AUCKLAND TRANSPORT
RUSSELL ROAD, MANUREWA
PROPOSED BUS STOPS AND
PEDESTRIAN REFUGE ISLAND

FOR CONSULTATION

23 APRIL 2018

A1 NTS A3 NTS

Drawing No. 171215-4404009-CS01

Rev. E