

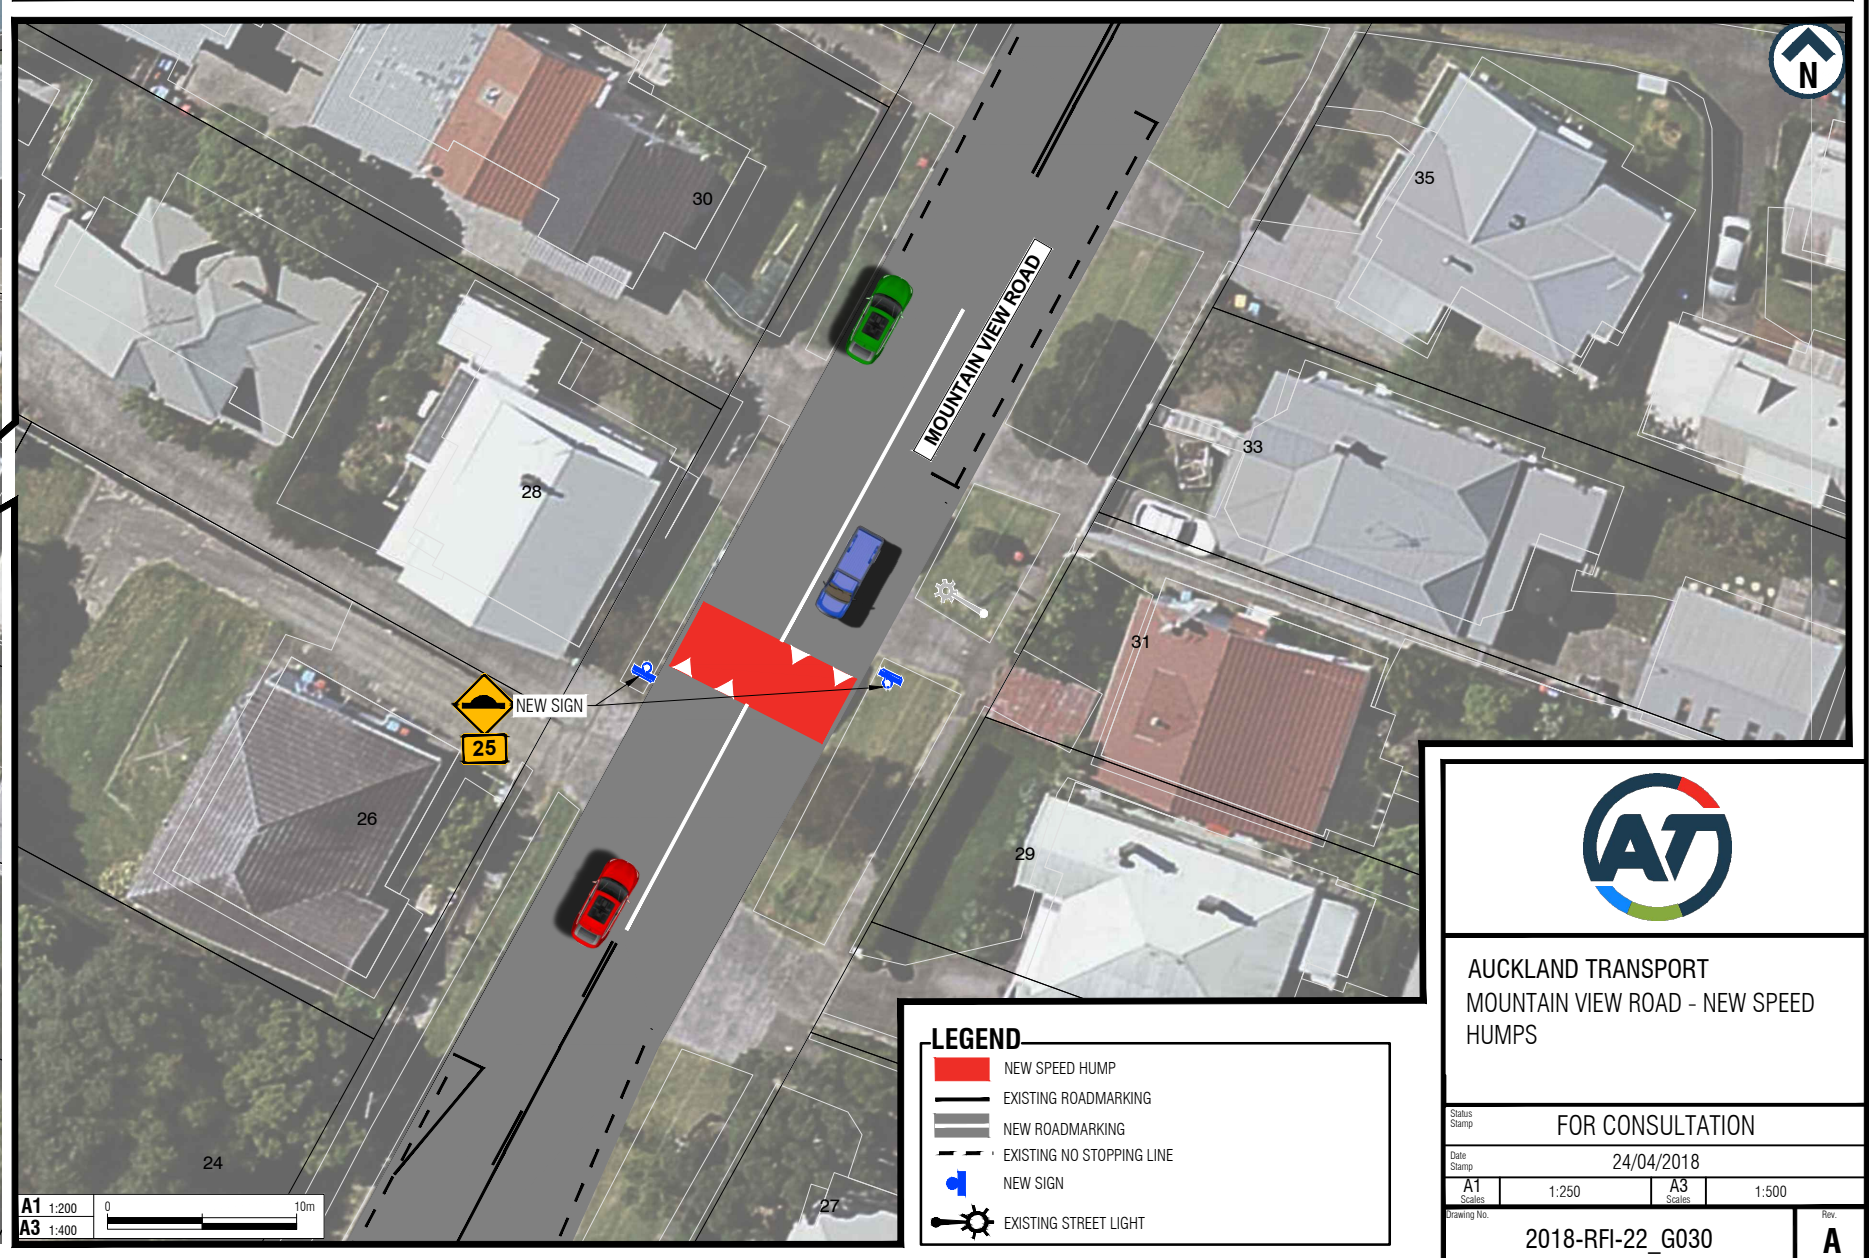



ORIGINAL SIZE A1
200mm DO NOT SCALE - IF IN DOUBT, ASK

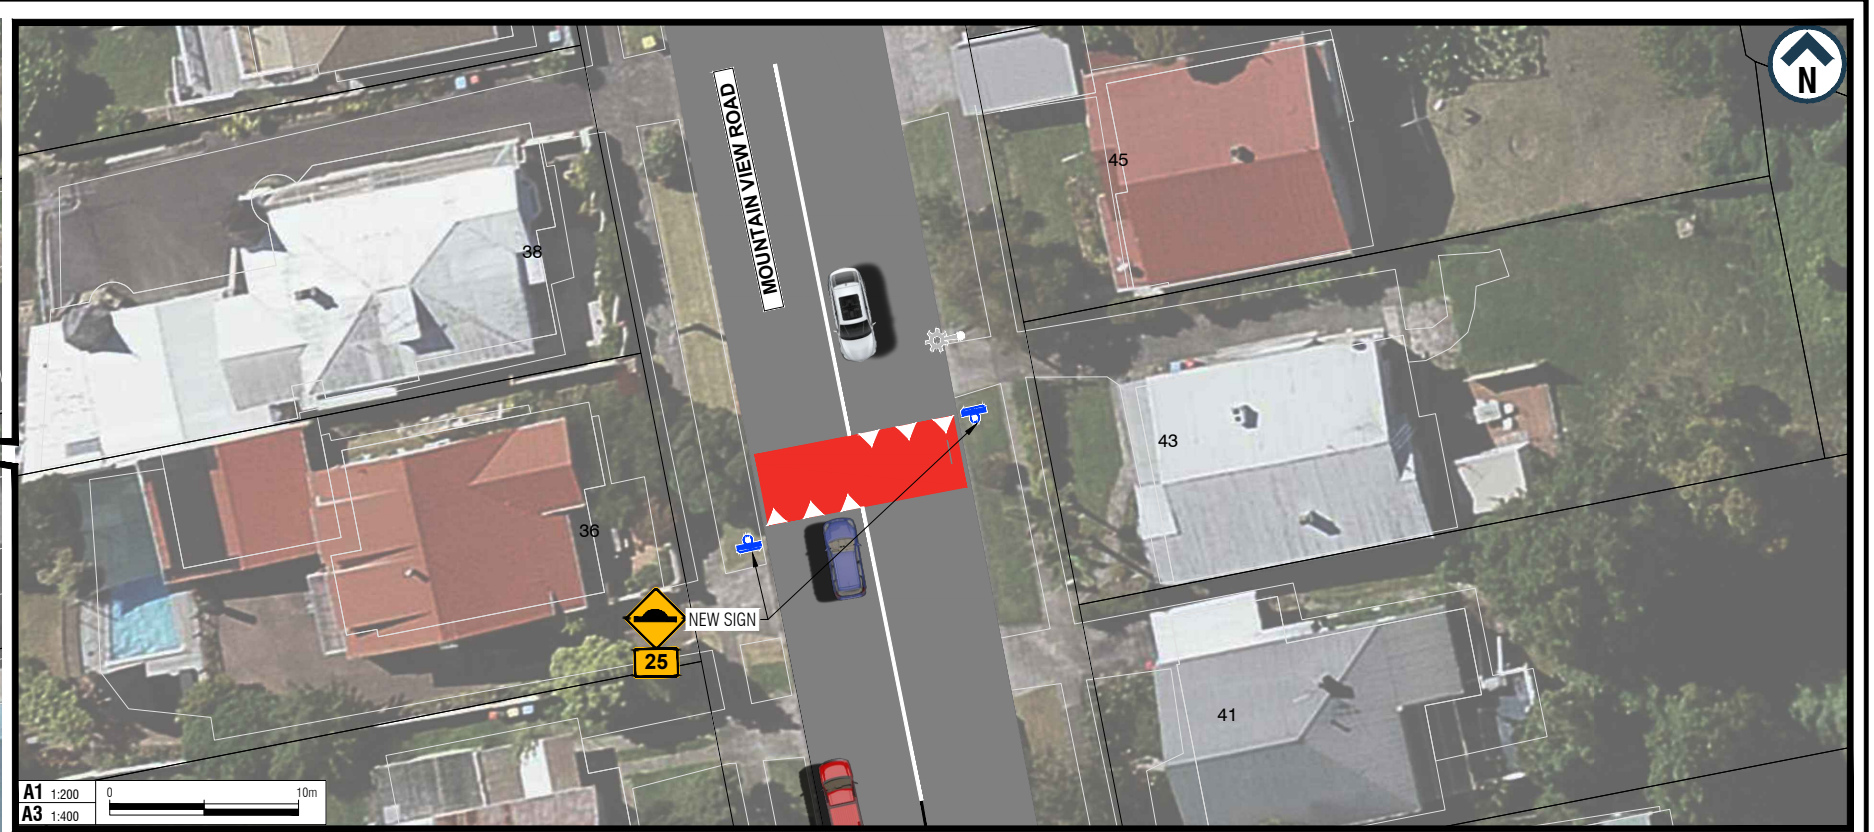

LEGEND

- NEW SPEED HUMPH
- EXISTING ROADMARKING
- NEW ROADMARKING
- EXISTING NO STOPPING LINE
- NEW SIGN
- EXISTING STREET LIGHT

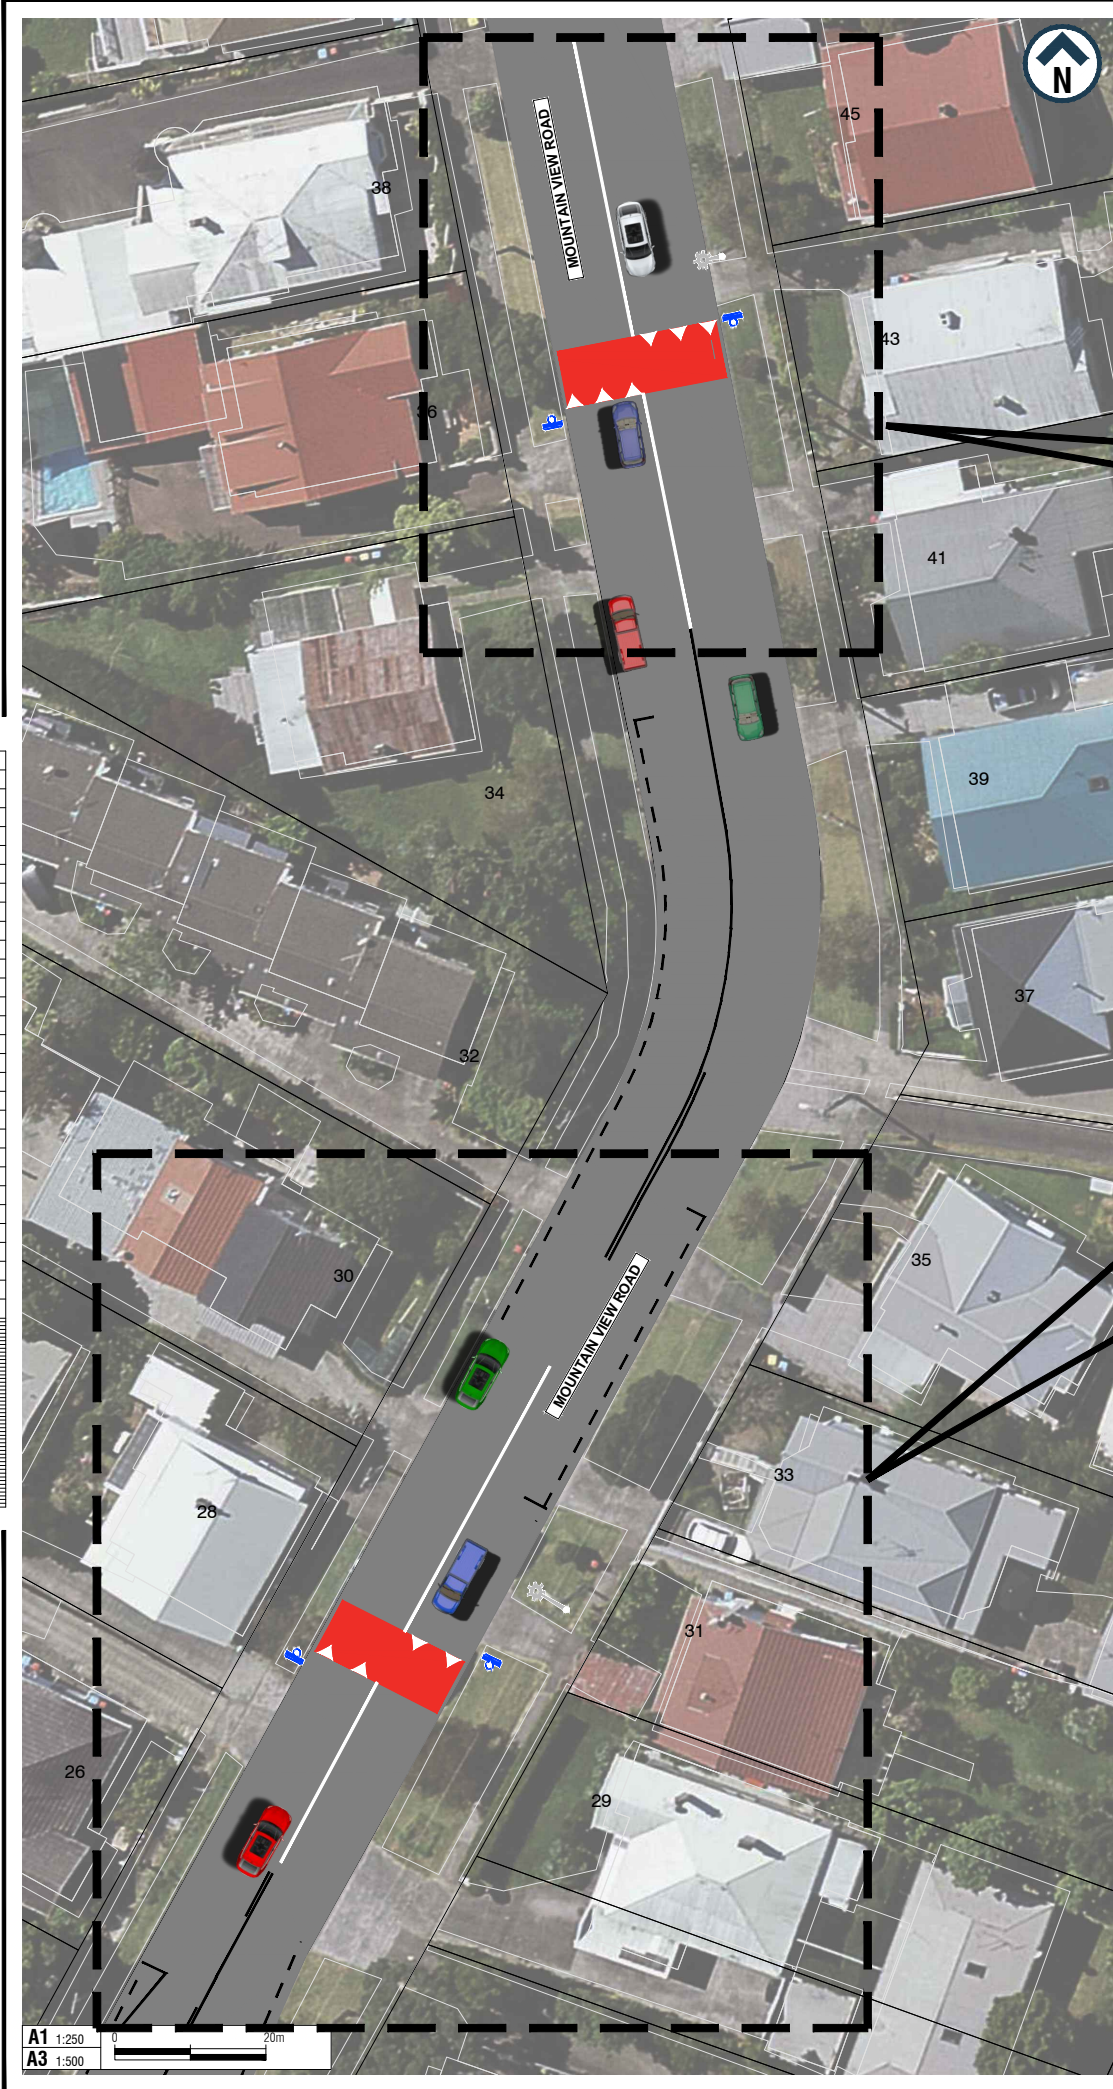

AUCKLAND TRANSPORT
MOUNTAIN VIEW ROAD - NEW SPEED HUMPS

Status Stamp: **FOR CONSULTATION**

Date Stamp: 24/04/2018

A1	1:250	A3	1:500
----	-------	----	-------

Drawing No. 2018-RF1-22_G030

Rev. **A**