
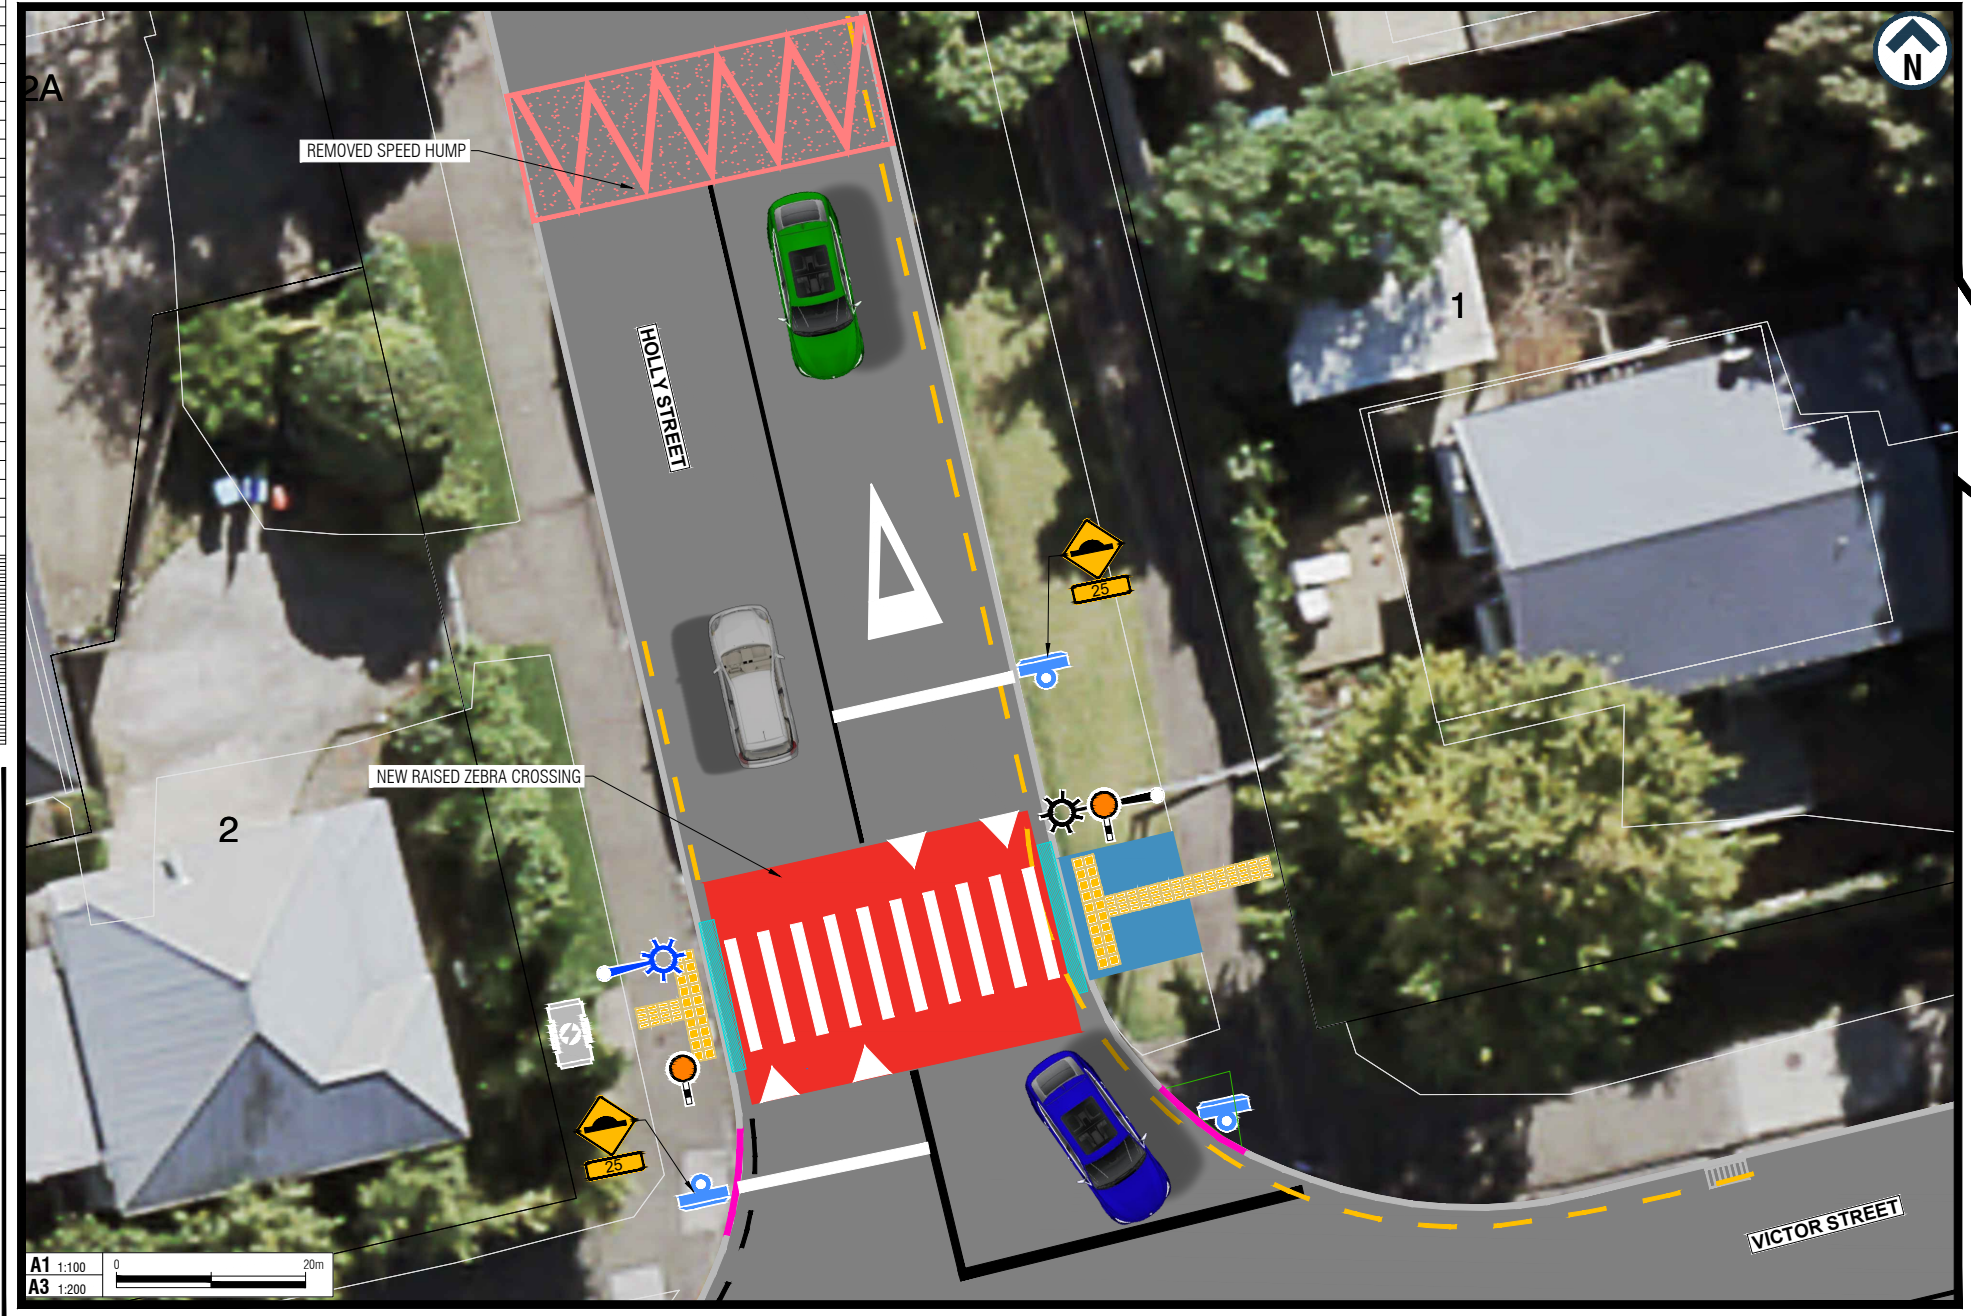


ORIGINAL SIZE A1  
0 10 20 30 40 50 60 70 80 90 100 150 200mm  
DO NOT SCALE - IF IN DOUBT, ASK

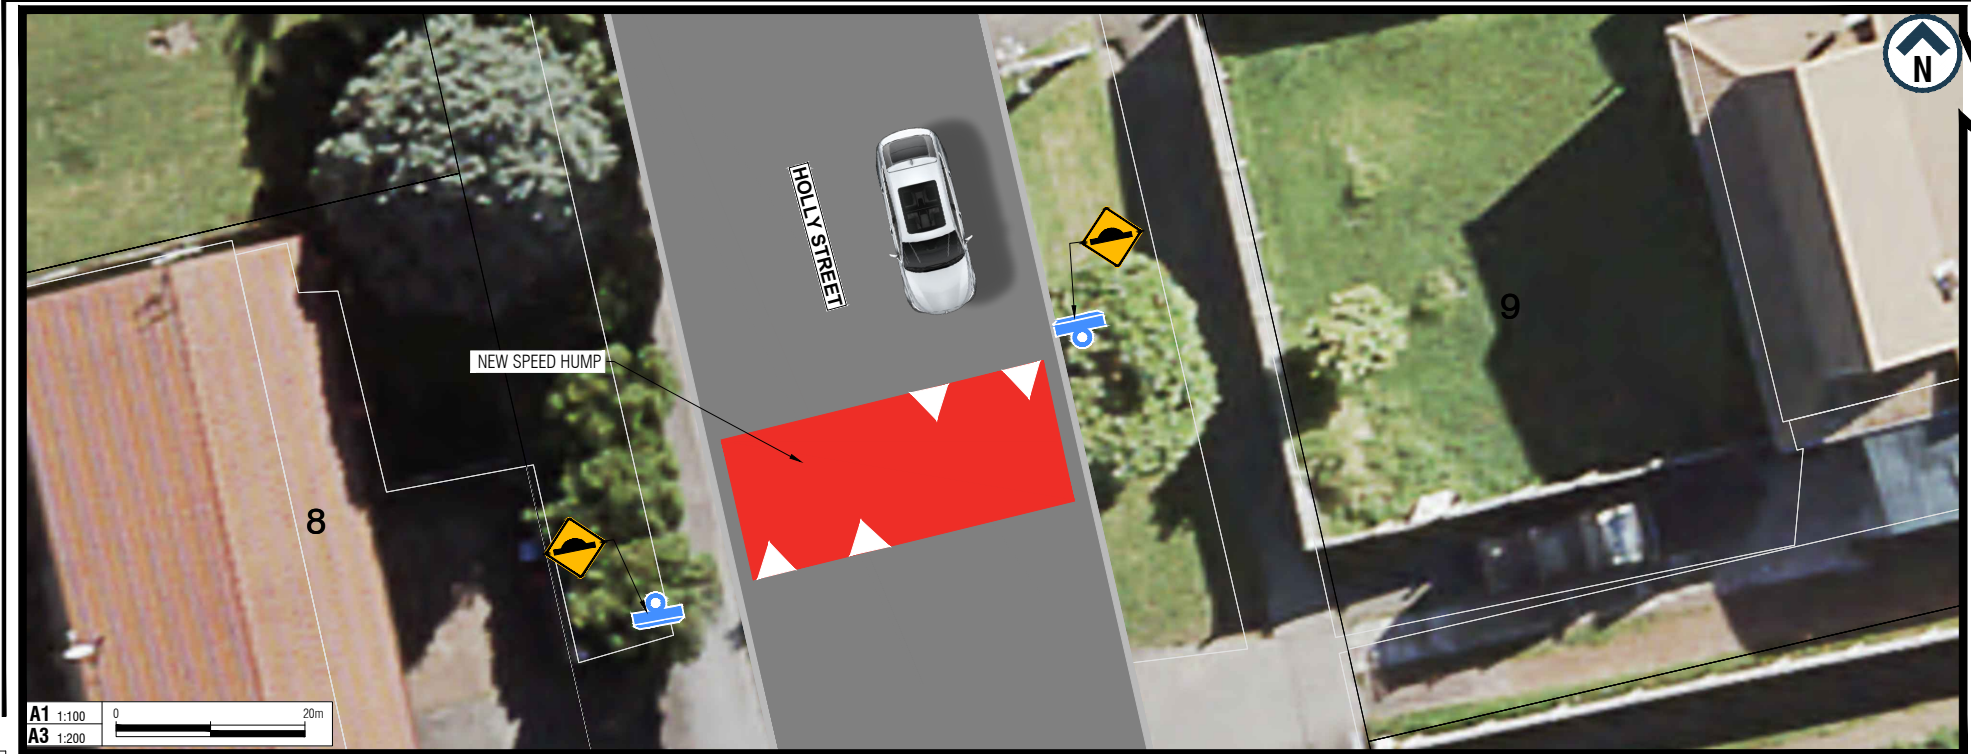

LEGEND	
EXISTING ROADMARKING	NEW DIRECTIONAL TACTILE
NEW ROADMARKING	NEW YELLOW TACTILE PAVER
NEW KERBLINE	FOOTPATH RECONSTRUCTION
NEW NO STOPPING LINE	REMOVED SPEED HUMP
EXISTING NO STOPPING LINE	NEW SPEED TABLE/HUMP
NEW / RELOCATED SIGN	
EXISTING STREET LIGHT	
NEW INDICATIVE STREET LIGHT	

AUCKLAND TRANSPORT  
HOLLY STREET SPEED TABLE AND  
RAISED ZEBRA CROSSING

FOR CONSULTATION

Status Stamp		
Date Stamp		
A1 Scale	A3 Scale	Rev
Drawing No. 2017-RFI-203_G030		A