


LEGEND

--- Proposed 'No Stopping At All Times' Line

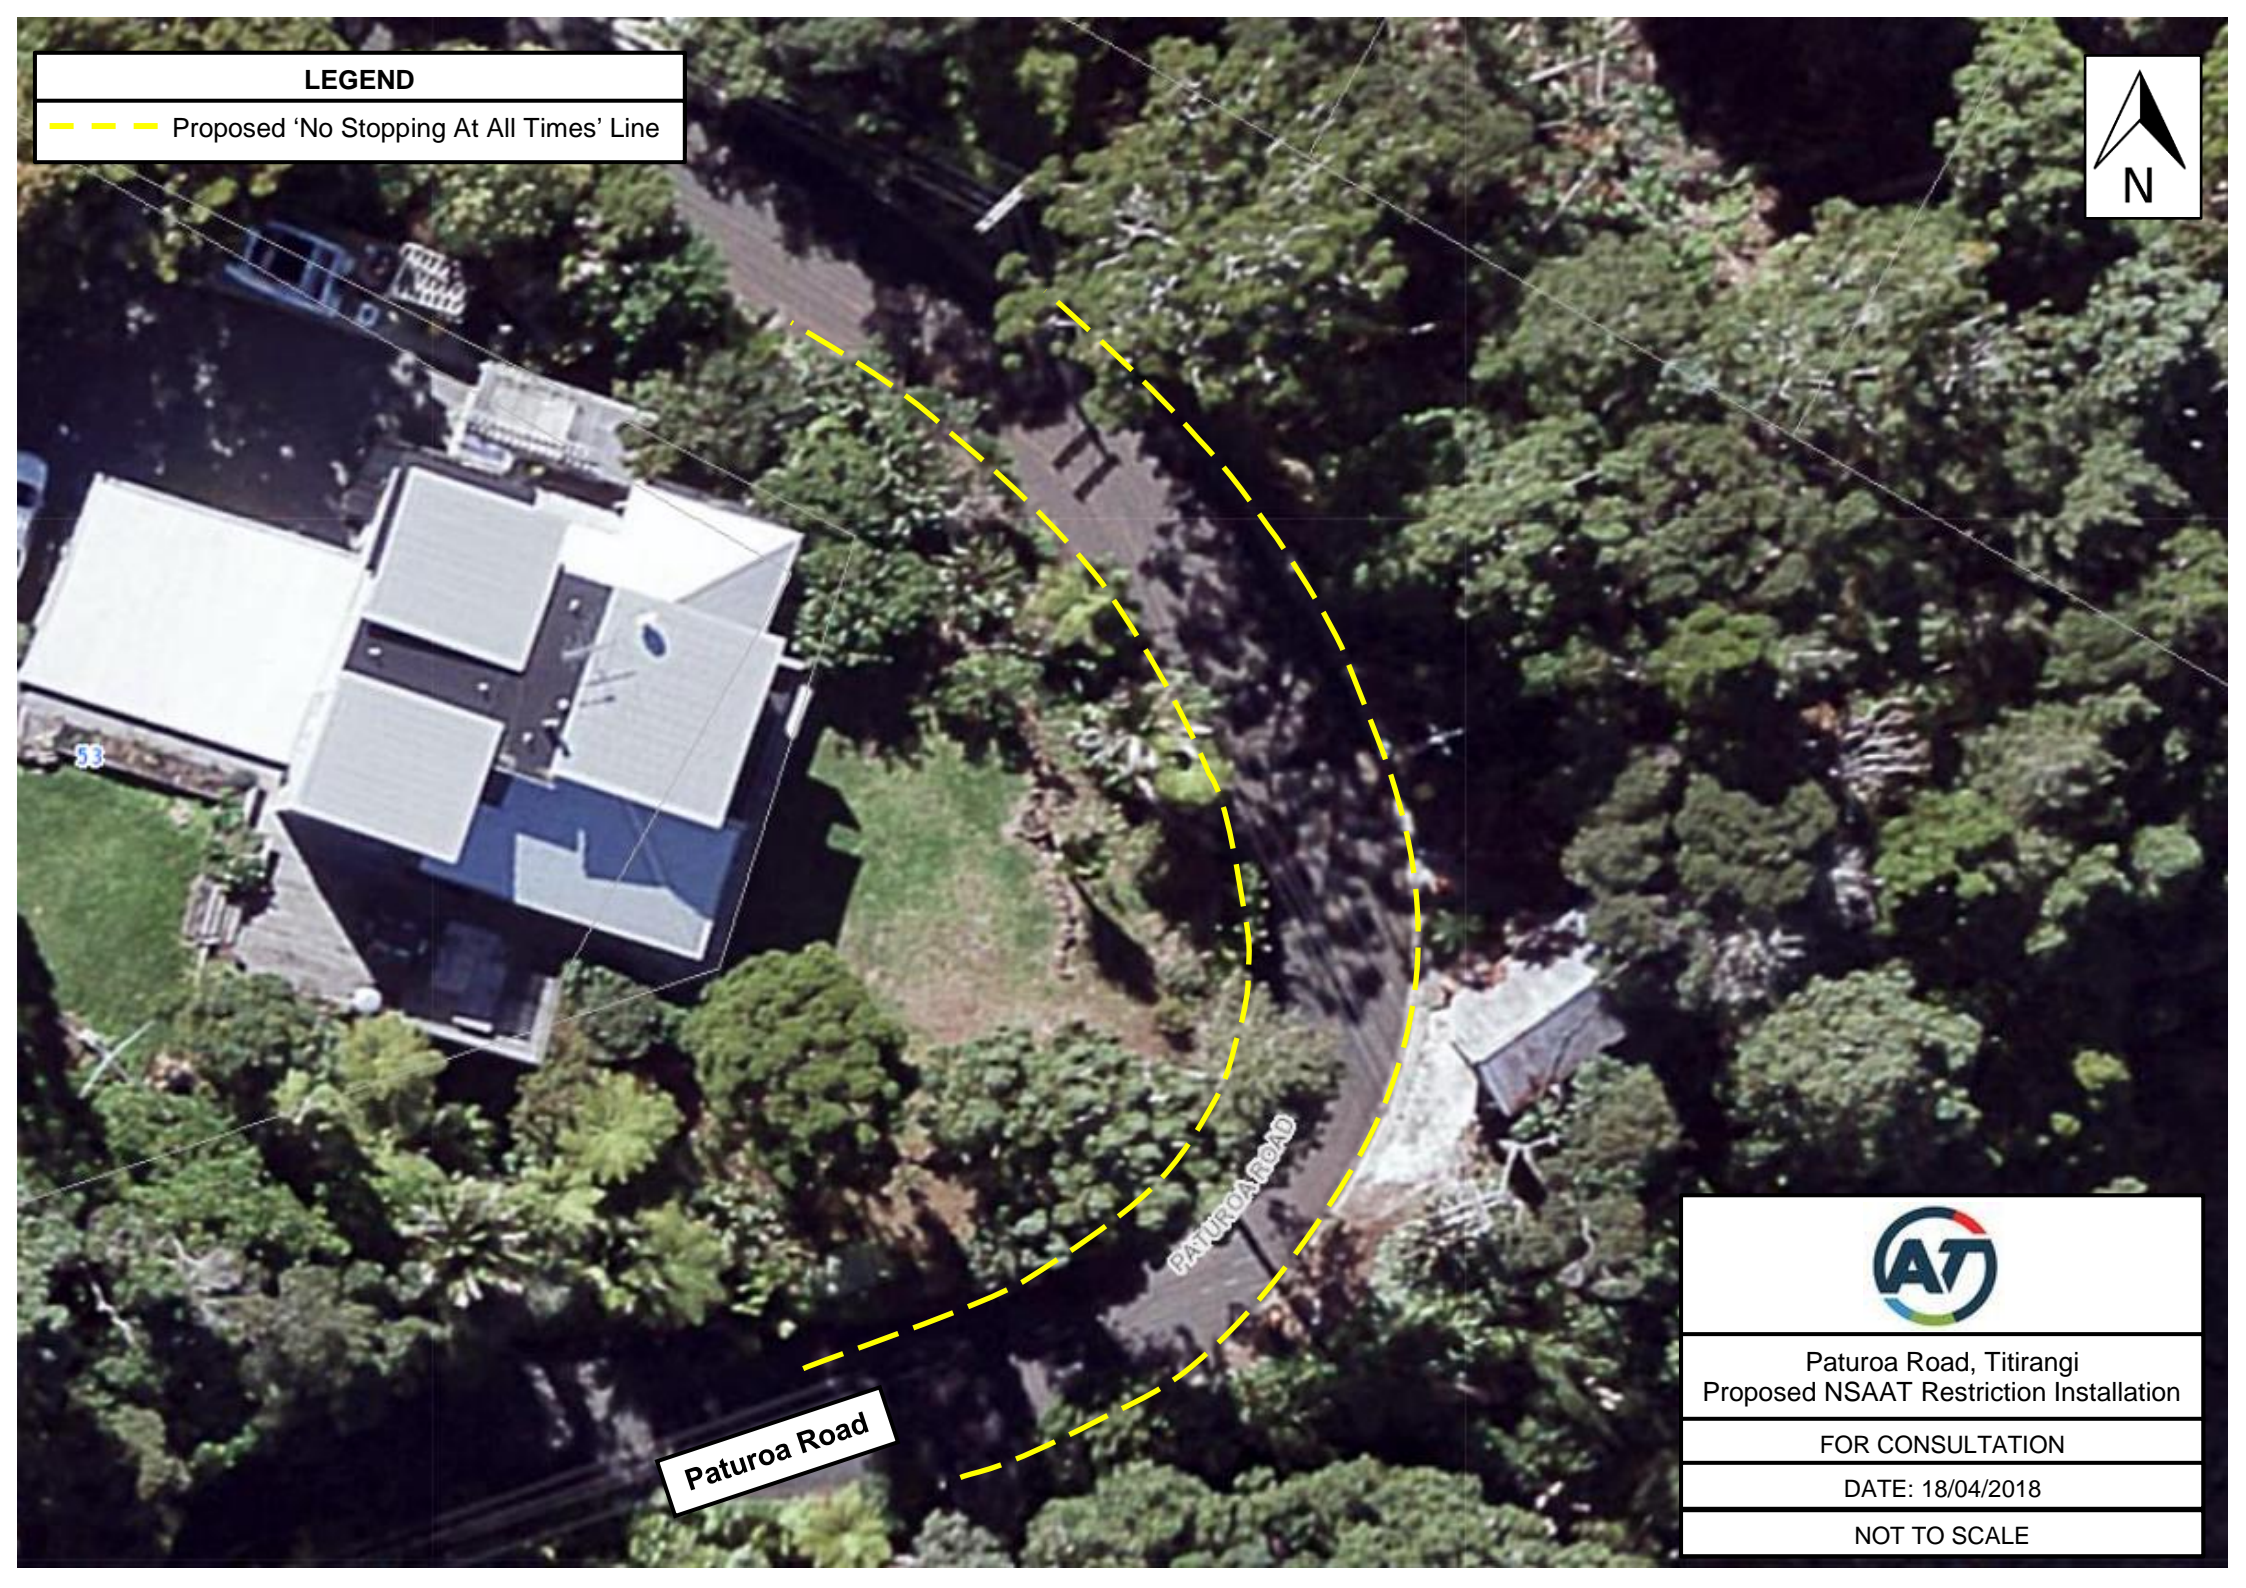

Paturoa Road, Titirangi
Proposed NSAAT Restriction Installation

FOR CONSULTATION

DATE: 18/04/2018

NOT TO SCALE