


LEGEND

----- Proposed 'No Stopping At All Times' Line

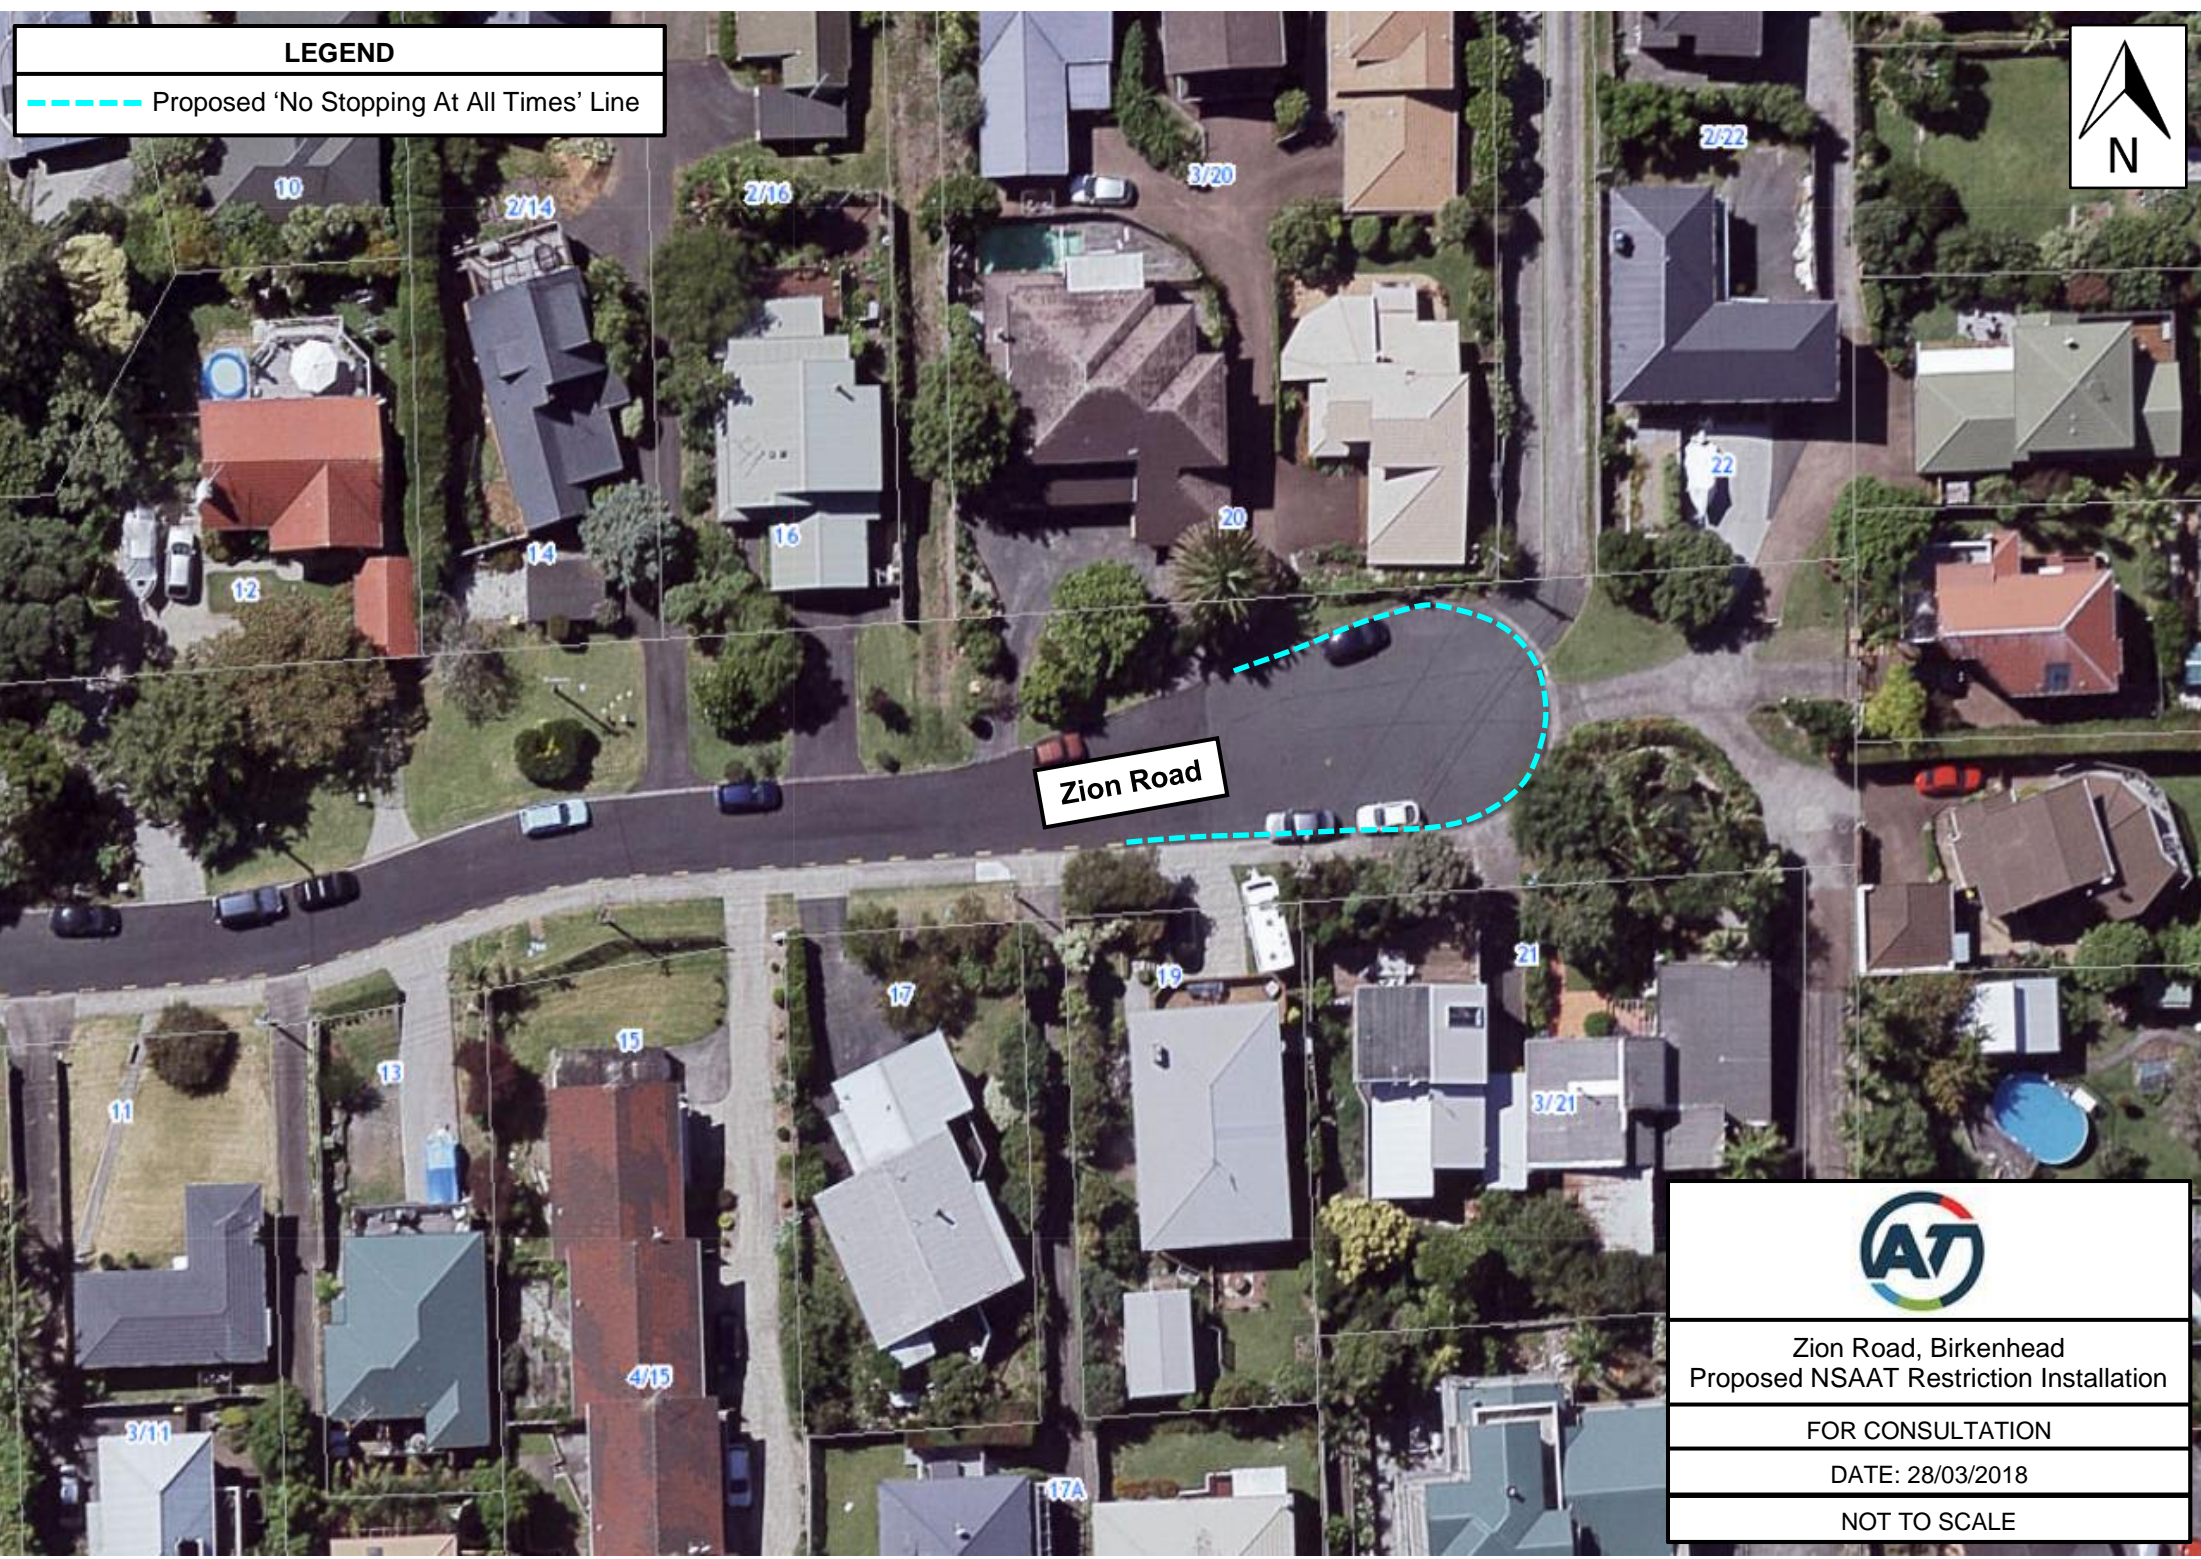

Zion Road, Birkenhead
Proposed NSAAT Restriction Installation

FOR CONSULTATION

DATE: 28/03/2018

NOT TO SCALE