


ORIGINAL SIZE A1 1:250 A3 1:500 0 10 20 30 40 50 60 70 80 90 100 150 200mm DO NOT SCALE - IF IN DOUBT, ASK



GENERAL LEGEND:

- CONCRETE FOOTPATH
- CONCRETE APRON/SPEED TABLE/VEHICLE CROSSING
- TRAFFIC ISLANDS
- PLANTING
- PROPOSED LINEMARKING
- PRAM CROSSING
- VEHICLE CROSSING
- TACTILE SURFACE INDICATOR

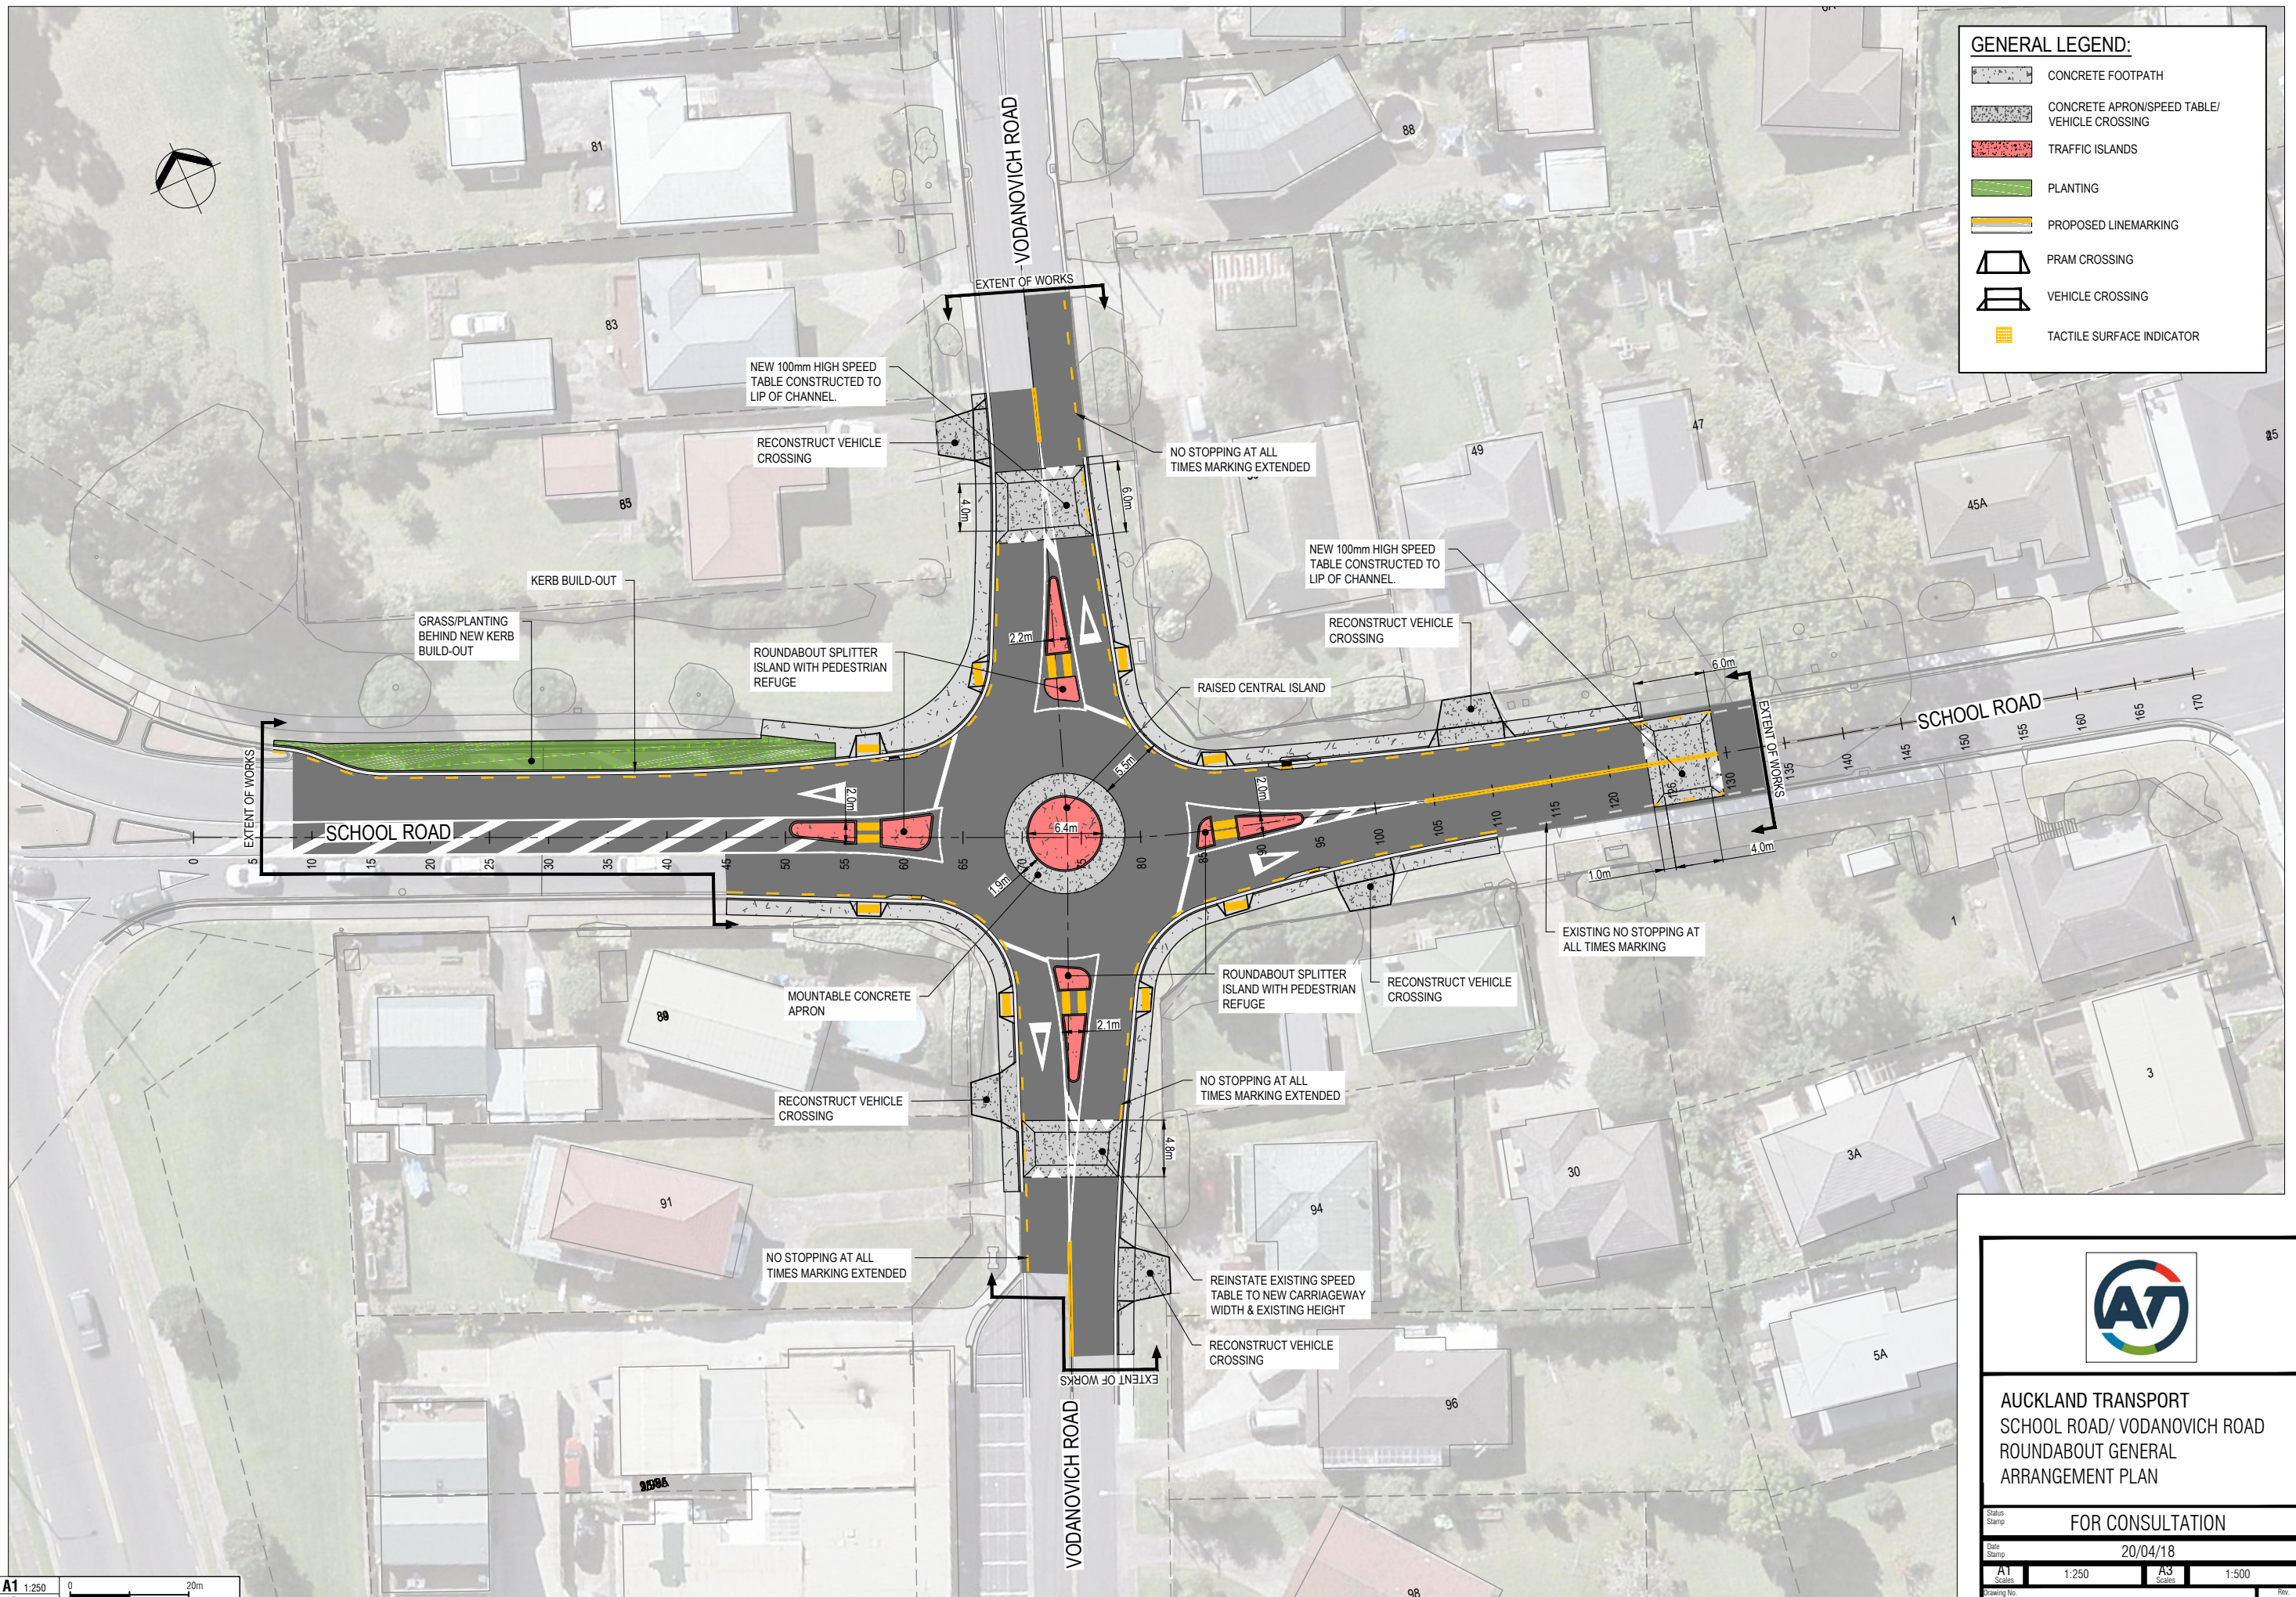

AUCKLAND TRANSPORT
SCHOOL ROAD/ VODANOVICH ROAD
ROUNDABOT GENERAL
ARRANGEMENT PLAN

Status Stamp	FOR CONSULTATION		
Date Stamp	20/04/18		
A1 Scale	1:250	A3 Scale	1:500
Drawing No.	(AT DRAWING NO. TBA)		Rev. A