



Proposed 'No Stopping At All Times'  
parking restriction on Aldersgate  
Road

FOR CONSULTATION

DATE: 08/05/2018

NOT TO SCALE





Proposed 'No Stopping At All Times'  
parking restriction on Aldersgate  
Road


FOR CONSULTATION

DATE: 08/05/2018


NOT TO SCALE

#### LEGEND


--- New 'No Stopping At All Time'

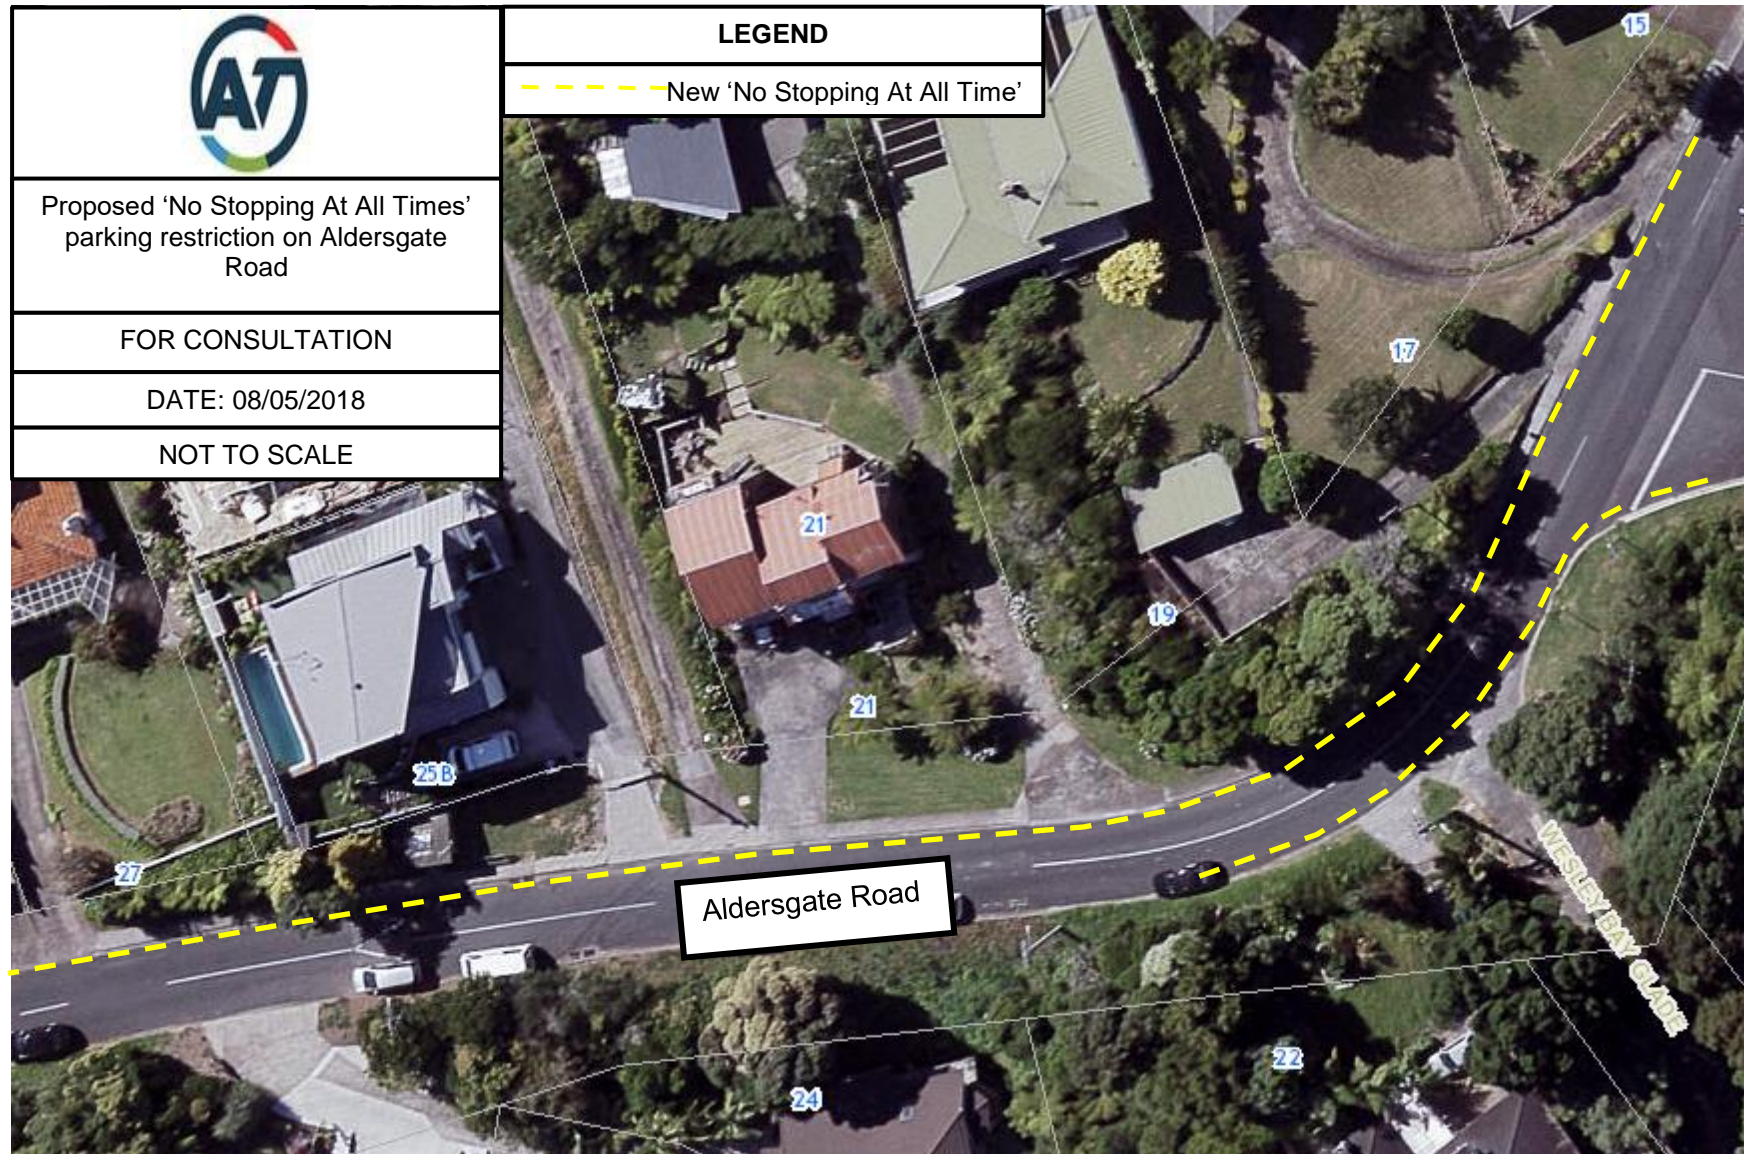



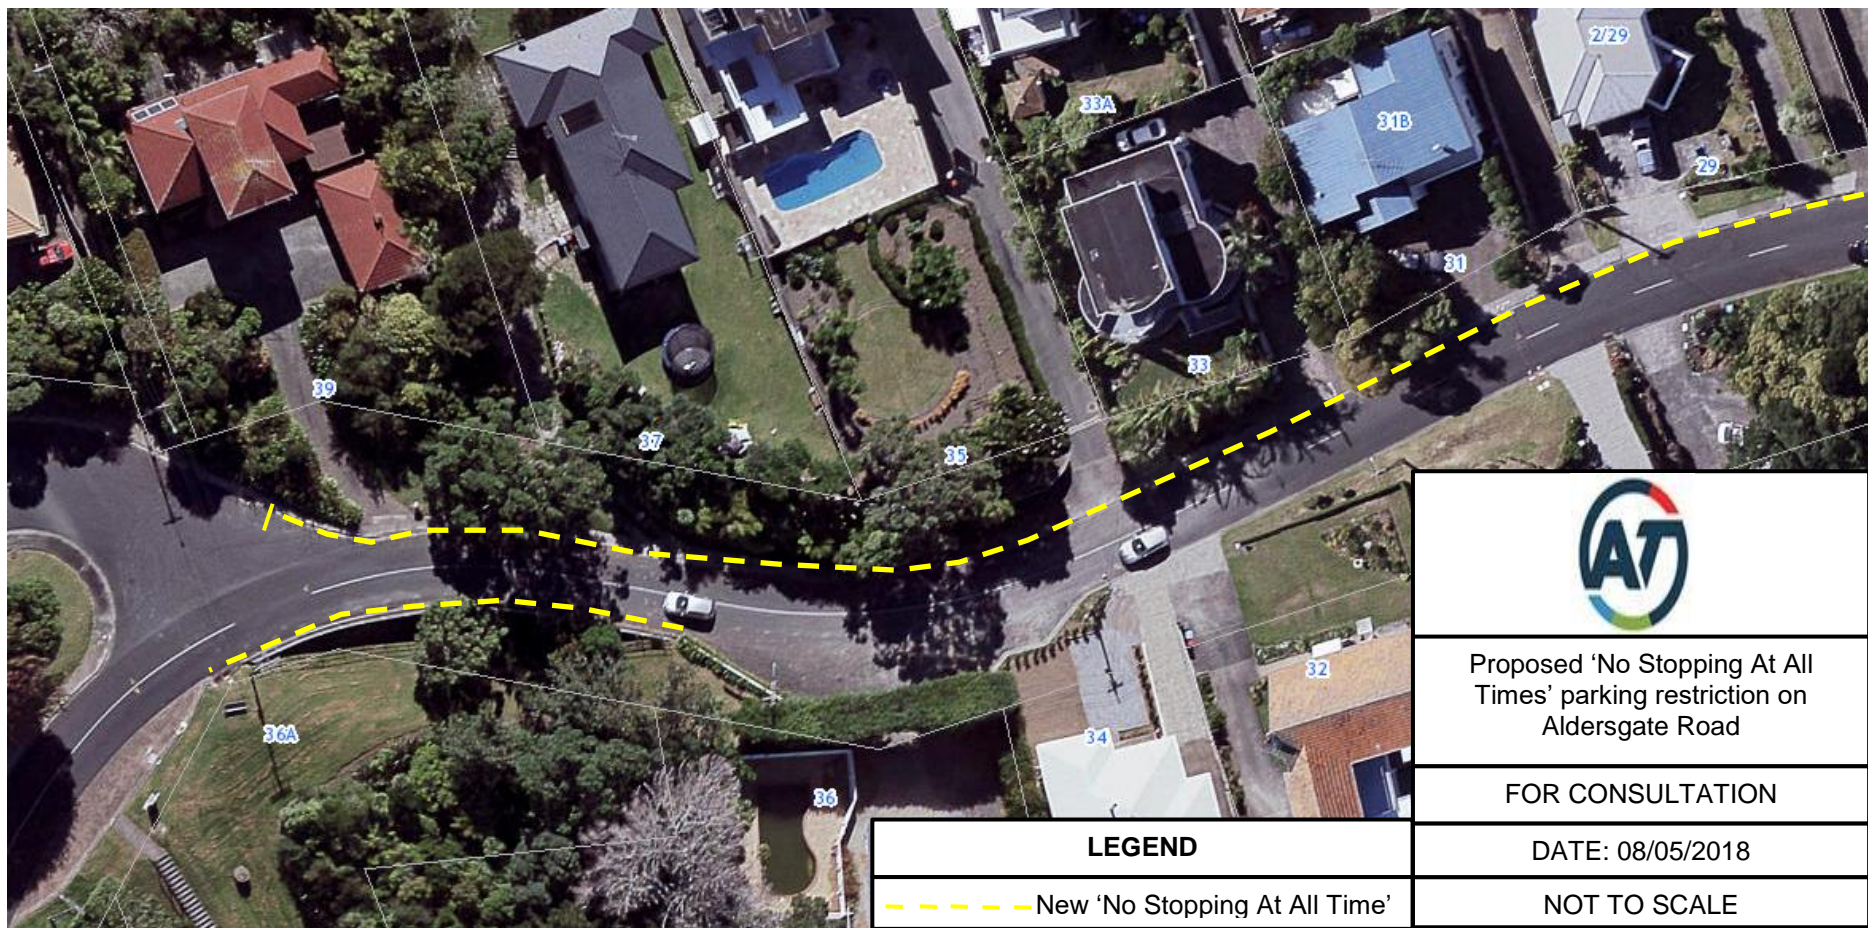



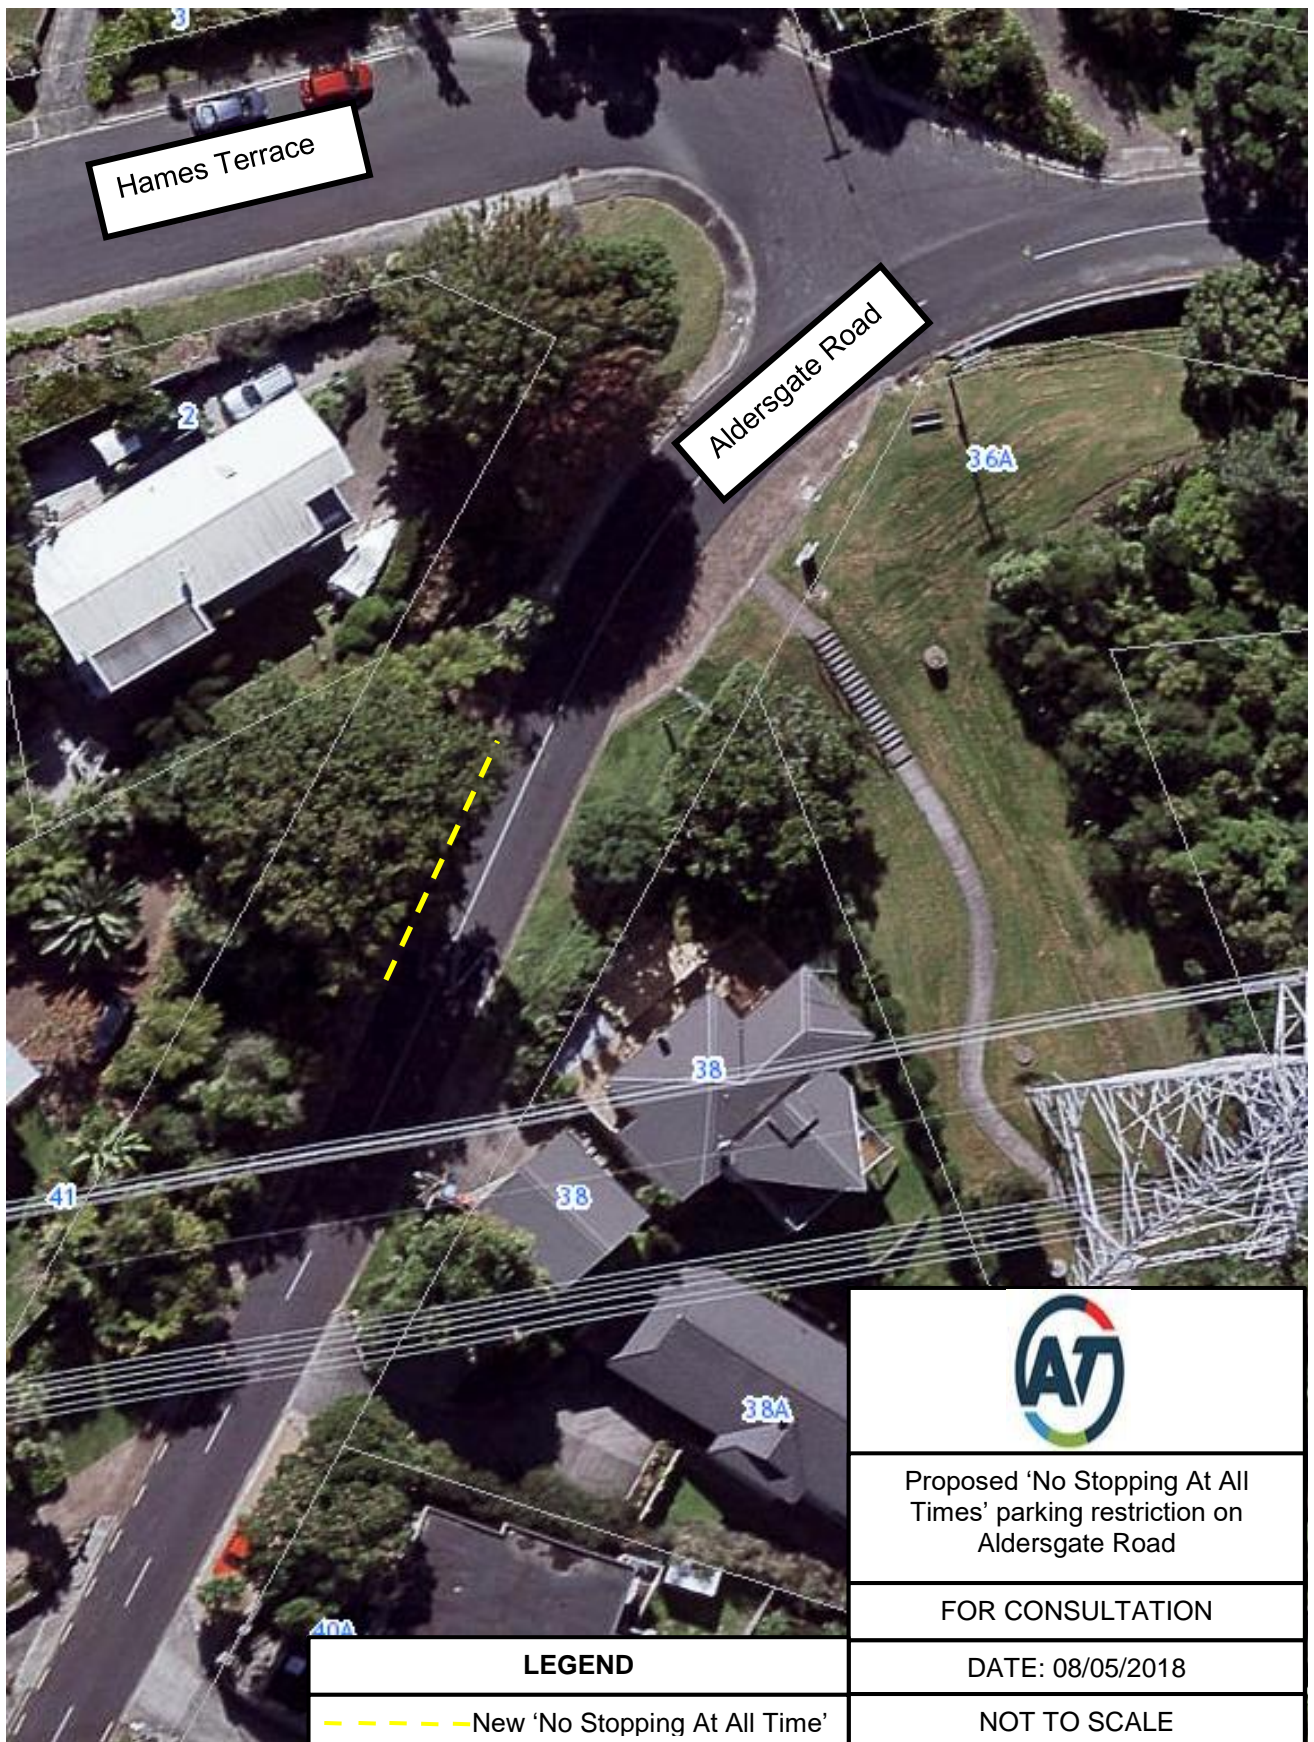

Proposed 'No Stopping At All Times' parking restriction on Aldersgate Road

FOR CONSULTATION

DATE: 08/05/2018

NOT TO SCALE

**LEGEND**

--- New 'No Stopping At All Time'







