

DO NOT SCALE - IF IN DOUBT, ASK

200mm

150

100

90

80

70

60

50

40


30

20

10

0

ORIGINAL SIZE A1

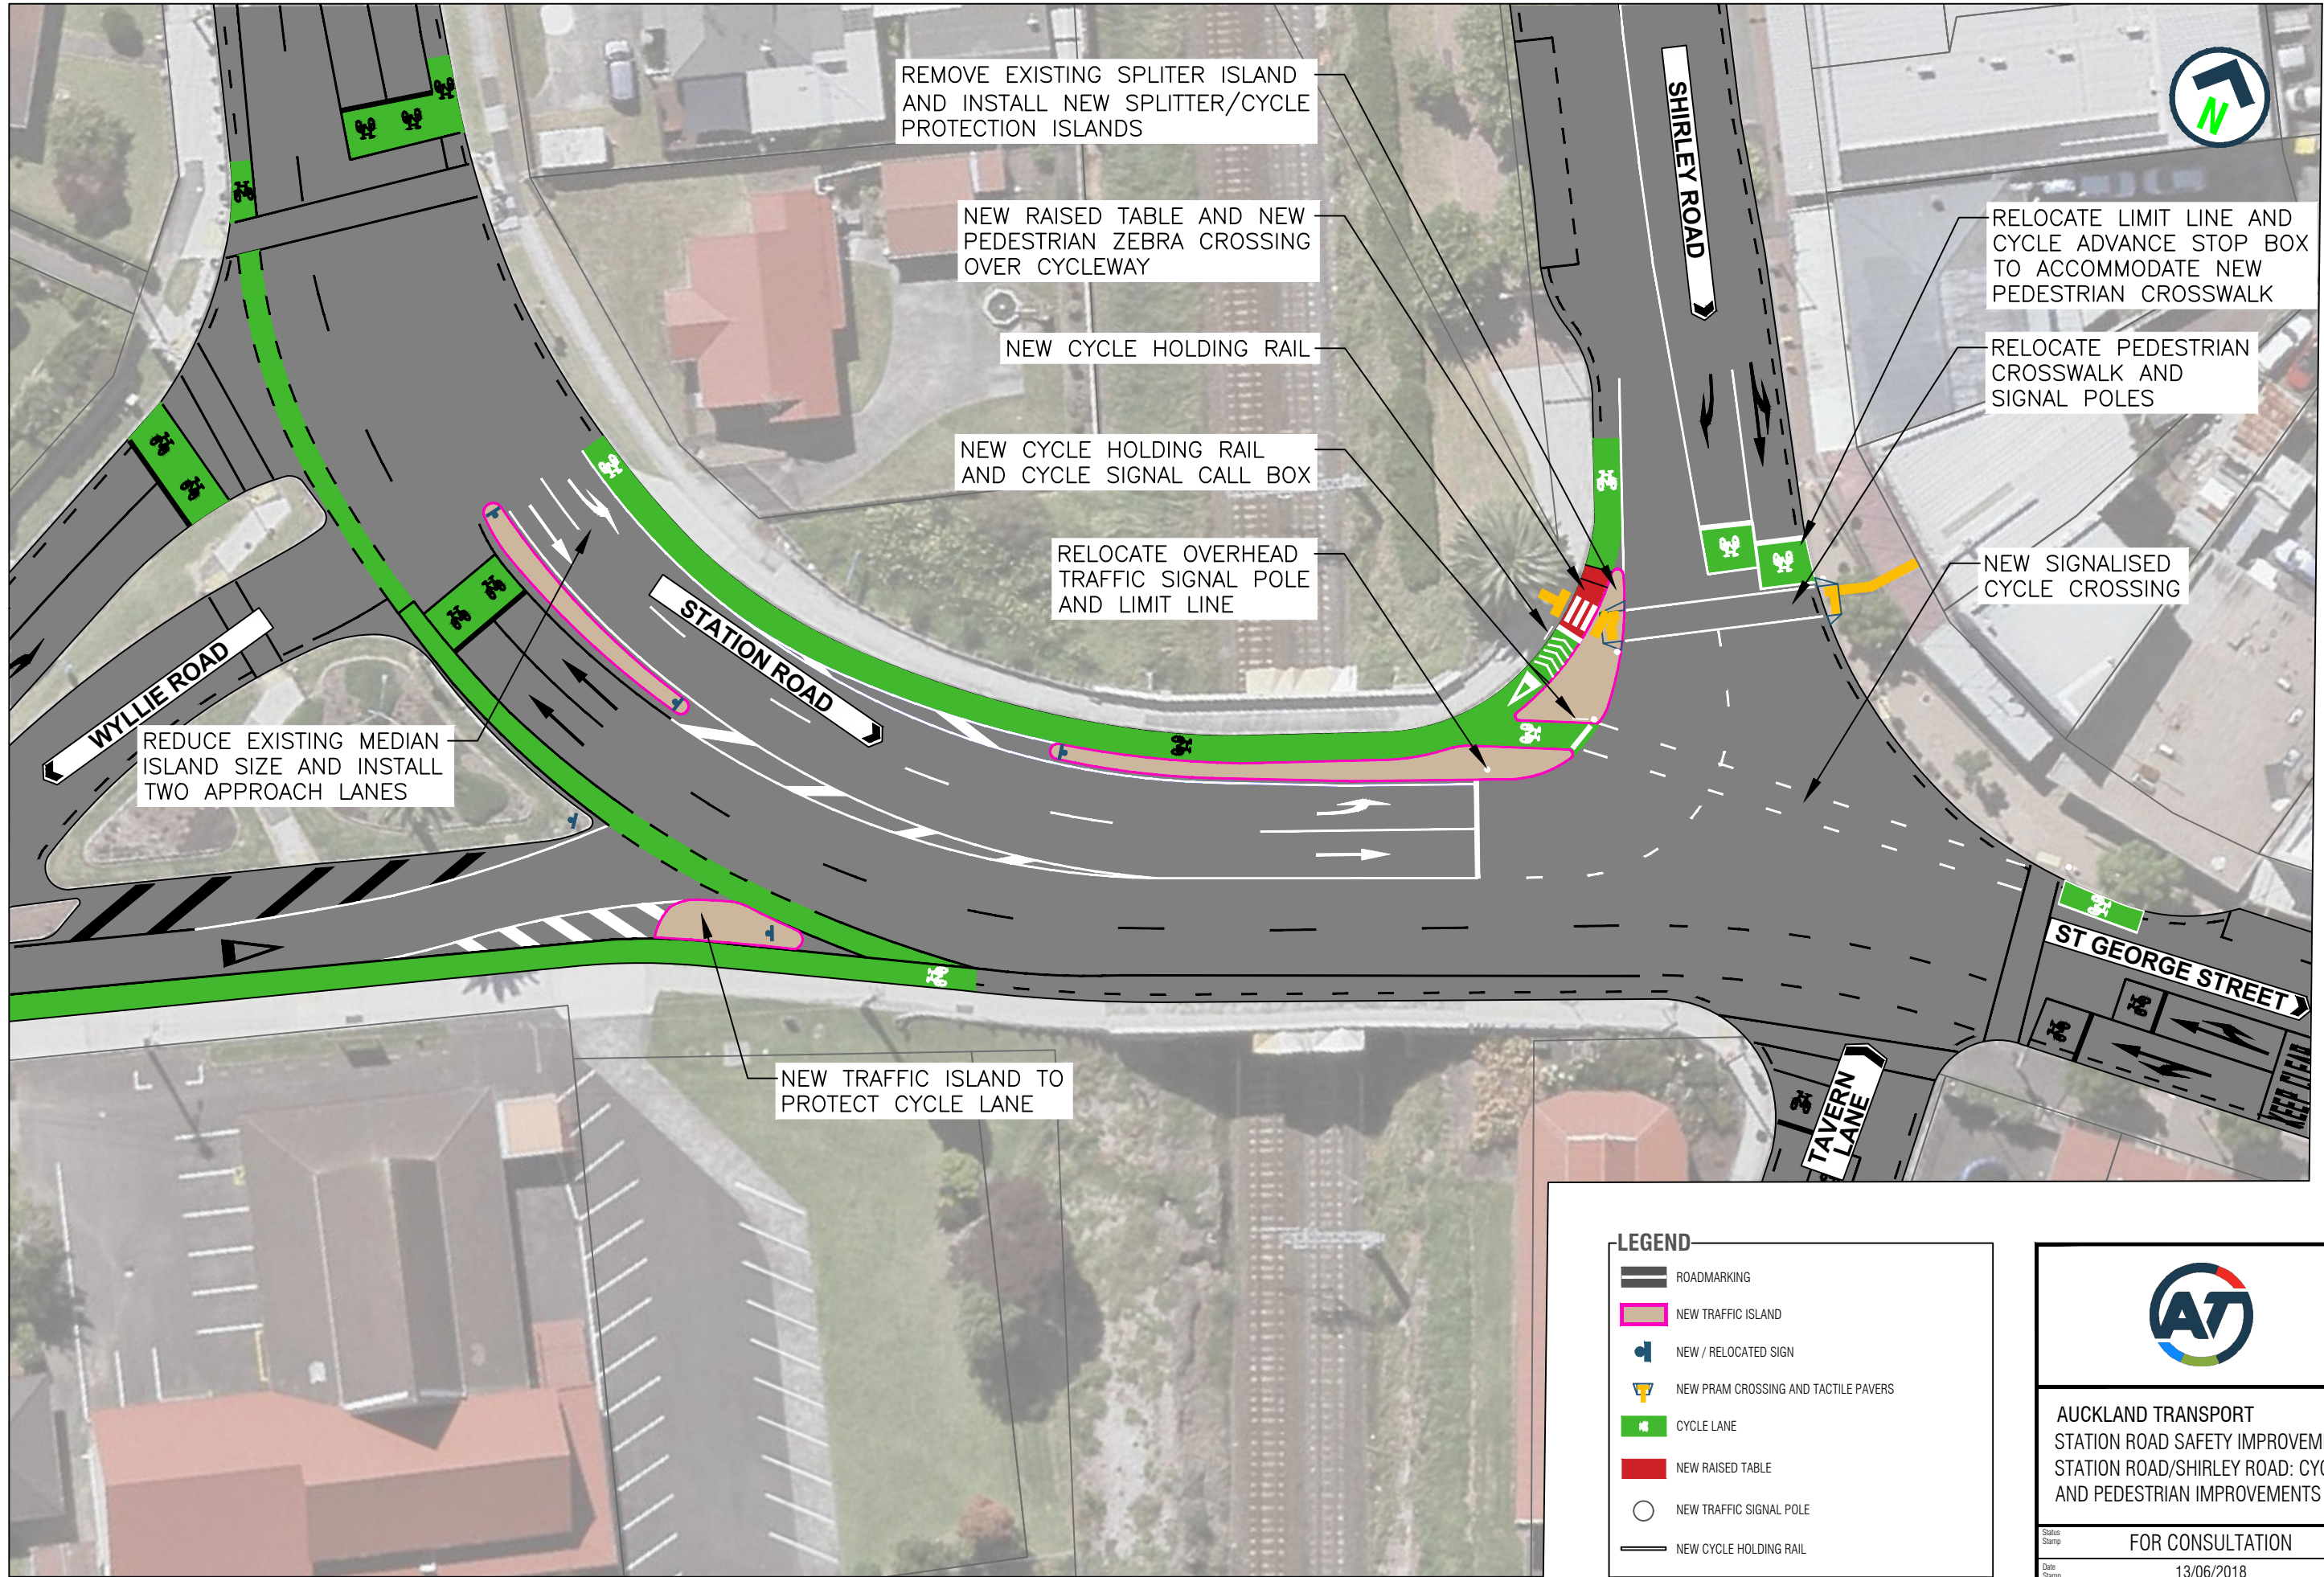

LEGEND

- ROADMARKING
- NEW TRAFFIC ISLAND
- NEW / RELOCATED SIGN
- NEW PRAM CROSSING AND TACTILE PAVERS
- CYCLE LANE
- NEW RAISED TABLE
- NEW TRAFFIC SIGNAL POLE
- NEW CYCLE HOLDING RAIL



AUCKLAND TRANSPORT
STATION ROAD SAFETY IMPROVEMENTS
STATION ROAD/SHIRLEY ROAD: CYCLE AND PEDESTRIAN IMPROVEMENTS

Status Stamp	FOR CONSULTATION			
Date Stamp	13/06/2018			
A1 Scales	NTS	A3 Scales	NTS	Rev.
Drawing No.	MIP1718-299			A