

200mm DO NOT SCALE - IF IN DOUBT, ASK

150

100

90

80

70

60

50

40

30


20

10

0

ORIGINAL SIZE

A1

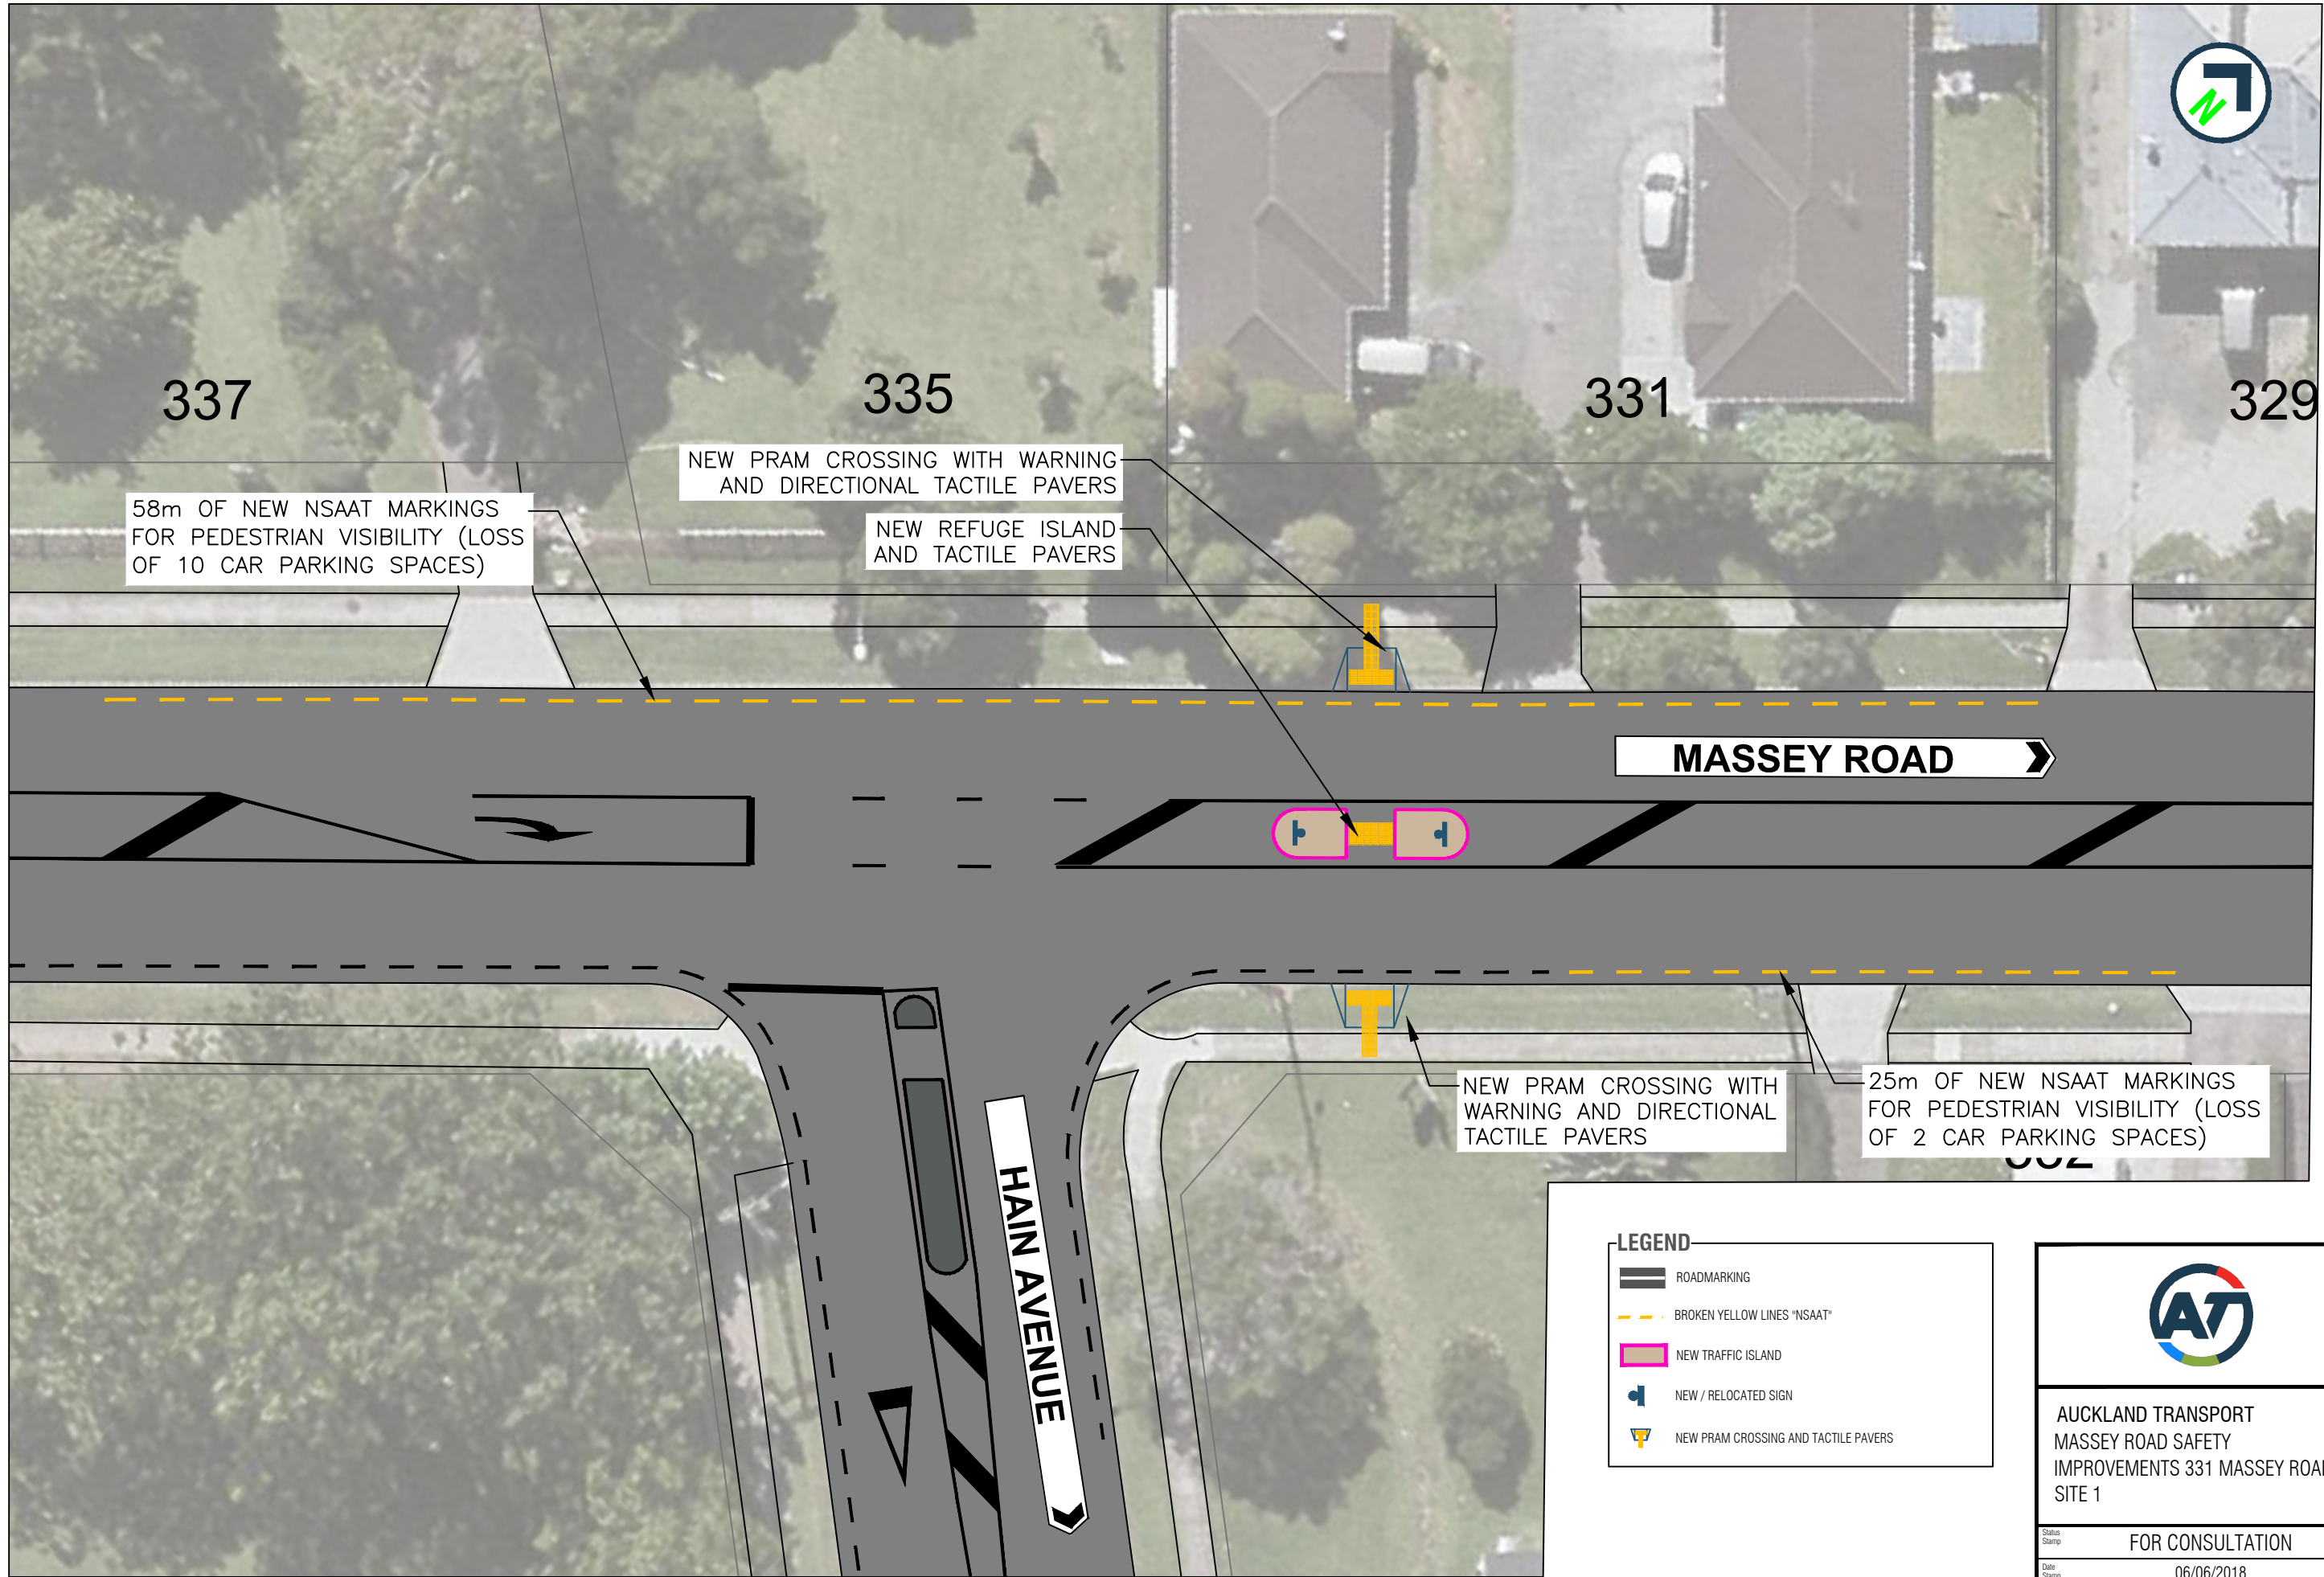

LEGEND

- ROADMARKING
- BROKEN YELLOW LINES 'NSAAT'
- NEW TRAFFIC ISLAND
- NEW / RELOCATED SIGN
- NEW PRAM CROSSING AND TACTILE PAVERS



AUCKLAND TRANSPORT
MASSEY ROAD SAFETY
IMPROVEMENTS 331 MASSEY ROAD
SITE 1

FOR CONSULTATION			
Date Stamp 06/06/2018			
A1 Scales	NTS	A3 Scales	NTS
Drawing No. MIP1718-294			Rev. A