

200mm
DO NOT SCALE - IF IN DOUBT, ASK

150

100

90

80

70

60

50


40

30

20

A1

ORIGINAL SIZE

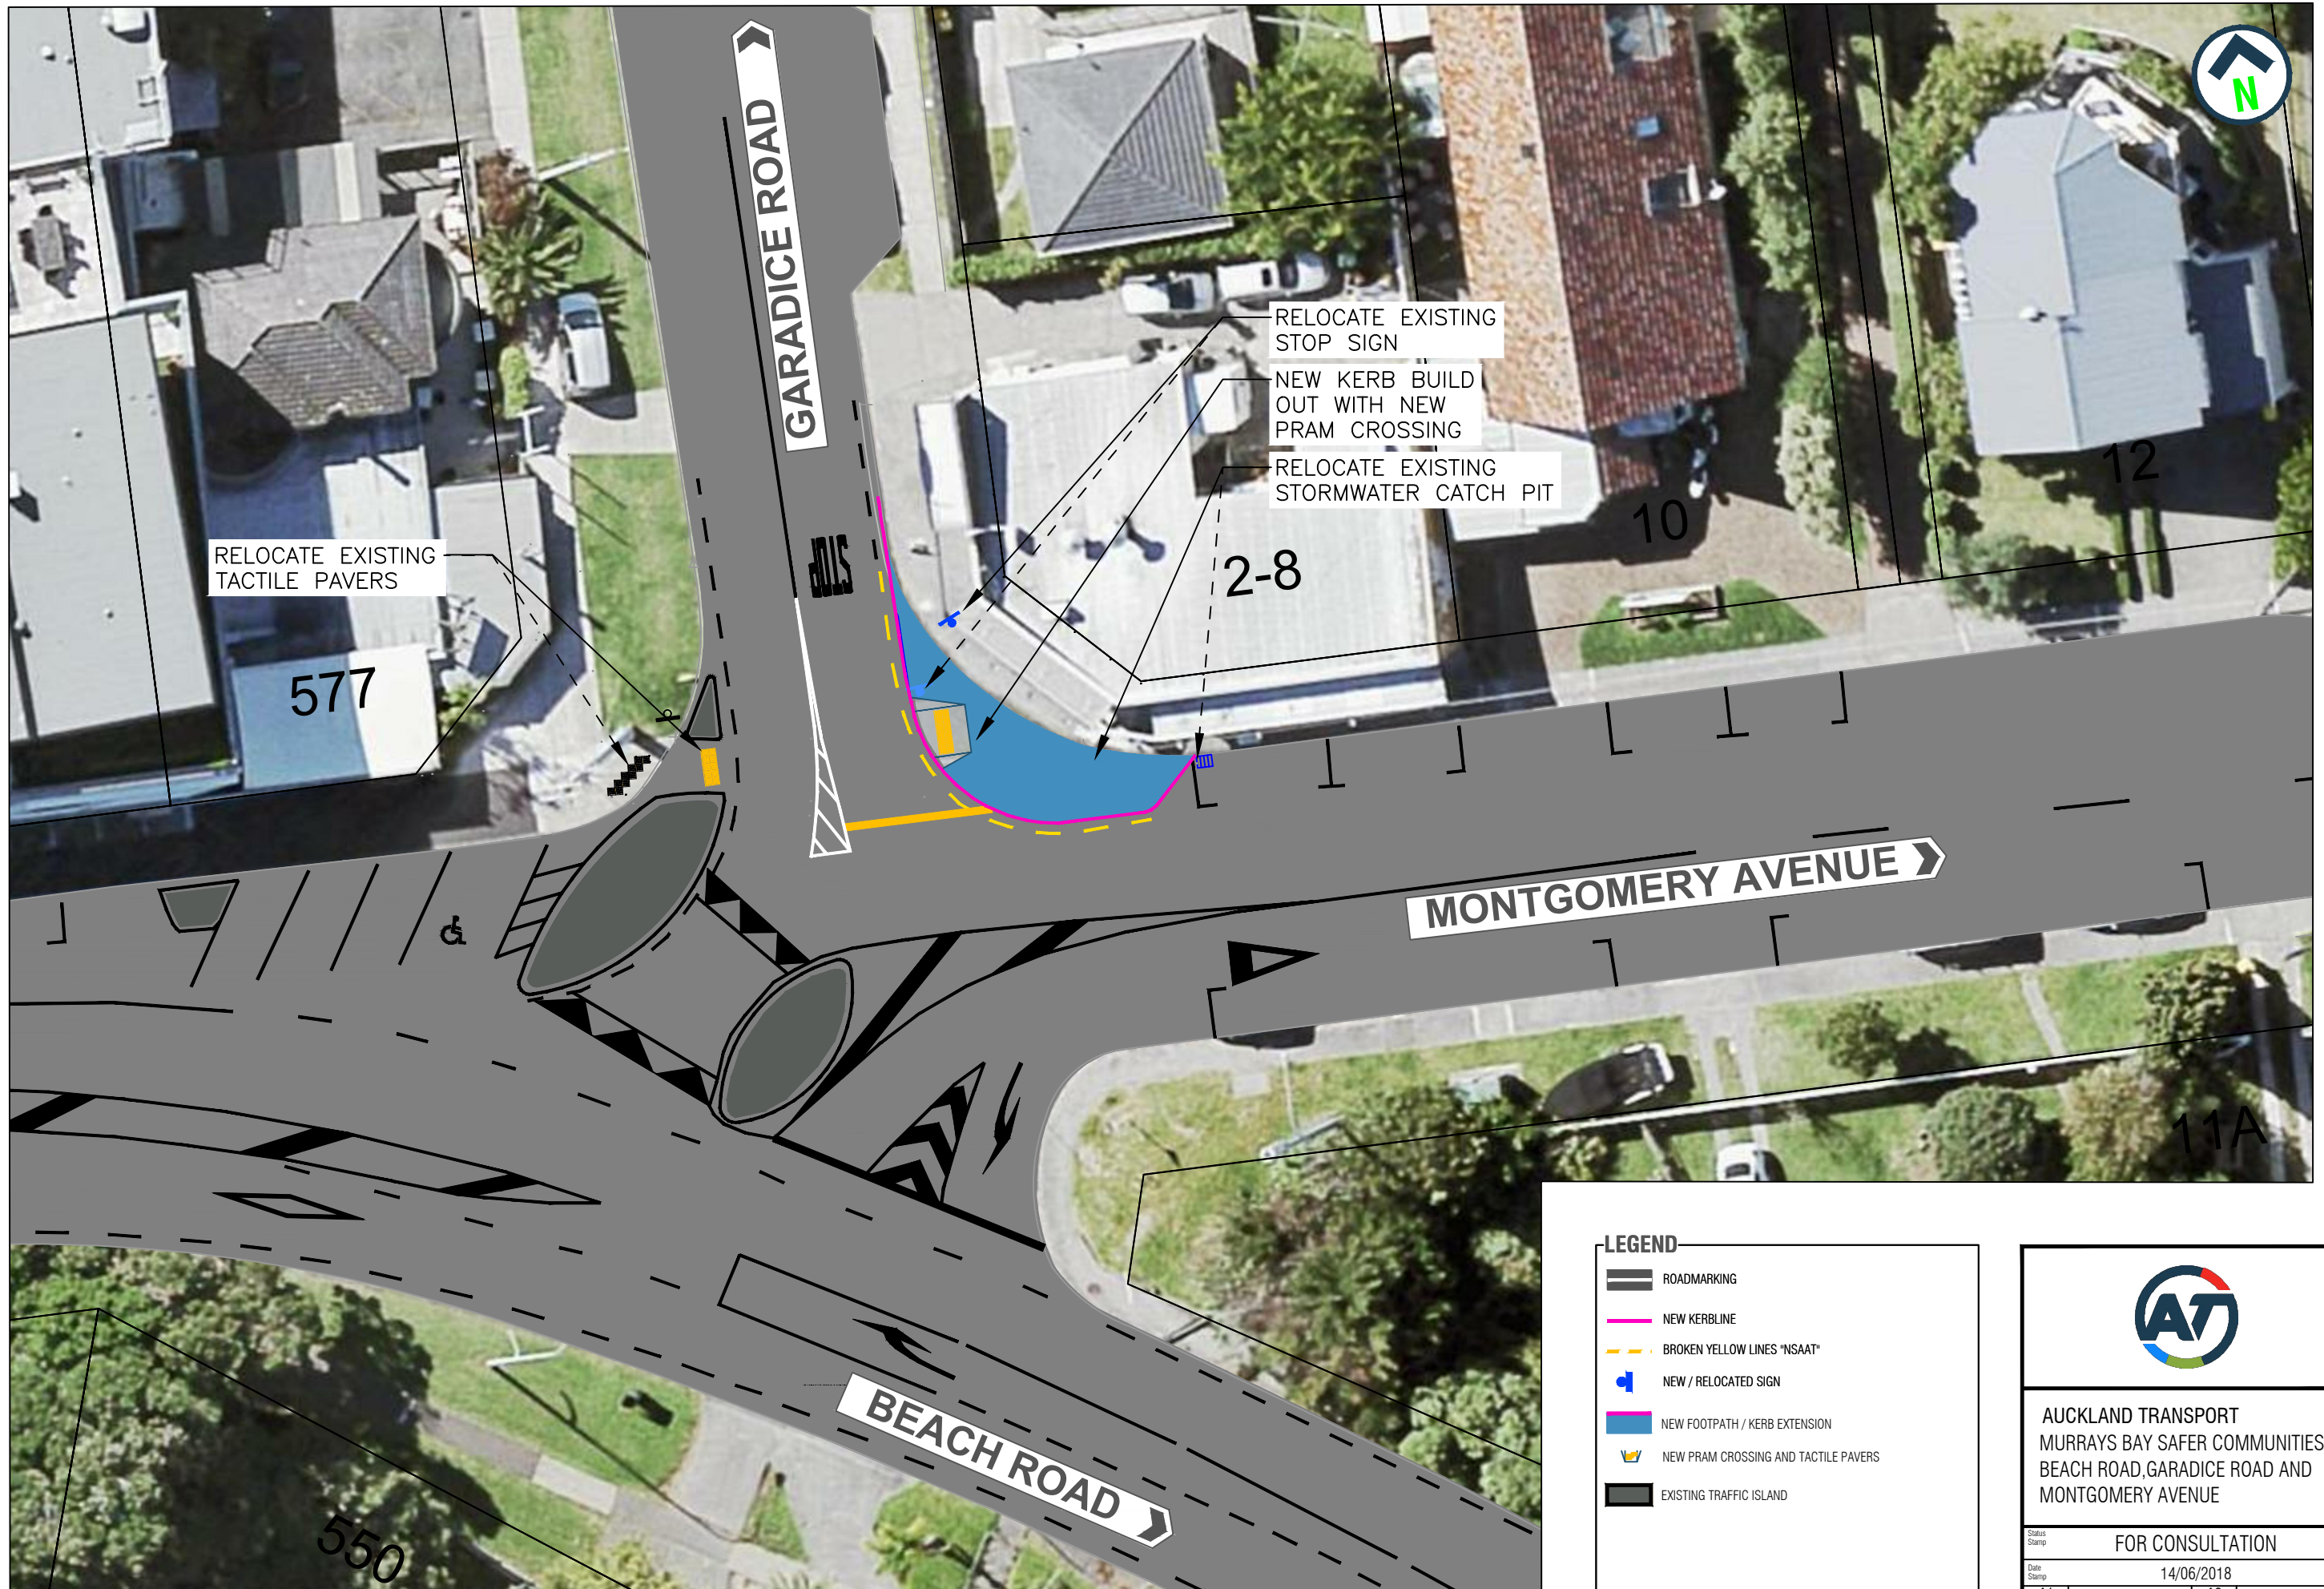

LEGEND

-  ROADMARKING
-  NEW KERBLINE
-  BROKEN YELLOW LINES "NSAAT"
-  NEW / RELOCATED SIGN
-  NEW FOOTPATH / KERB EXTENSION
-  NEW PRAM CROSSING AND TACTILE PAVERS
-  EXISTING TRAFFIC ISLAND



AUCKLAND TRANSPORT
 MURRAY'S BAY SAFER COMMUNITIES
 BEACH ROAD, GARADICE ROAD AND
 MONTGOMERY AVENUE

Status Stamp			
FOR CONSULTATION			
Date Stamp			
14/06/2018			
A1 Scale	NTS	A3 Scale	NTS
Drawing No.			Rev.
D180614- 12C			A