


ORIGINAL SIZE A1
DO NOT SCALE - IF IN DOUBT, ASK
200mm
150
100
90
80
70
60
50
40
30
20
10
0

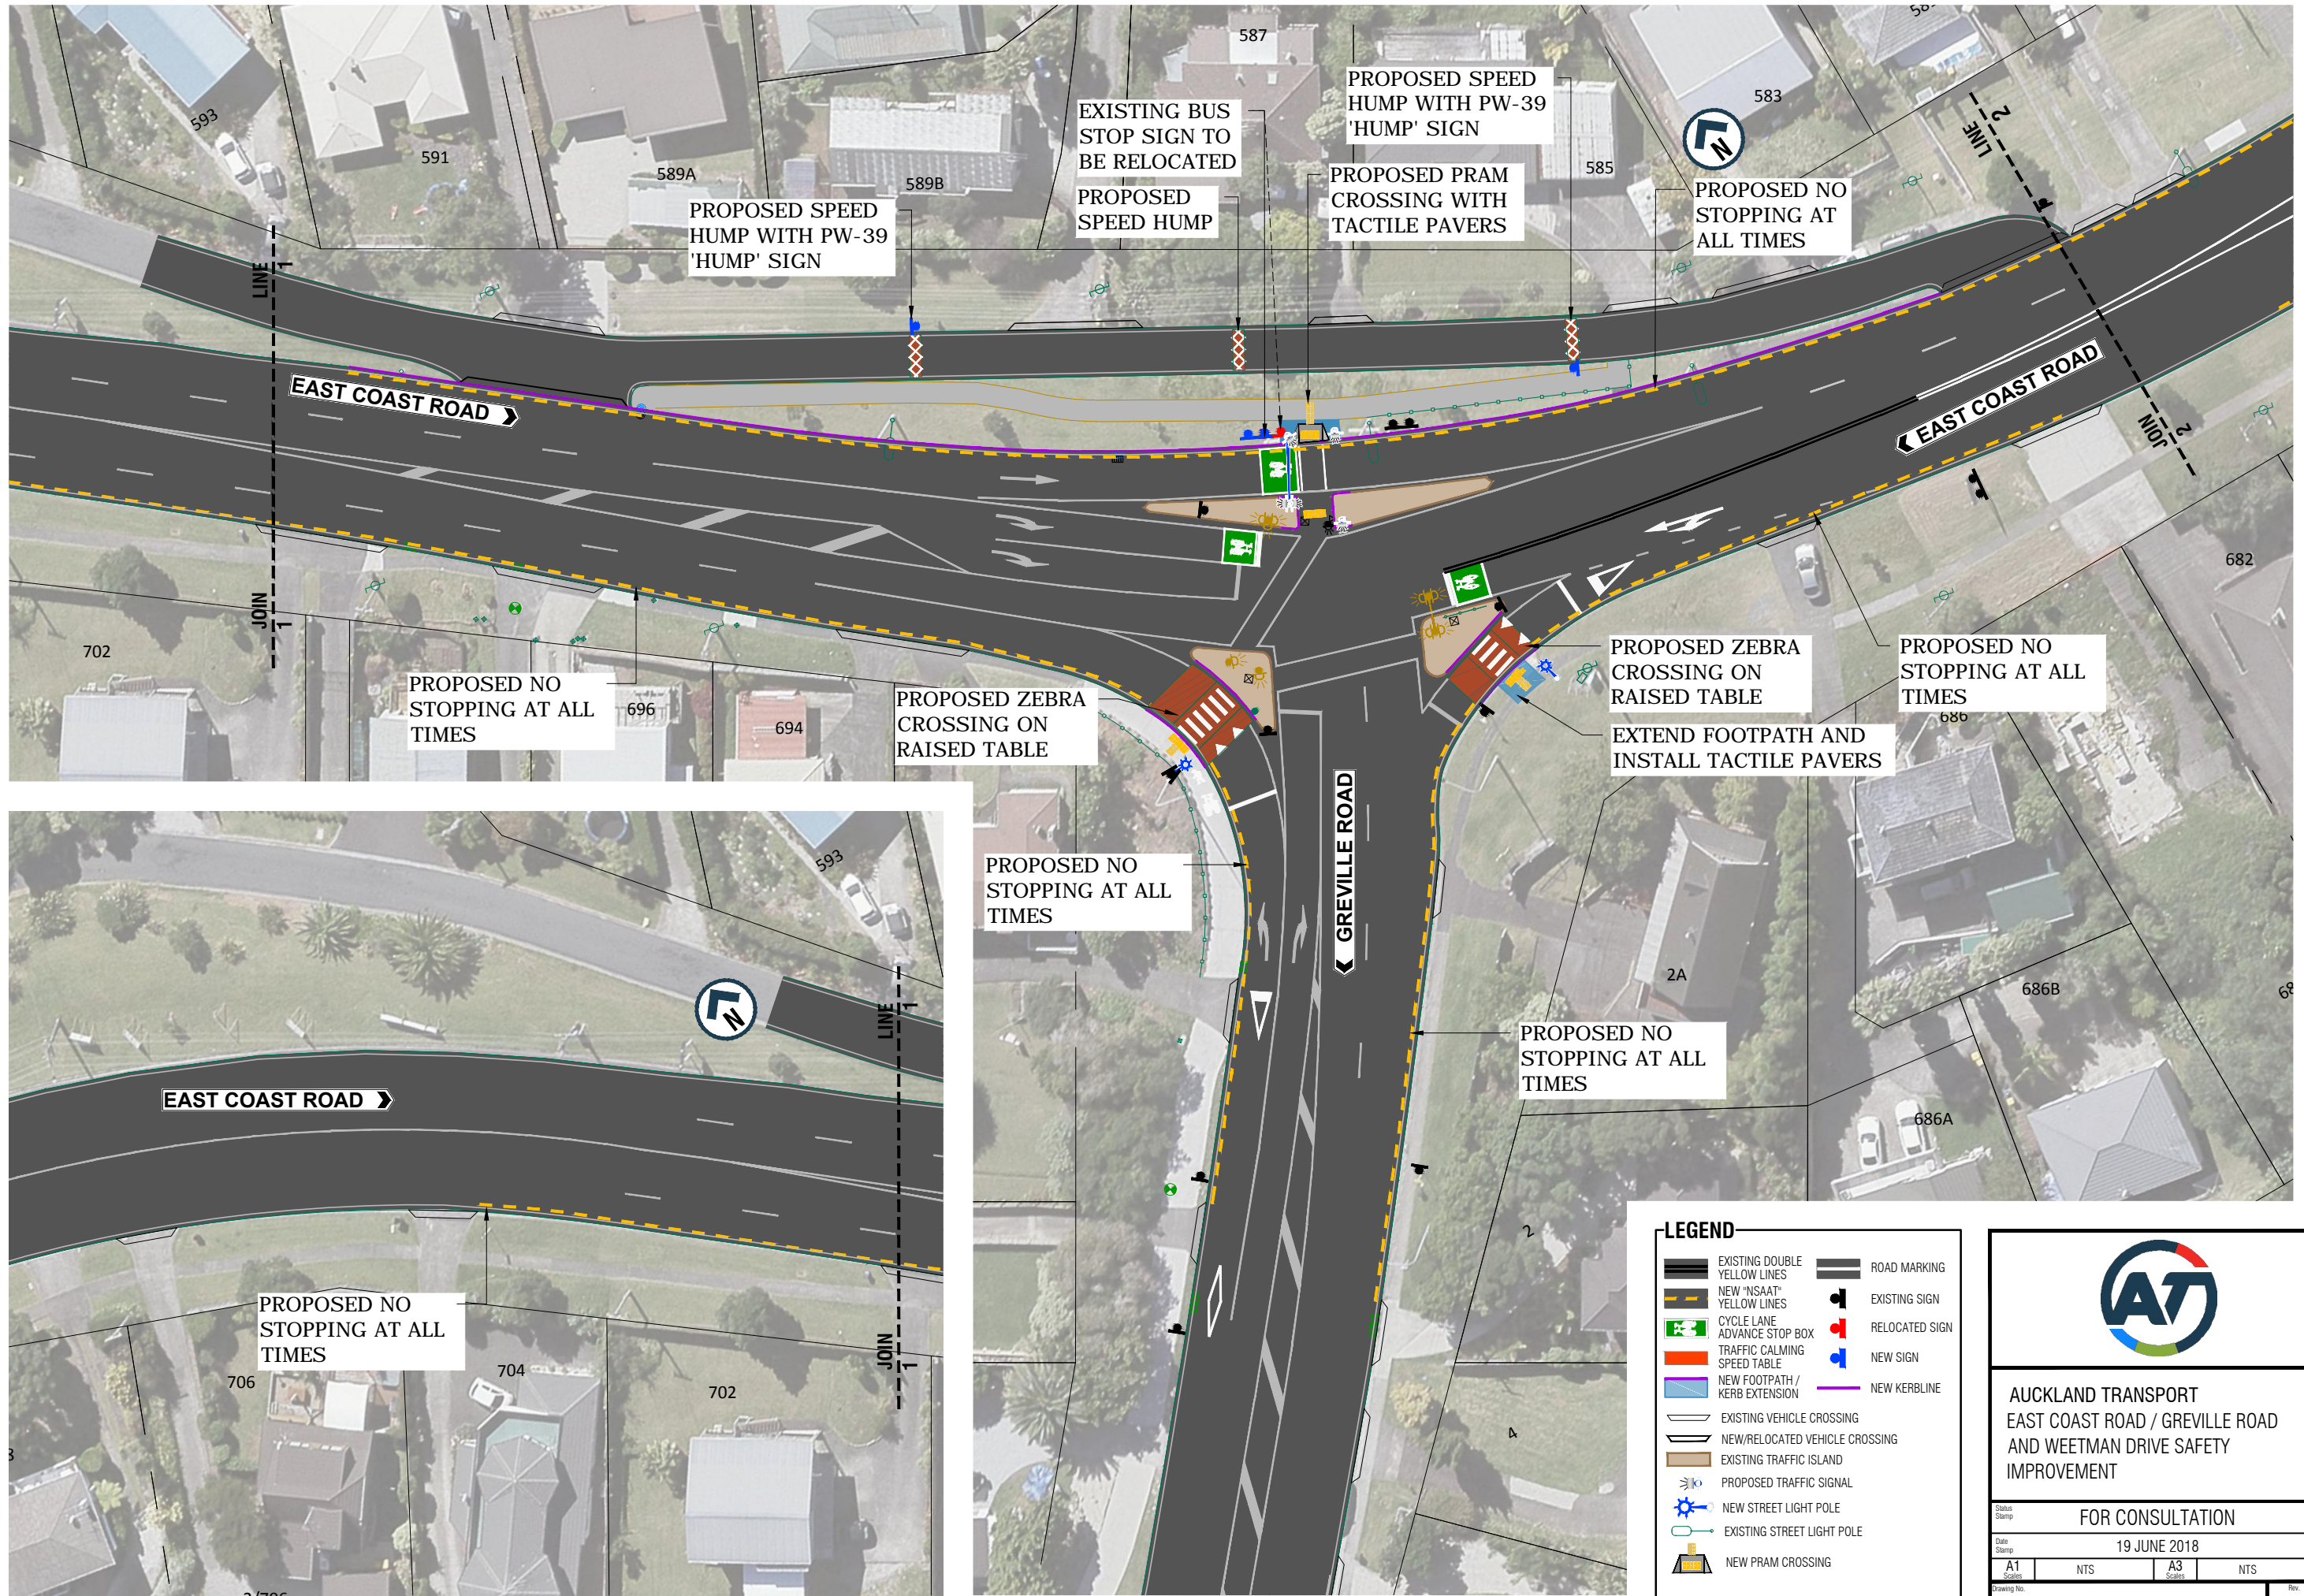

LEGEND			
	EXISTING DOUBLE YELLOW LINES		ROAD MARKING
	NEW 'NSAAT' YELLOW LINES		EXISTING SIGN
	CYCLE LANE ADVANCE STOP BOX		RELOCATED SIGN
	TRAFFIC CALMING SPEED TABLE		NEW SIGN
	NEW FOOTPATH / KERB EXTENSION		NEW KERBLINE
	EXISTING VEHICLE CROSSING		
	NEW/RELOCATED VEHICLE CROSSING		
	EXISTING TRAFFIC ISLAND		
	PROPOSED TRAFFIC SIGNAL		
	NEW STREET LIGHT POLE		
	EXISTING STREET LIGHT POLE		
	NEW PRAM CROSSING		

AUCKLAND TRANSPORT
EAST COAST ROAD / GREVILLE ROAD
AND WEETMAN DRIVE SAFETY
IMPROVEMENT


FOR CONSULTATION

Date Stamp 19 JUNE 2018

A1	NTS	A3	NTS
Drawing No. 4104025-CS001			

B

200mm
150
100
90
80
70
60
50
40
30
20
10
0
A1
ORIGINAL SIZE

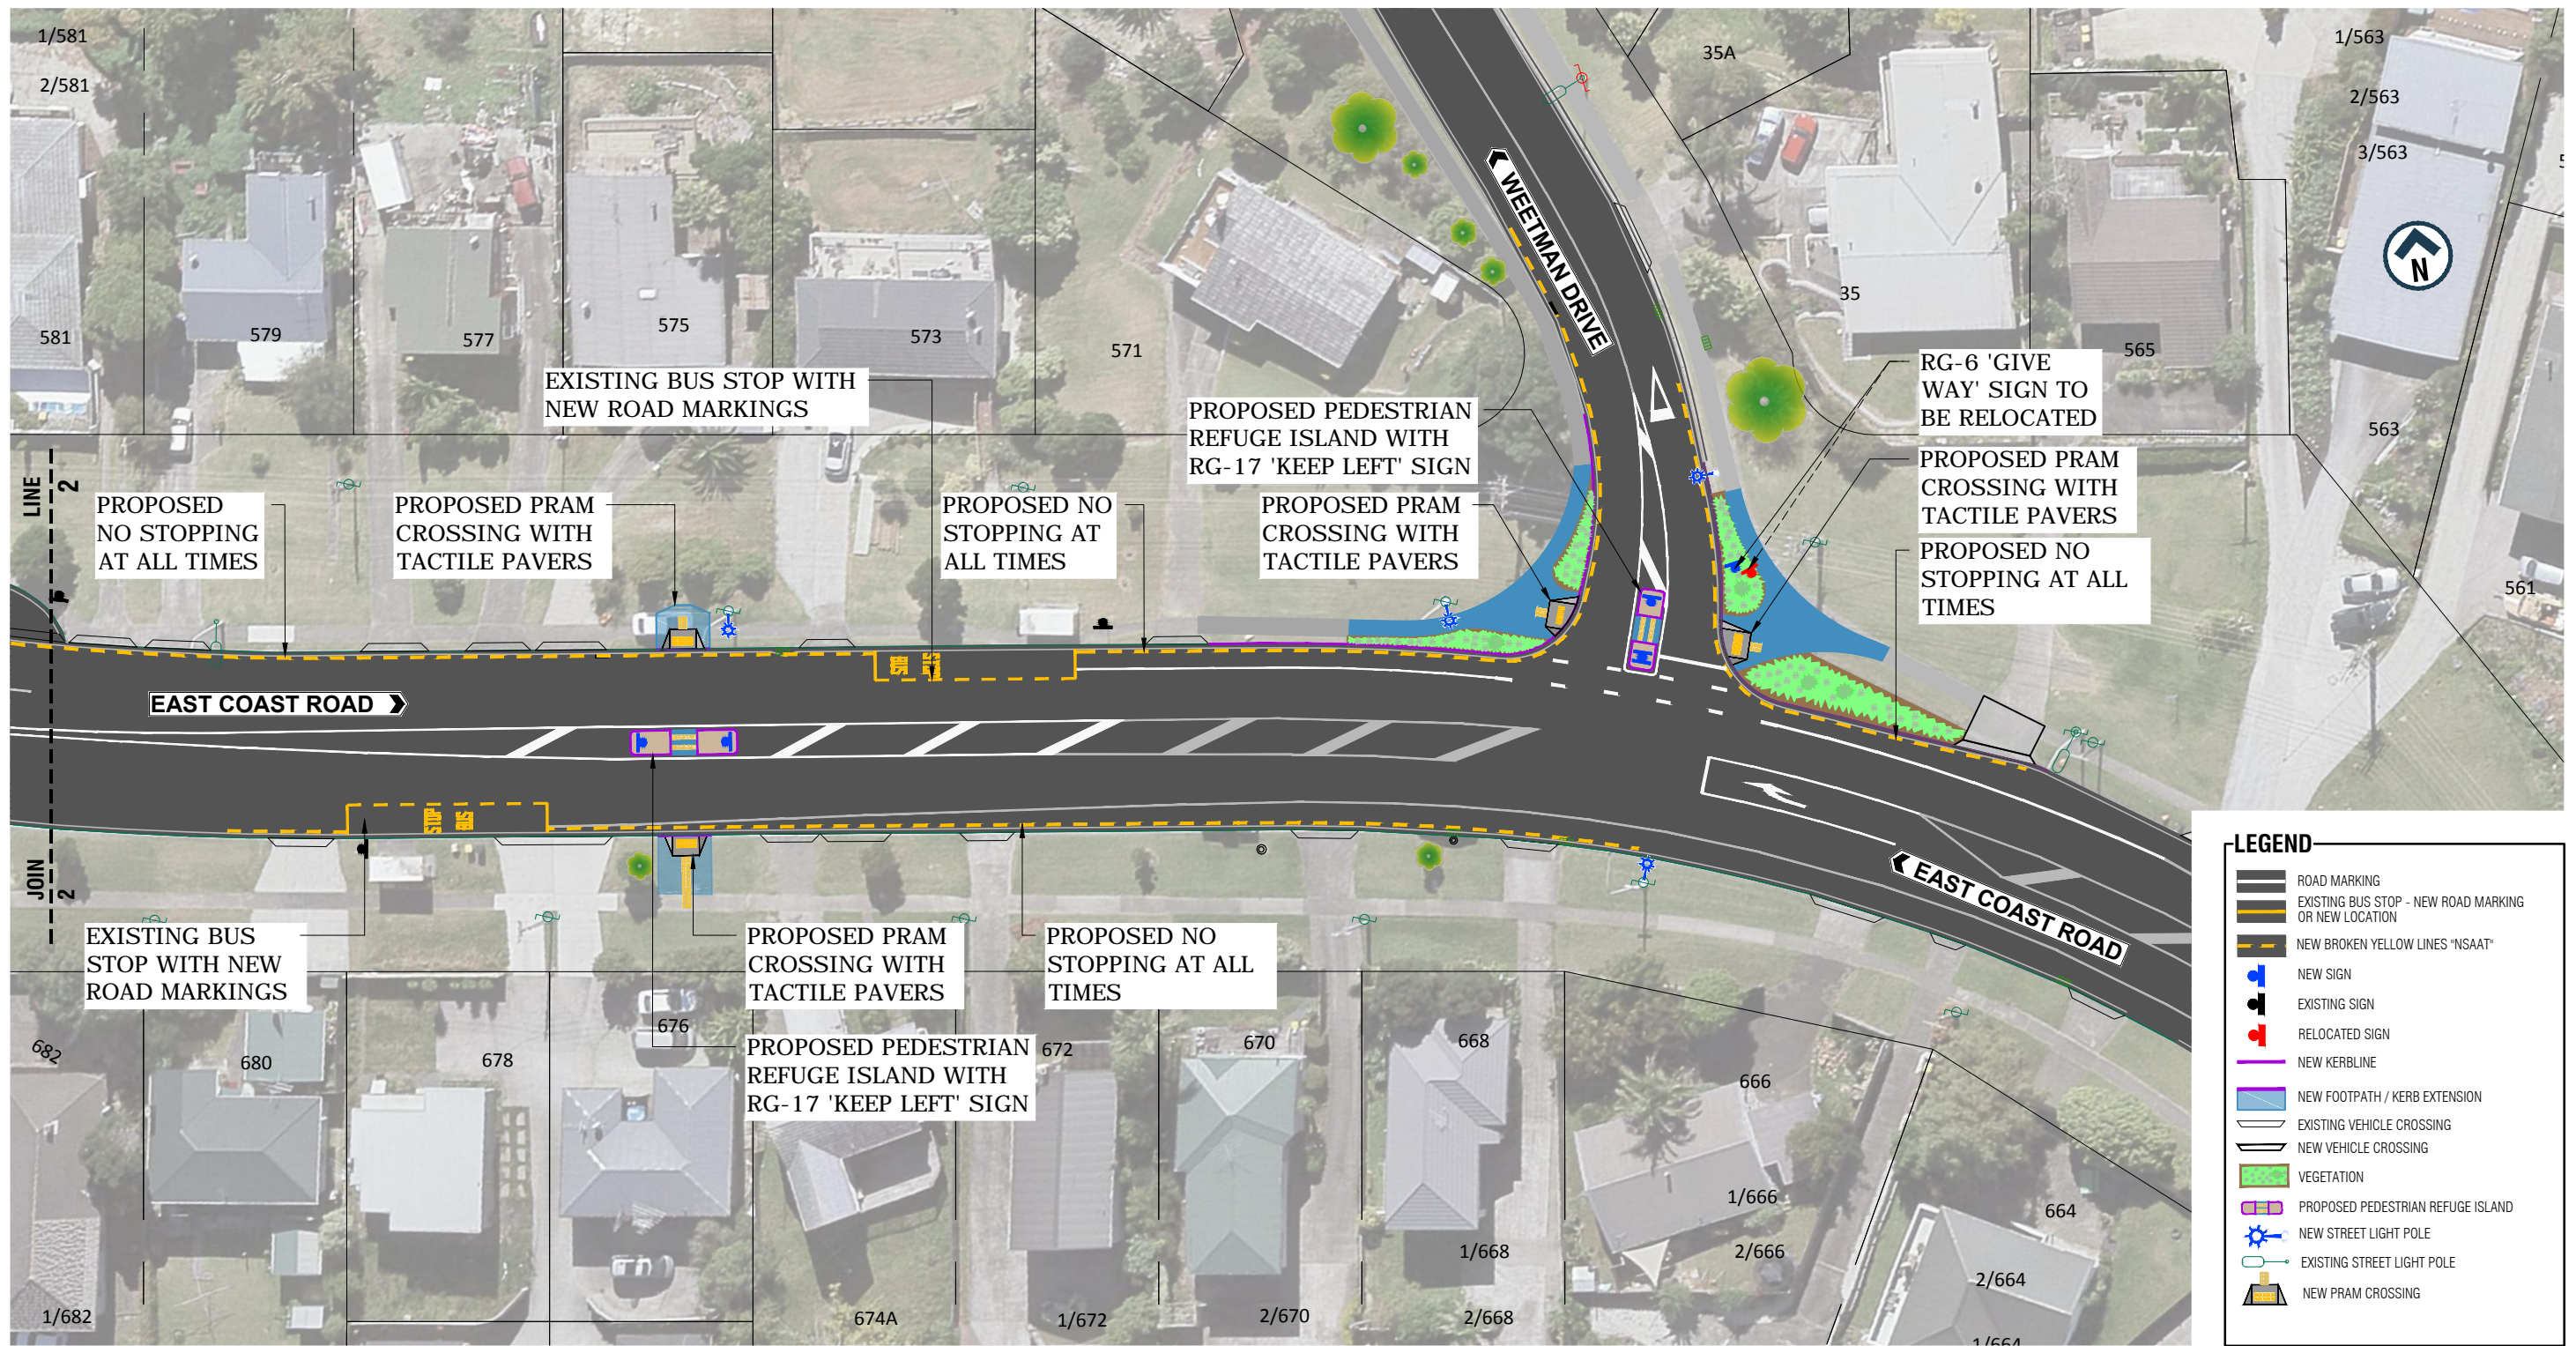

LEGEND

- ROAD MARKING
- EXISTING BUS STOP - NEW ROAD MARKING OR NEW LOCATION
- NEW BROKEN YELLOW LINES "NSAAT"
- NEW SIGN
- EXISTING SIGN
- RELOCATED SIGN
- NEW KERBLINE
- NEW FOOTPATH / KERB EXTENSION
- EXISTING VEHICLE CROSSING
- NEW VEHICLE CROSSING
- VEGETATION
- PROPOSED PEDESTRIAN REFUGE ISLAND
- NEW STREET LIGHT POLE
- EXISTING STREET LIGHT POLE
- NEW PRAM CROSSING



AUCKLAND TRANSPORT
EAST COAST ROAD / GREVILLE ROAD
AND WEETMAN DRIVE SAFETY
IMPROVEMENT

FOR CONSULTATION			
19 JUNE 2018			
A1 Scale	NTS	A3 Scale	NTS
Drawing No. 4104025-CS002			Rev. B