





Proposed Parking restrictions at
McLaughlins Road, Wiri


FOR CONSULTATION

DATE: 04/07/2018

NOT TO SCALE


LEGEND

-  Existing BYL's
-  Proposed Broken yellow lines

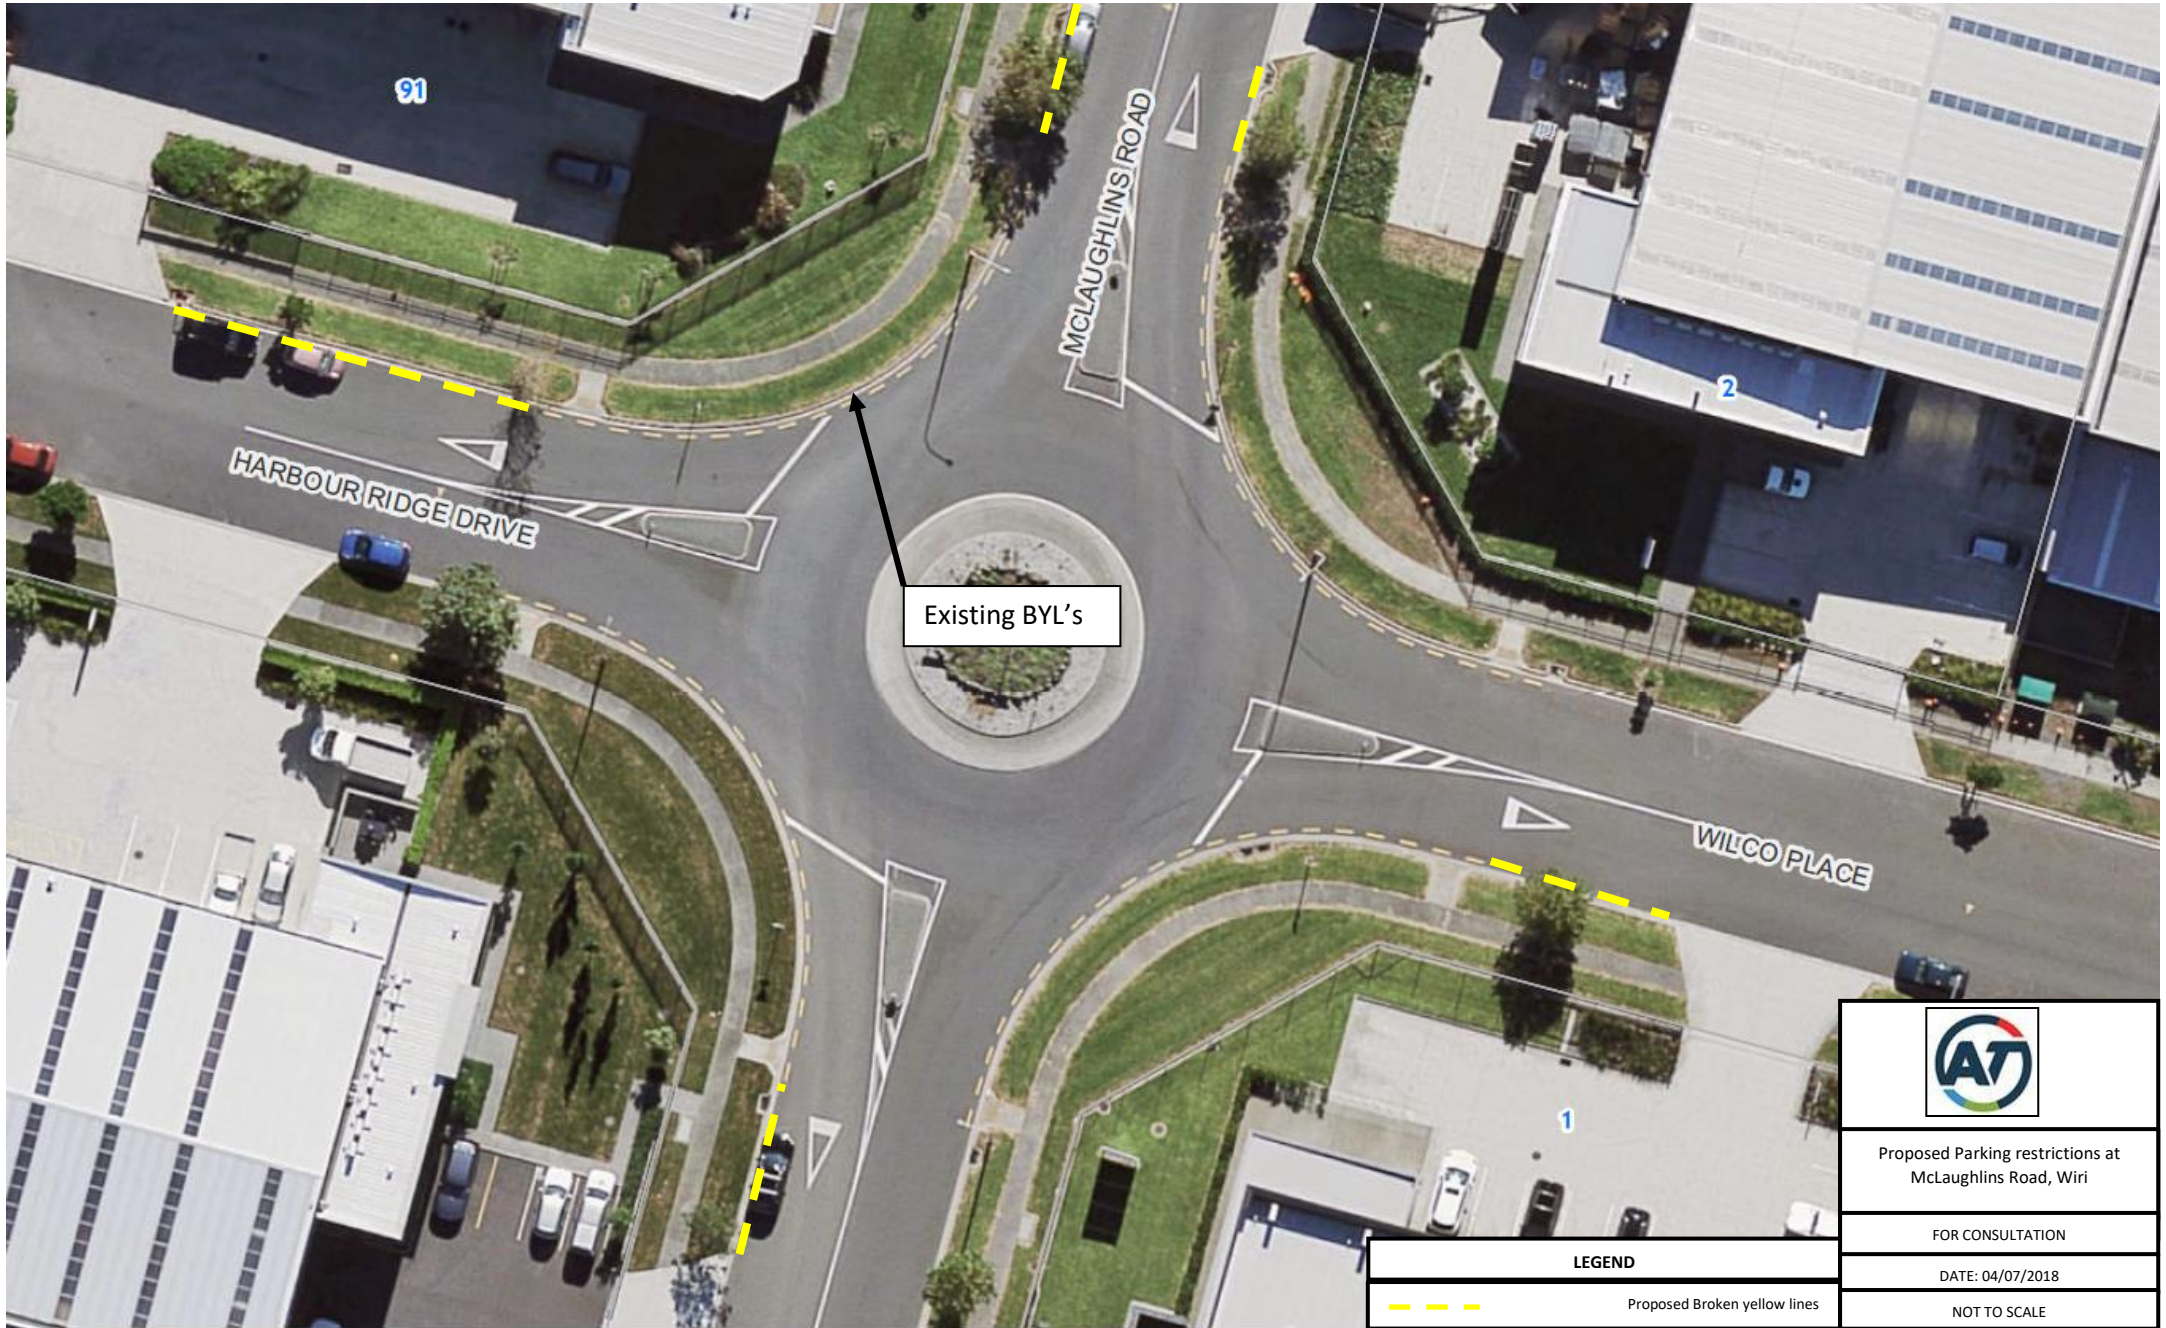

Existing BYL's

LEGEND	
	Proposed Broken yellow lines


Proposed Parking restrictions at McLaughlins Road, Wiri
FOR CONSULTATION
DATE: 04/07/2018
NOT TO SCALE