



8

Hugo Johnston Drive

Existing broken yellow lines

New broken yellow lines



Proposed 'No Stopping At All Times' parking restriction on Hugo Johnston Drive


FOR CONSULTATION

DATE: 19/07/2018

NOT TO SCALE

LEGEND

--- New 'No Stopping At All Time'

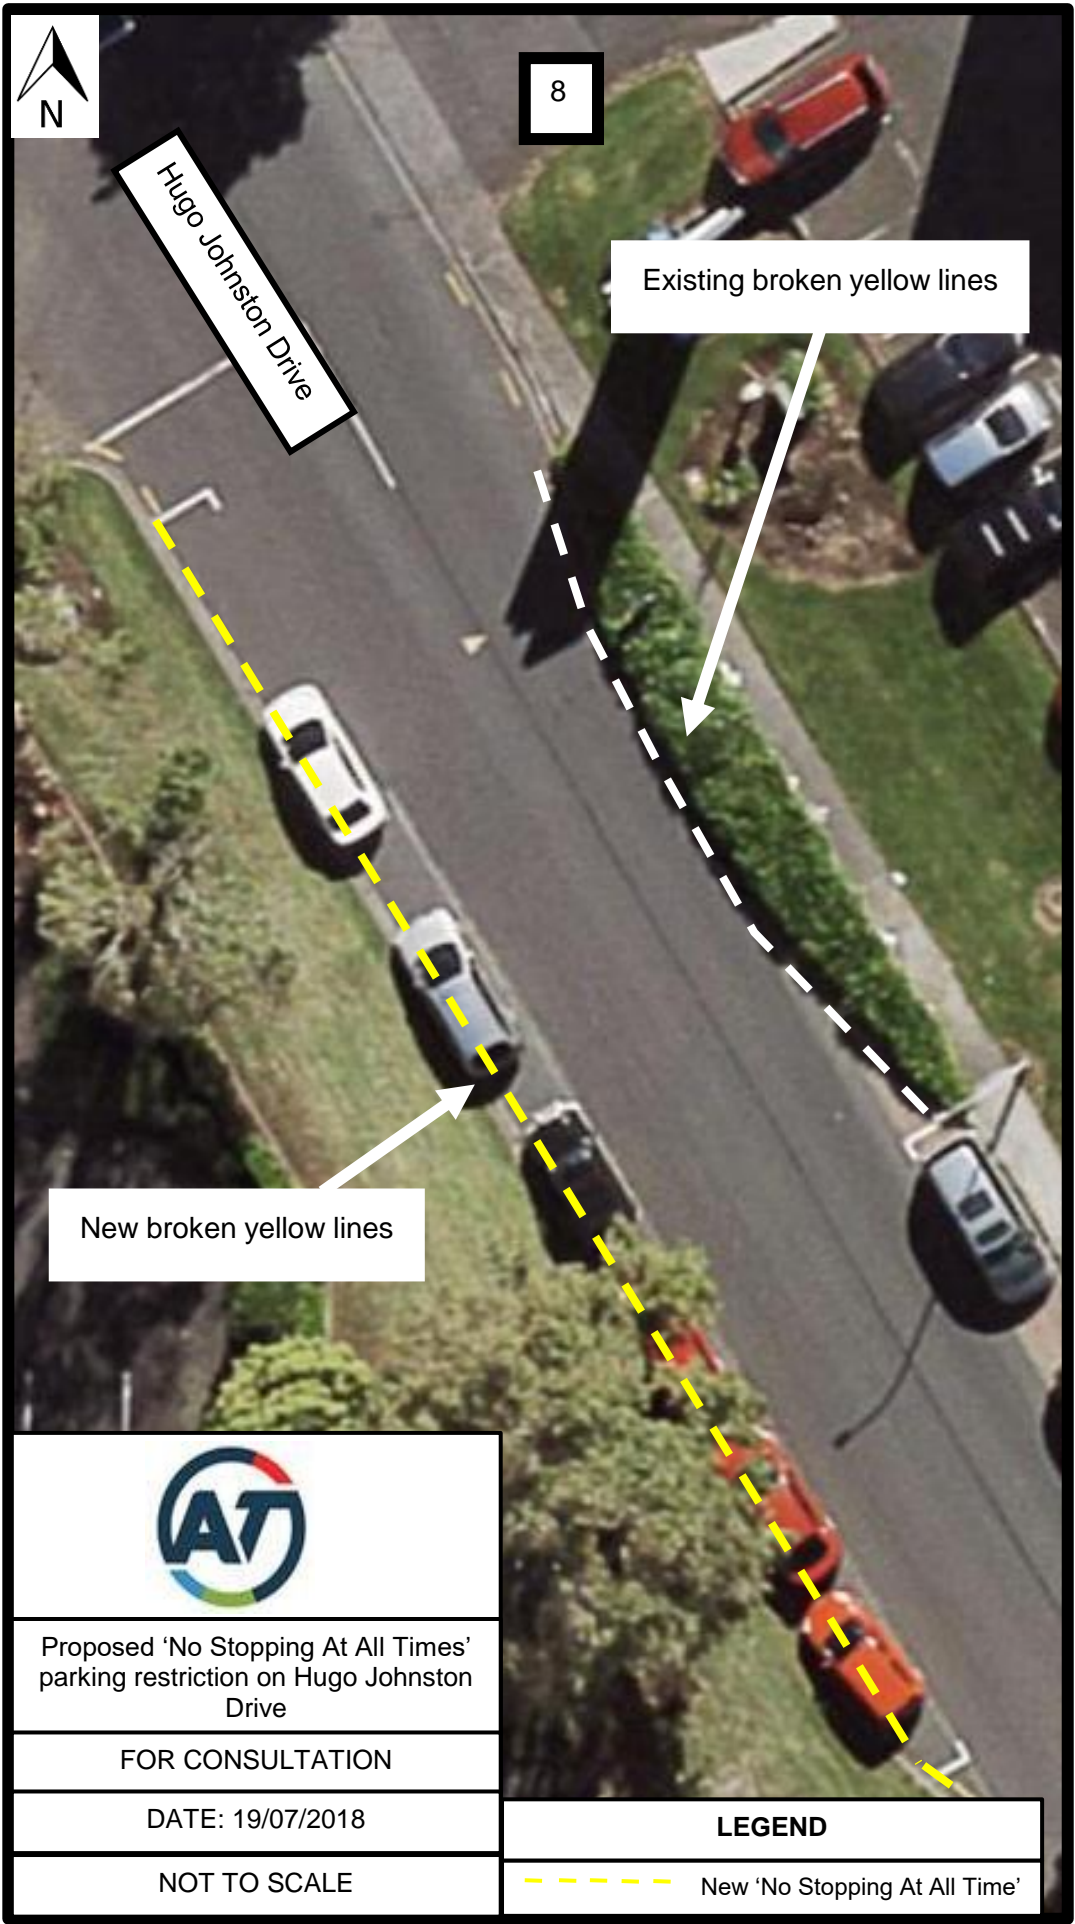



LEGEND

--- New 'No Stopping At All Time'



Proposed 'No Stopping At All Times'
parking restriction on Hugo Johnston
Drive

FOR CONSULTATION

DATE: 19/07/2018

NOT TO SCALE


108-118

120

Hugo Johnston Drive

New broken yellow lines

Existing broken yellow lines

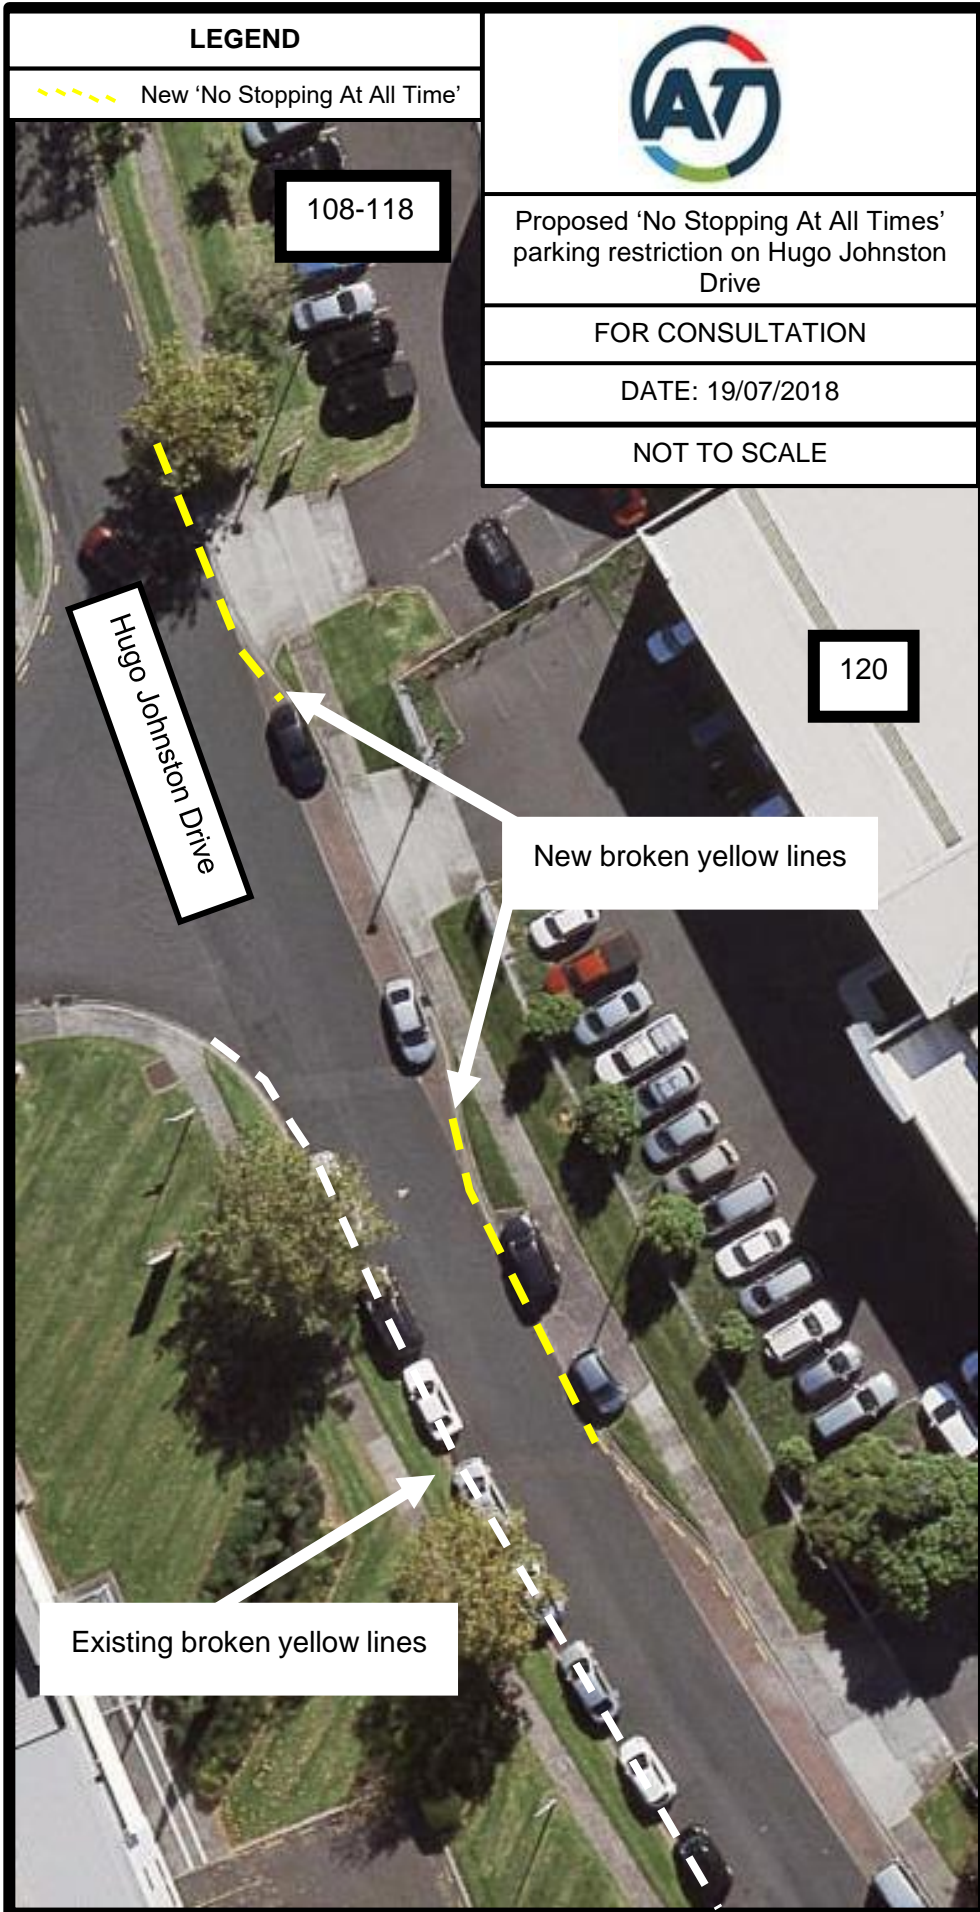



Hugo Johnston Drive

140

New broken yellow lines

New broken yellow lines

HUGO JOHNSTON DRIVE



Proposed 'No Stopping At All Times'
parking restriction on Hugo Johnston
Drive

FOR CONSULTATION

DATE: 19/07/2018

NOT TO SCALE

LEGEND

--- New 'No Stopping At All Time'

