


20mm DO NOT SCALE - IF IN DOUBT, ASK  
150  
100  
90  
80  
70  
60  
50  
40  
30  
20  
10  
0  
ORIGINAL SIZE A1

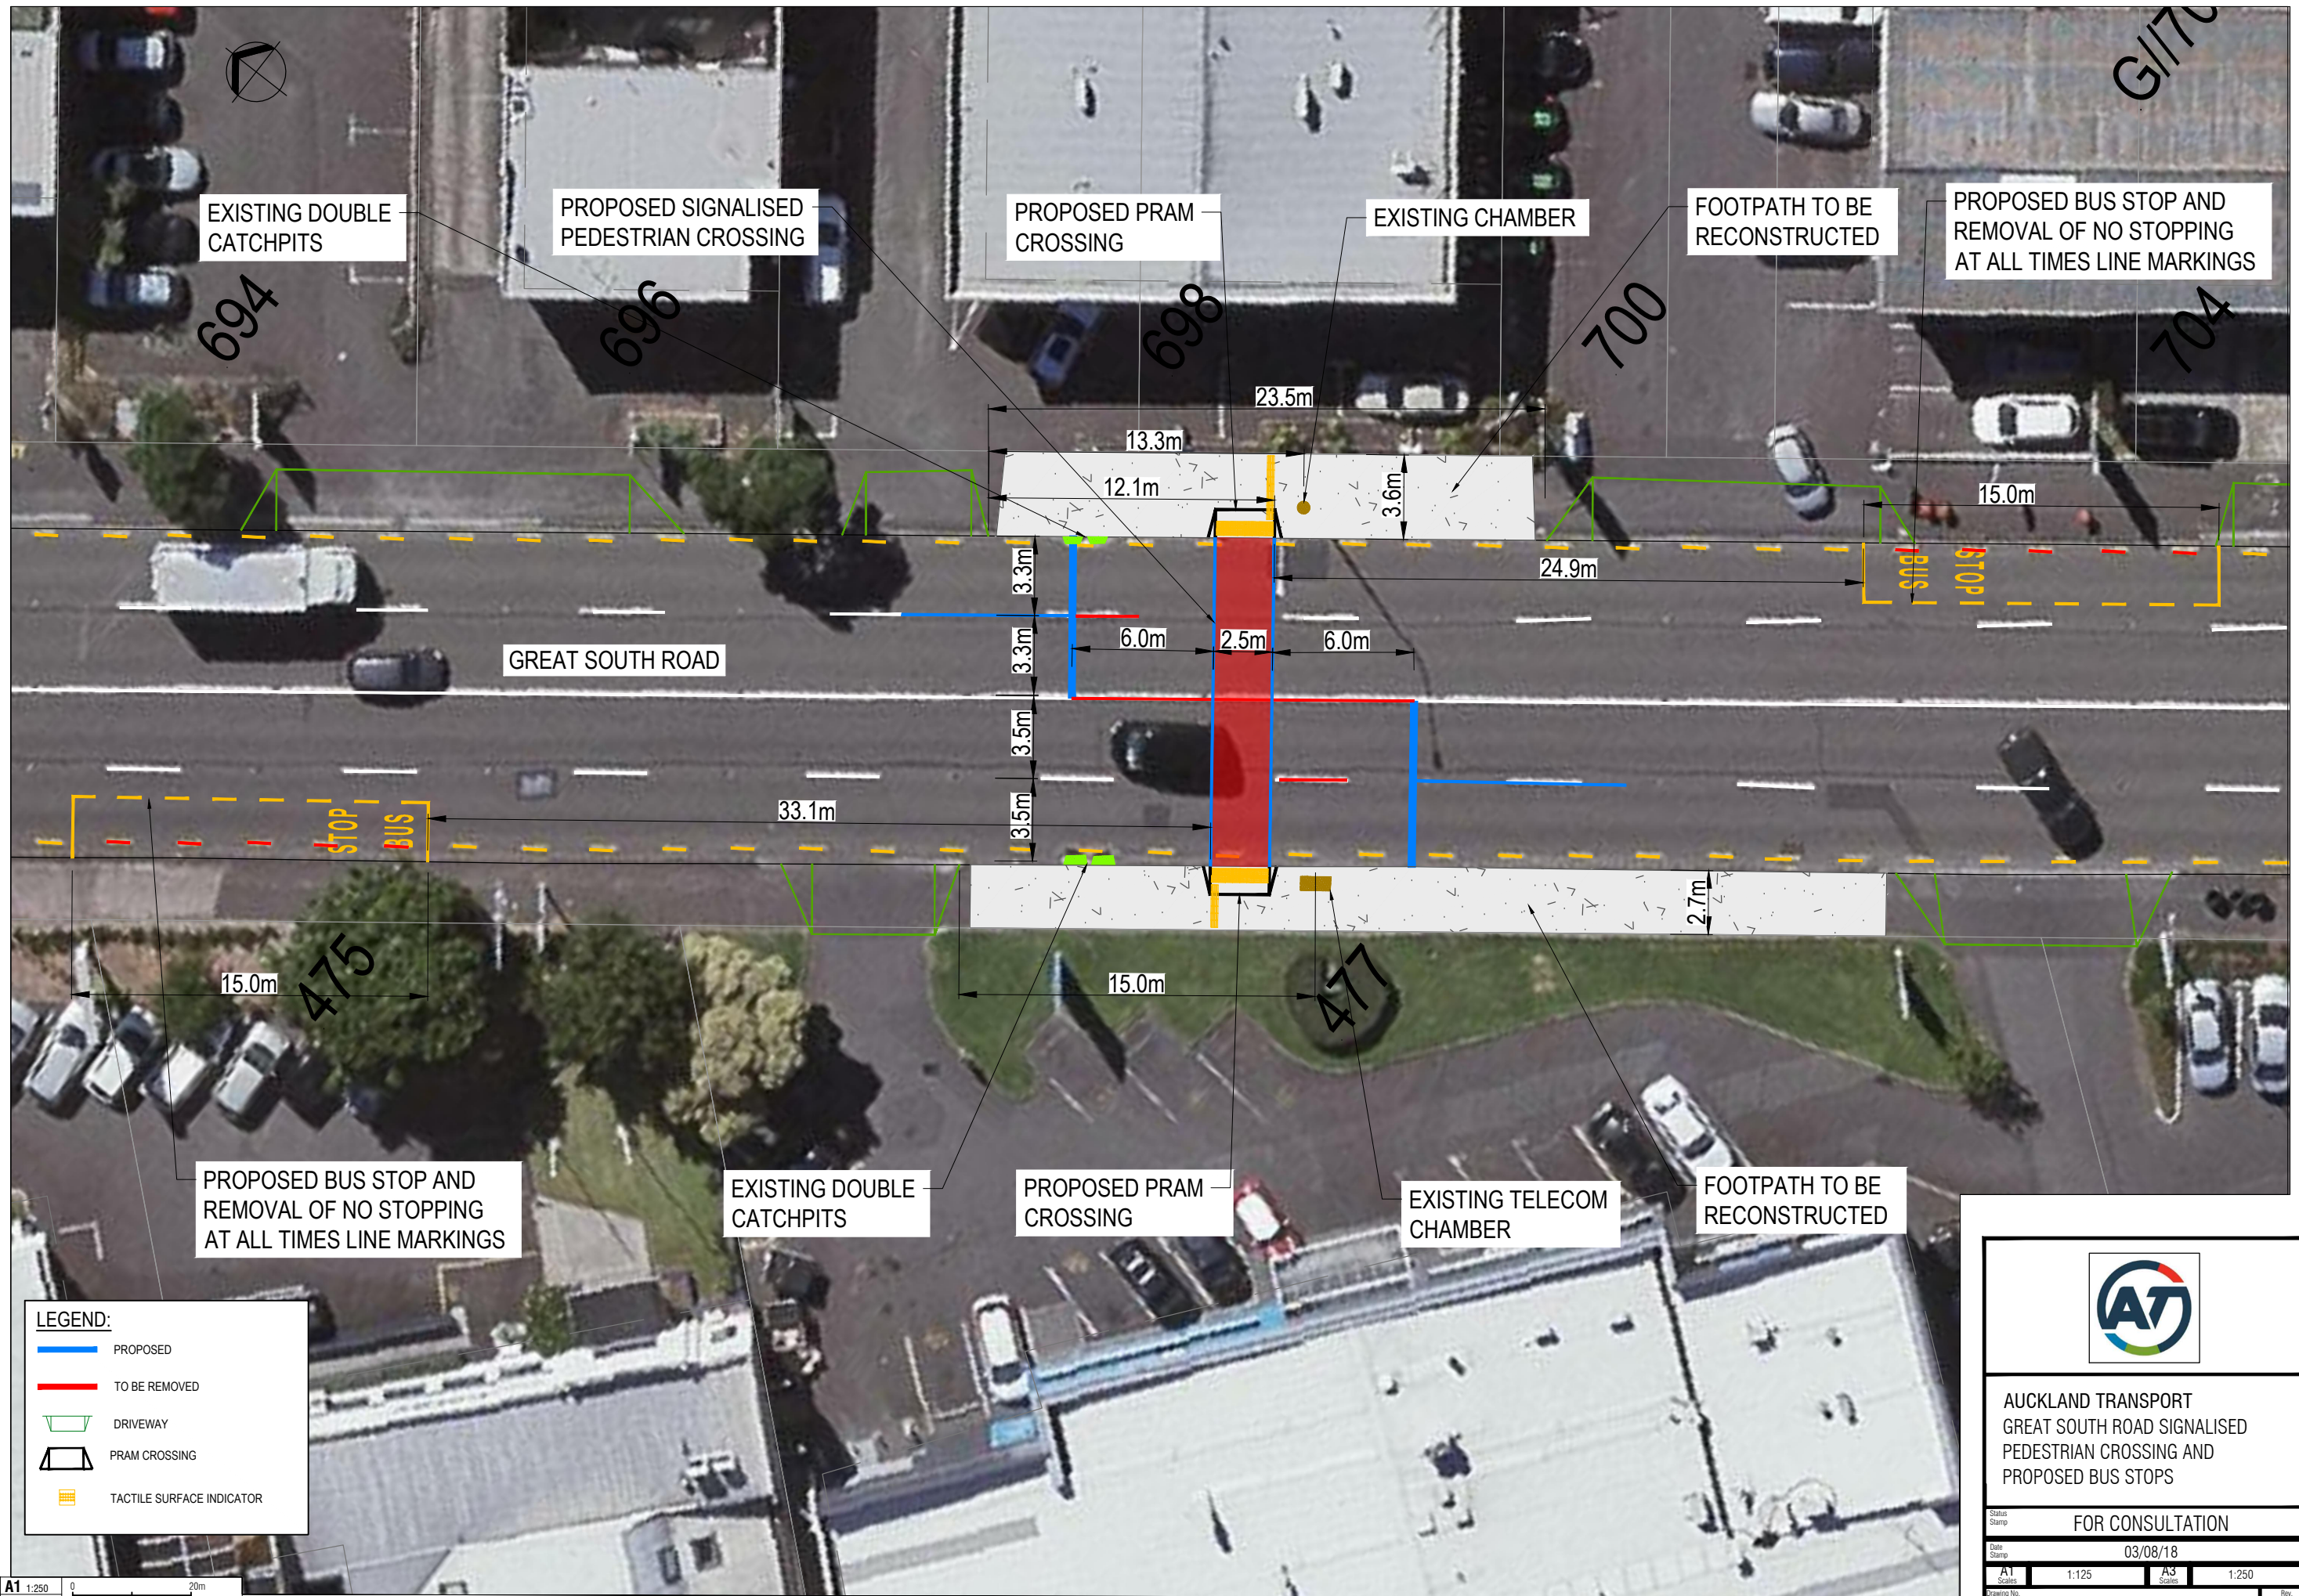

**LEGEND:**

- PROPOSED
- TO BE REMOVED
- DRIVEWAY
- PRAM CROSSING
- TACTILE SURFACE INDICATOR

A1 1:250  
A3 1:500



AUCKLAND TRANSPORT  
GREAT SOUTH ROAD SIGNALISED  
PEDESTRIAN CROSSING AND  
PROPOSED BUS STOPS

FOR CONSULTATION

Date Stamp: 03/08/18

A1 Scale: 1:125 A3 Scale: 1:250

Drawing No. 3810136-008-CA-0500 Rev. B