


ORIGINAL SIZE A1  
DO NOT SCALE - IF IN DOUBT, ASK  
200mm  
150  
100  
90  
80  
70  
60  
50  
40  
30  
20  
10  
0

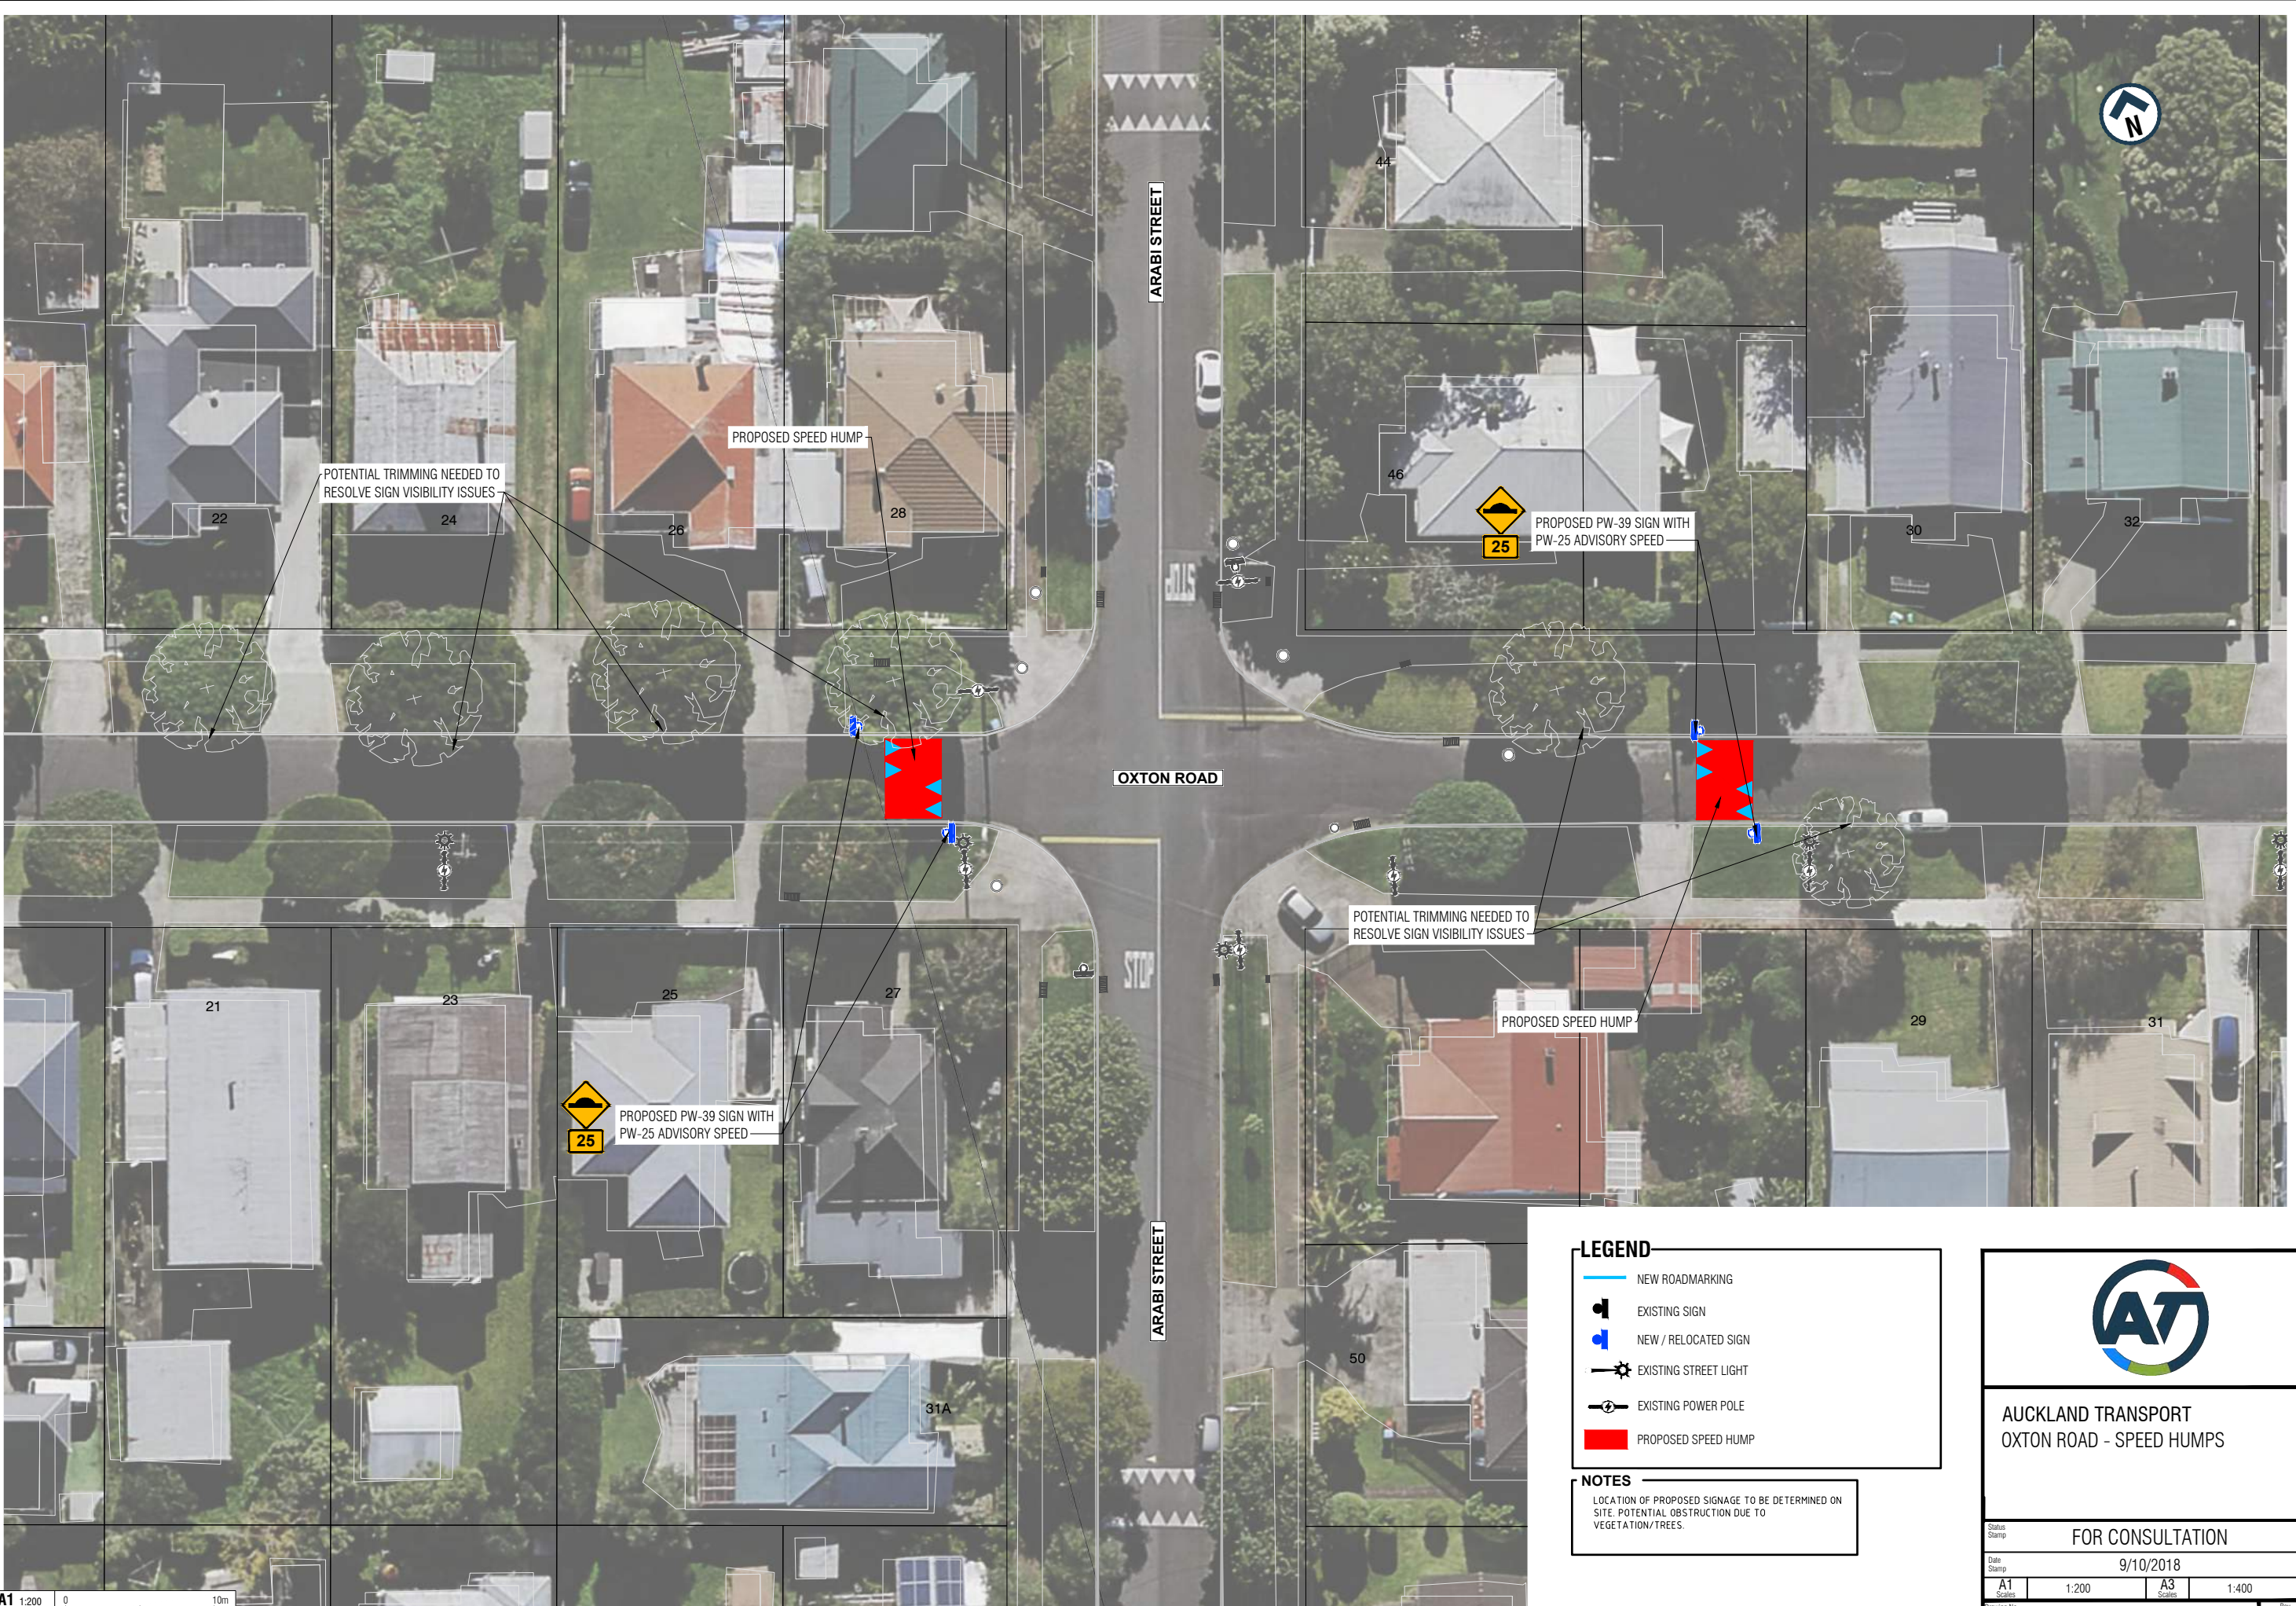

A1 1:200  
A3 1:400  
0 10m

**LEGEND**

- NEW ROADMARKING
- EXISTING SIGN
- NEW / RELOCATED SIGN
- EXISTING STREET LIGHT
- EXISTING POWER POLE
- PROPOSED SPEED HUMP

**NOTES**

LOCATION OF PROPOSED SIGNAGE TO BE DETERMINED ON SITE. POTENTIAL OBSTRUCTION DUE TO VEGETATION/TREES.



AUCKLAND TRANSPORT  
OXTON ROAD - SPEED HUMPS

Status Stamp	FOR CONSULTATION			
Date Stamp	9/10/2018			
A1 Scale	1:200	A3 Scale	1:400	
Drawing No.	2018-RFI-140_G030		Rev	A