



ORIGINAL SIZE A1



**LEGEND**

- NEW ROADMARKING
- EXISTING KERBLINE / ROADMARKING
- NEW NO STOPPING LINE
- EXISTING NO STOPPING LINE
- EXISTING ISLAND

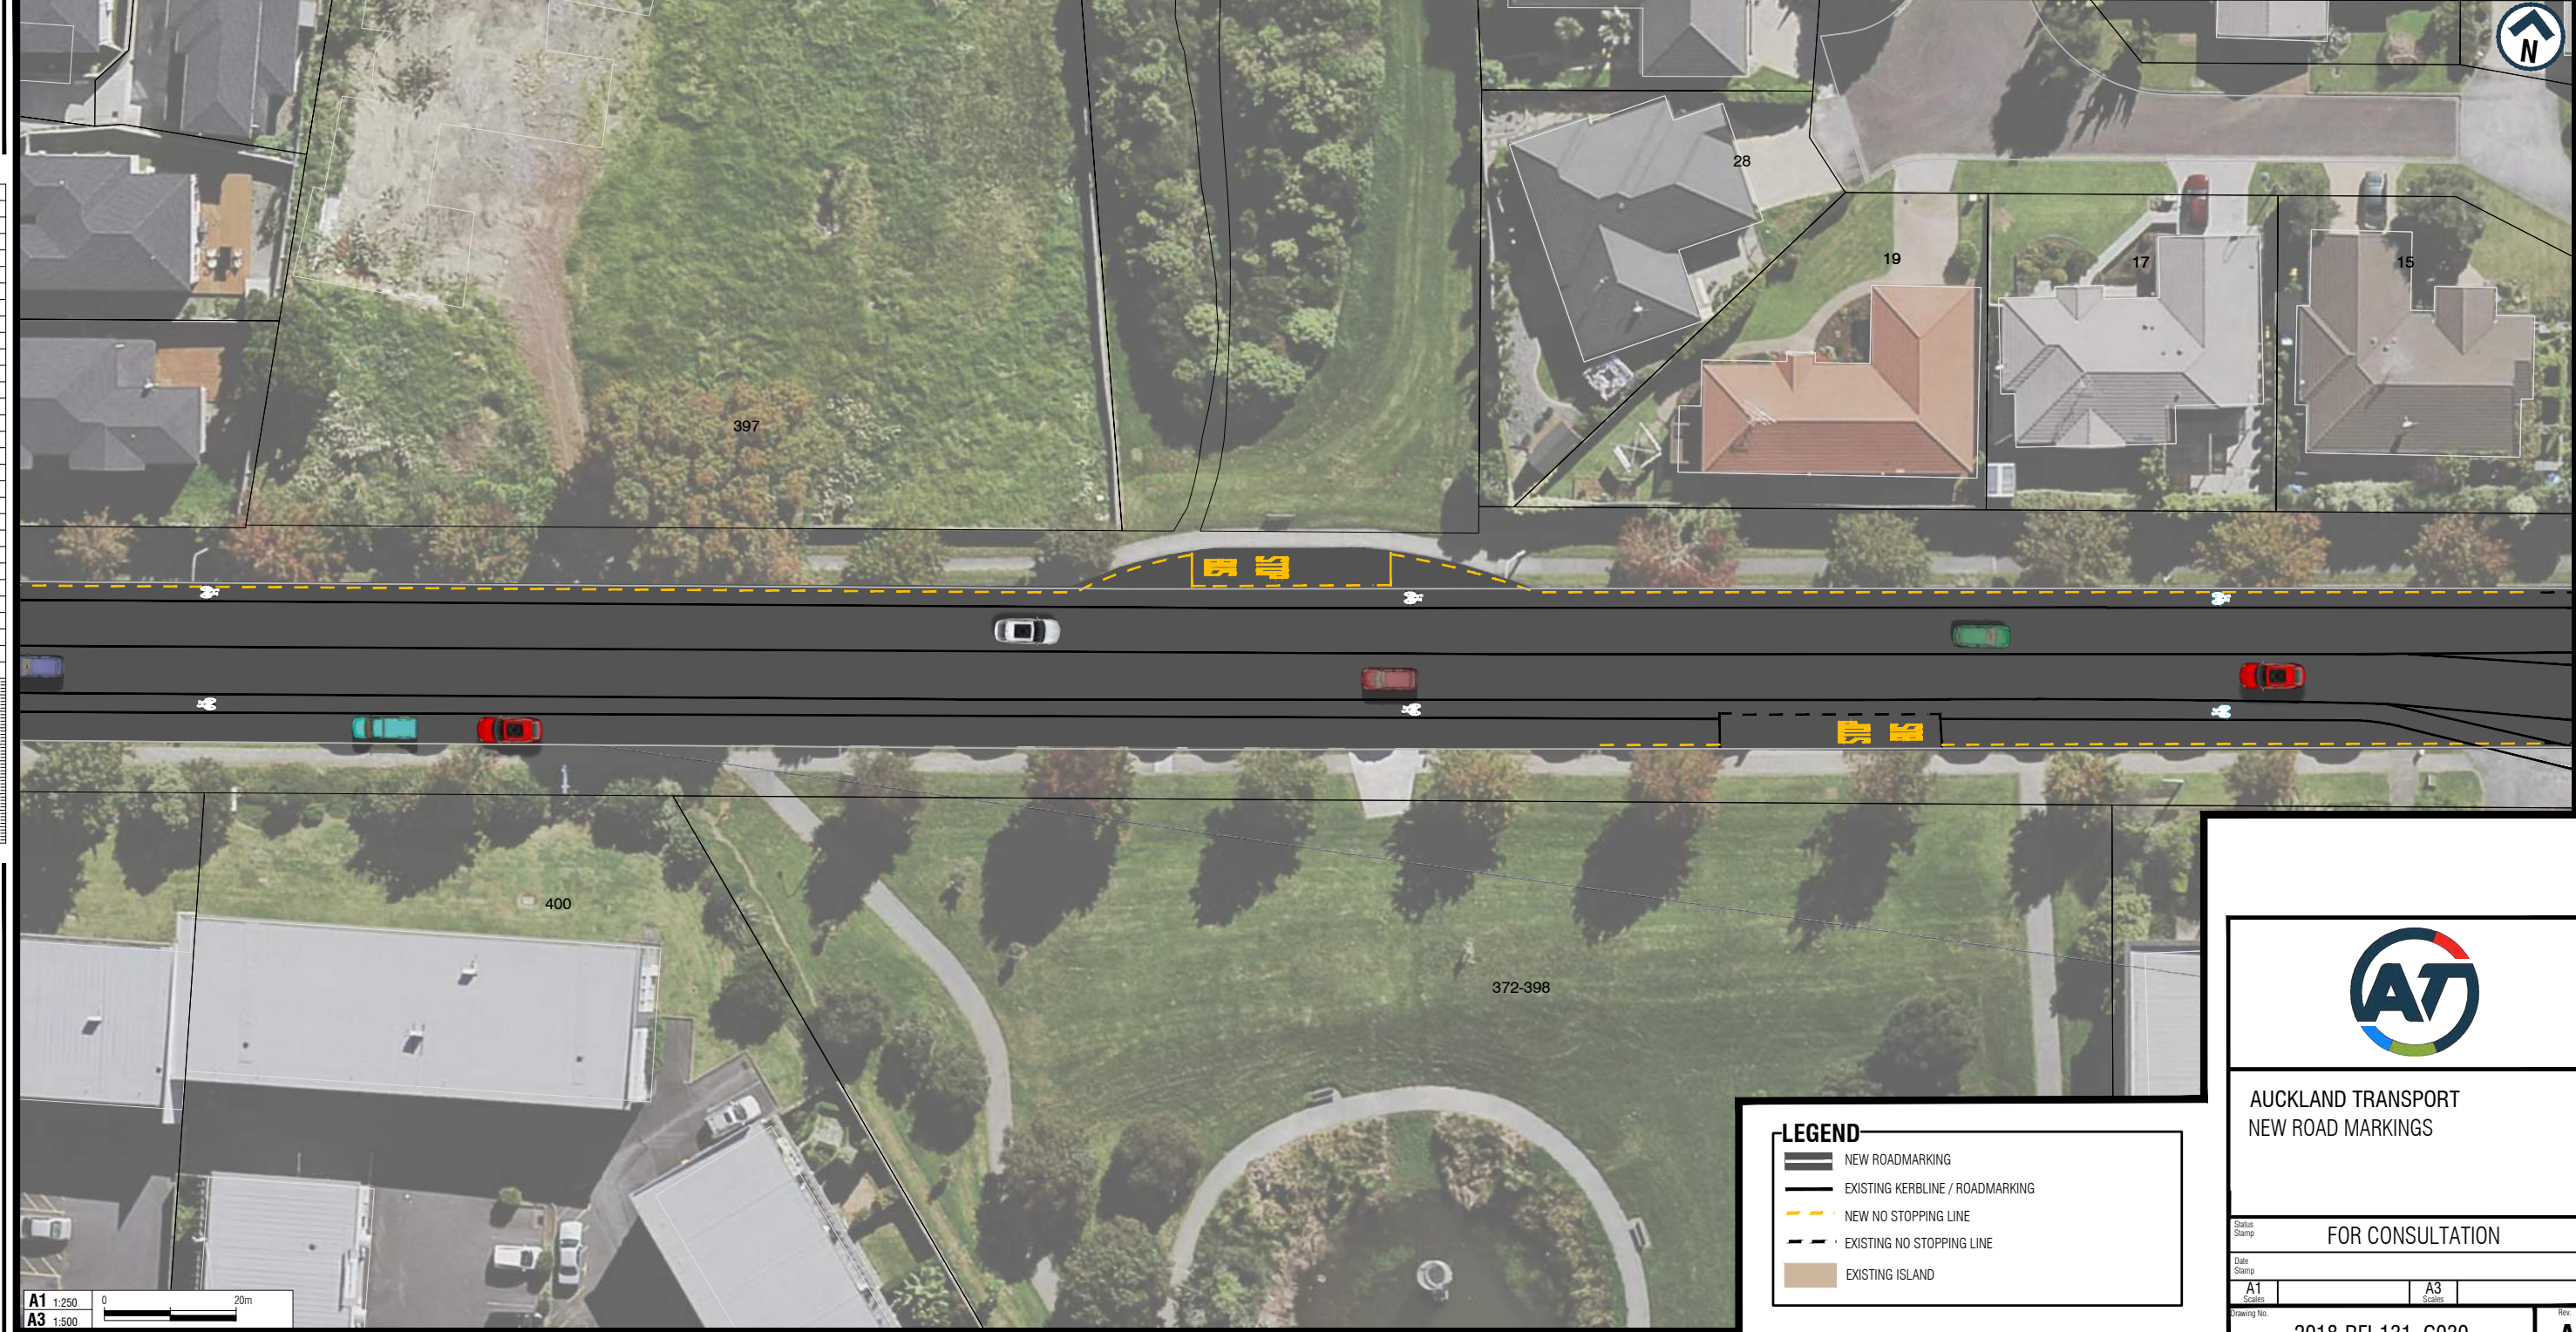

**AUCKLAND TRANSPORT**  
NEW ROAD MARKINGS

---

FOR CONSULTATION

<small>Status Stamp</small>	<small>Date Stamp</small>
<small>A1</small>	<small>A3</small>
<small>Drawing No.</small>	
2018-RFI-131_G030	
<small>Rev.</small>	
A	