








ORIGINAL SIZE A1
200mm DO NOT SCALE - IF IN DOUBT, ASK

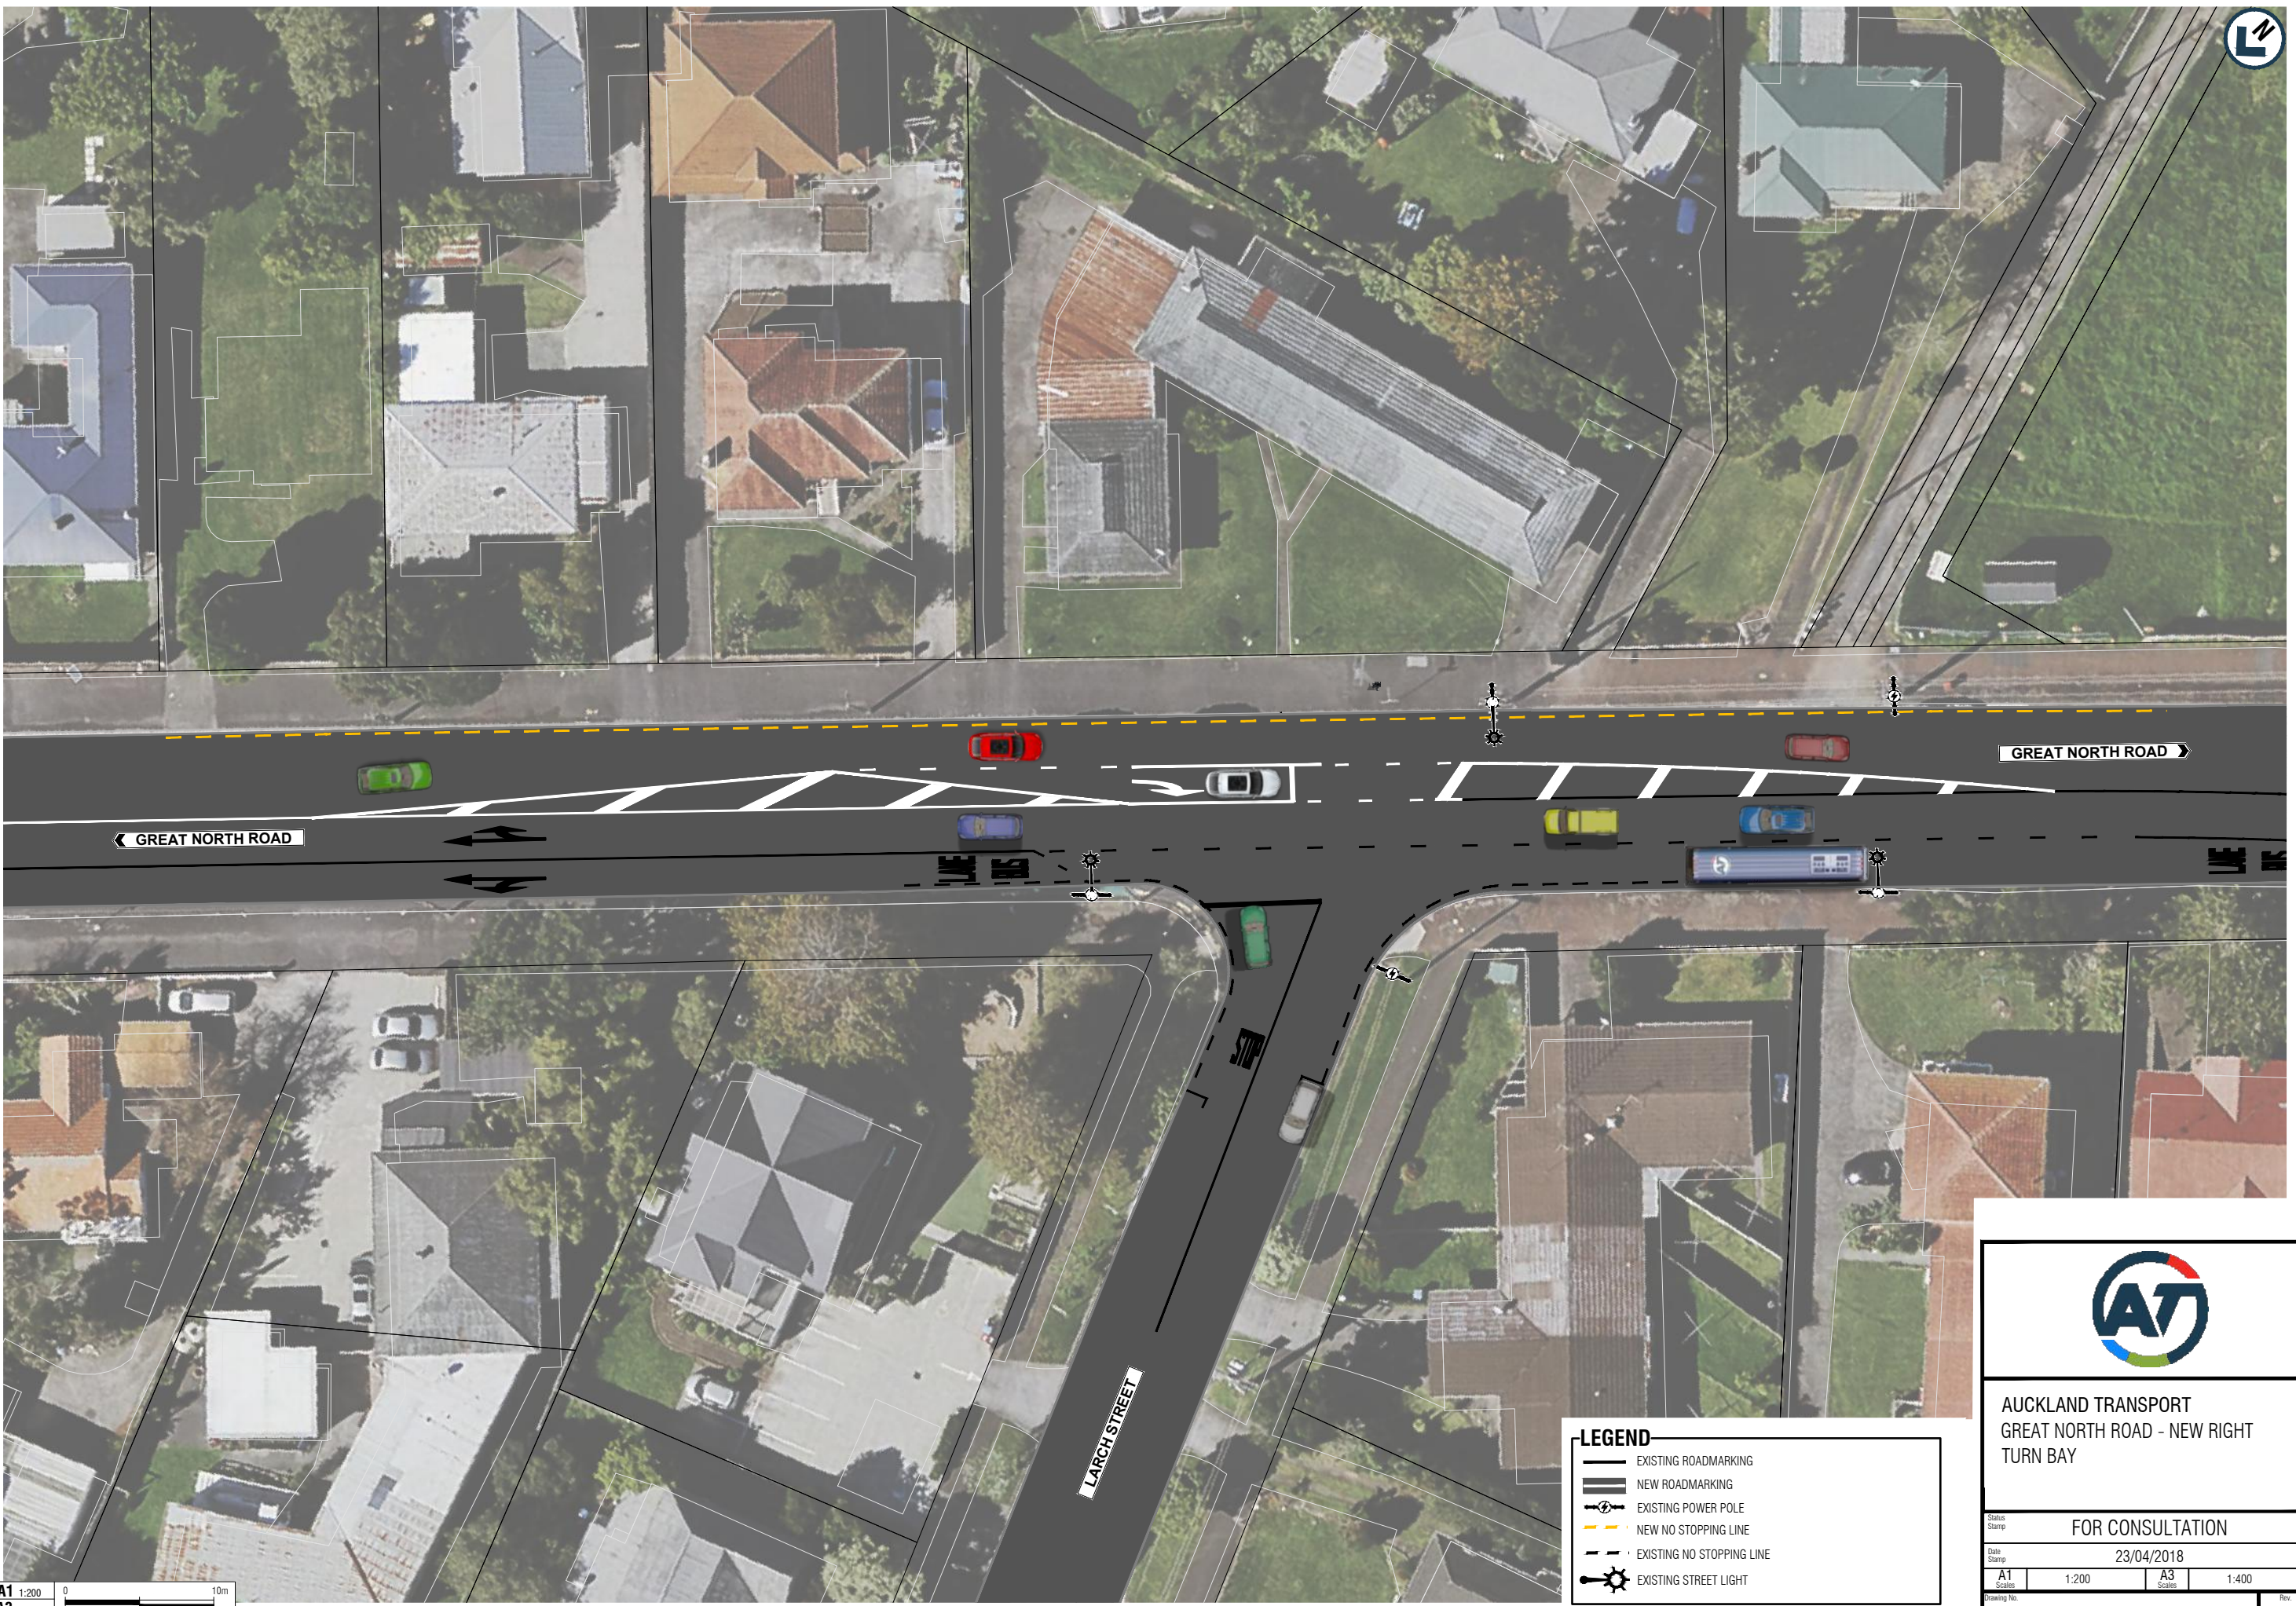

LEGEND

-  EXISTING ROADMARKING
-  NEW ROADMARKING
-  EXISTING POWER POLE
-  NEW NO STOPPING LINE
-  EXISTING NO STOPPING LINE
-  EXISTING STREET LIGHT

 

**AUCKLAND TRANSPORT
GREAT NORTH ROAD - NEW RIGHT
TURN BAY**

FOR CONSULTATION

23/04/2018

A1	1:200	A3	1:400
----	-------	----	-------

2018-RFI-64_G030

A

A1	1:200	0	10m
A3	1:400		