




ORIGINAL SIZE A1 200mm DO NOT SCALE - IF IN DOUBT, ASK

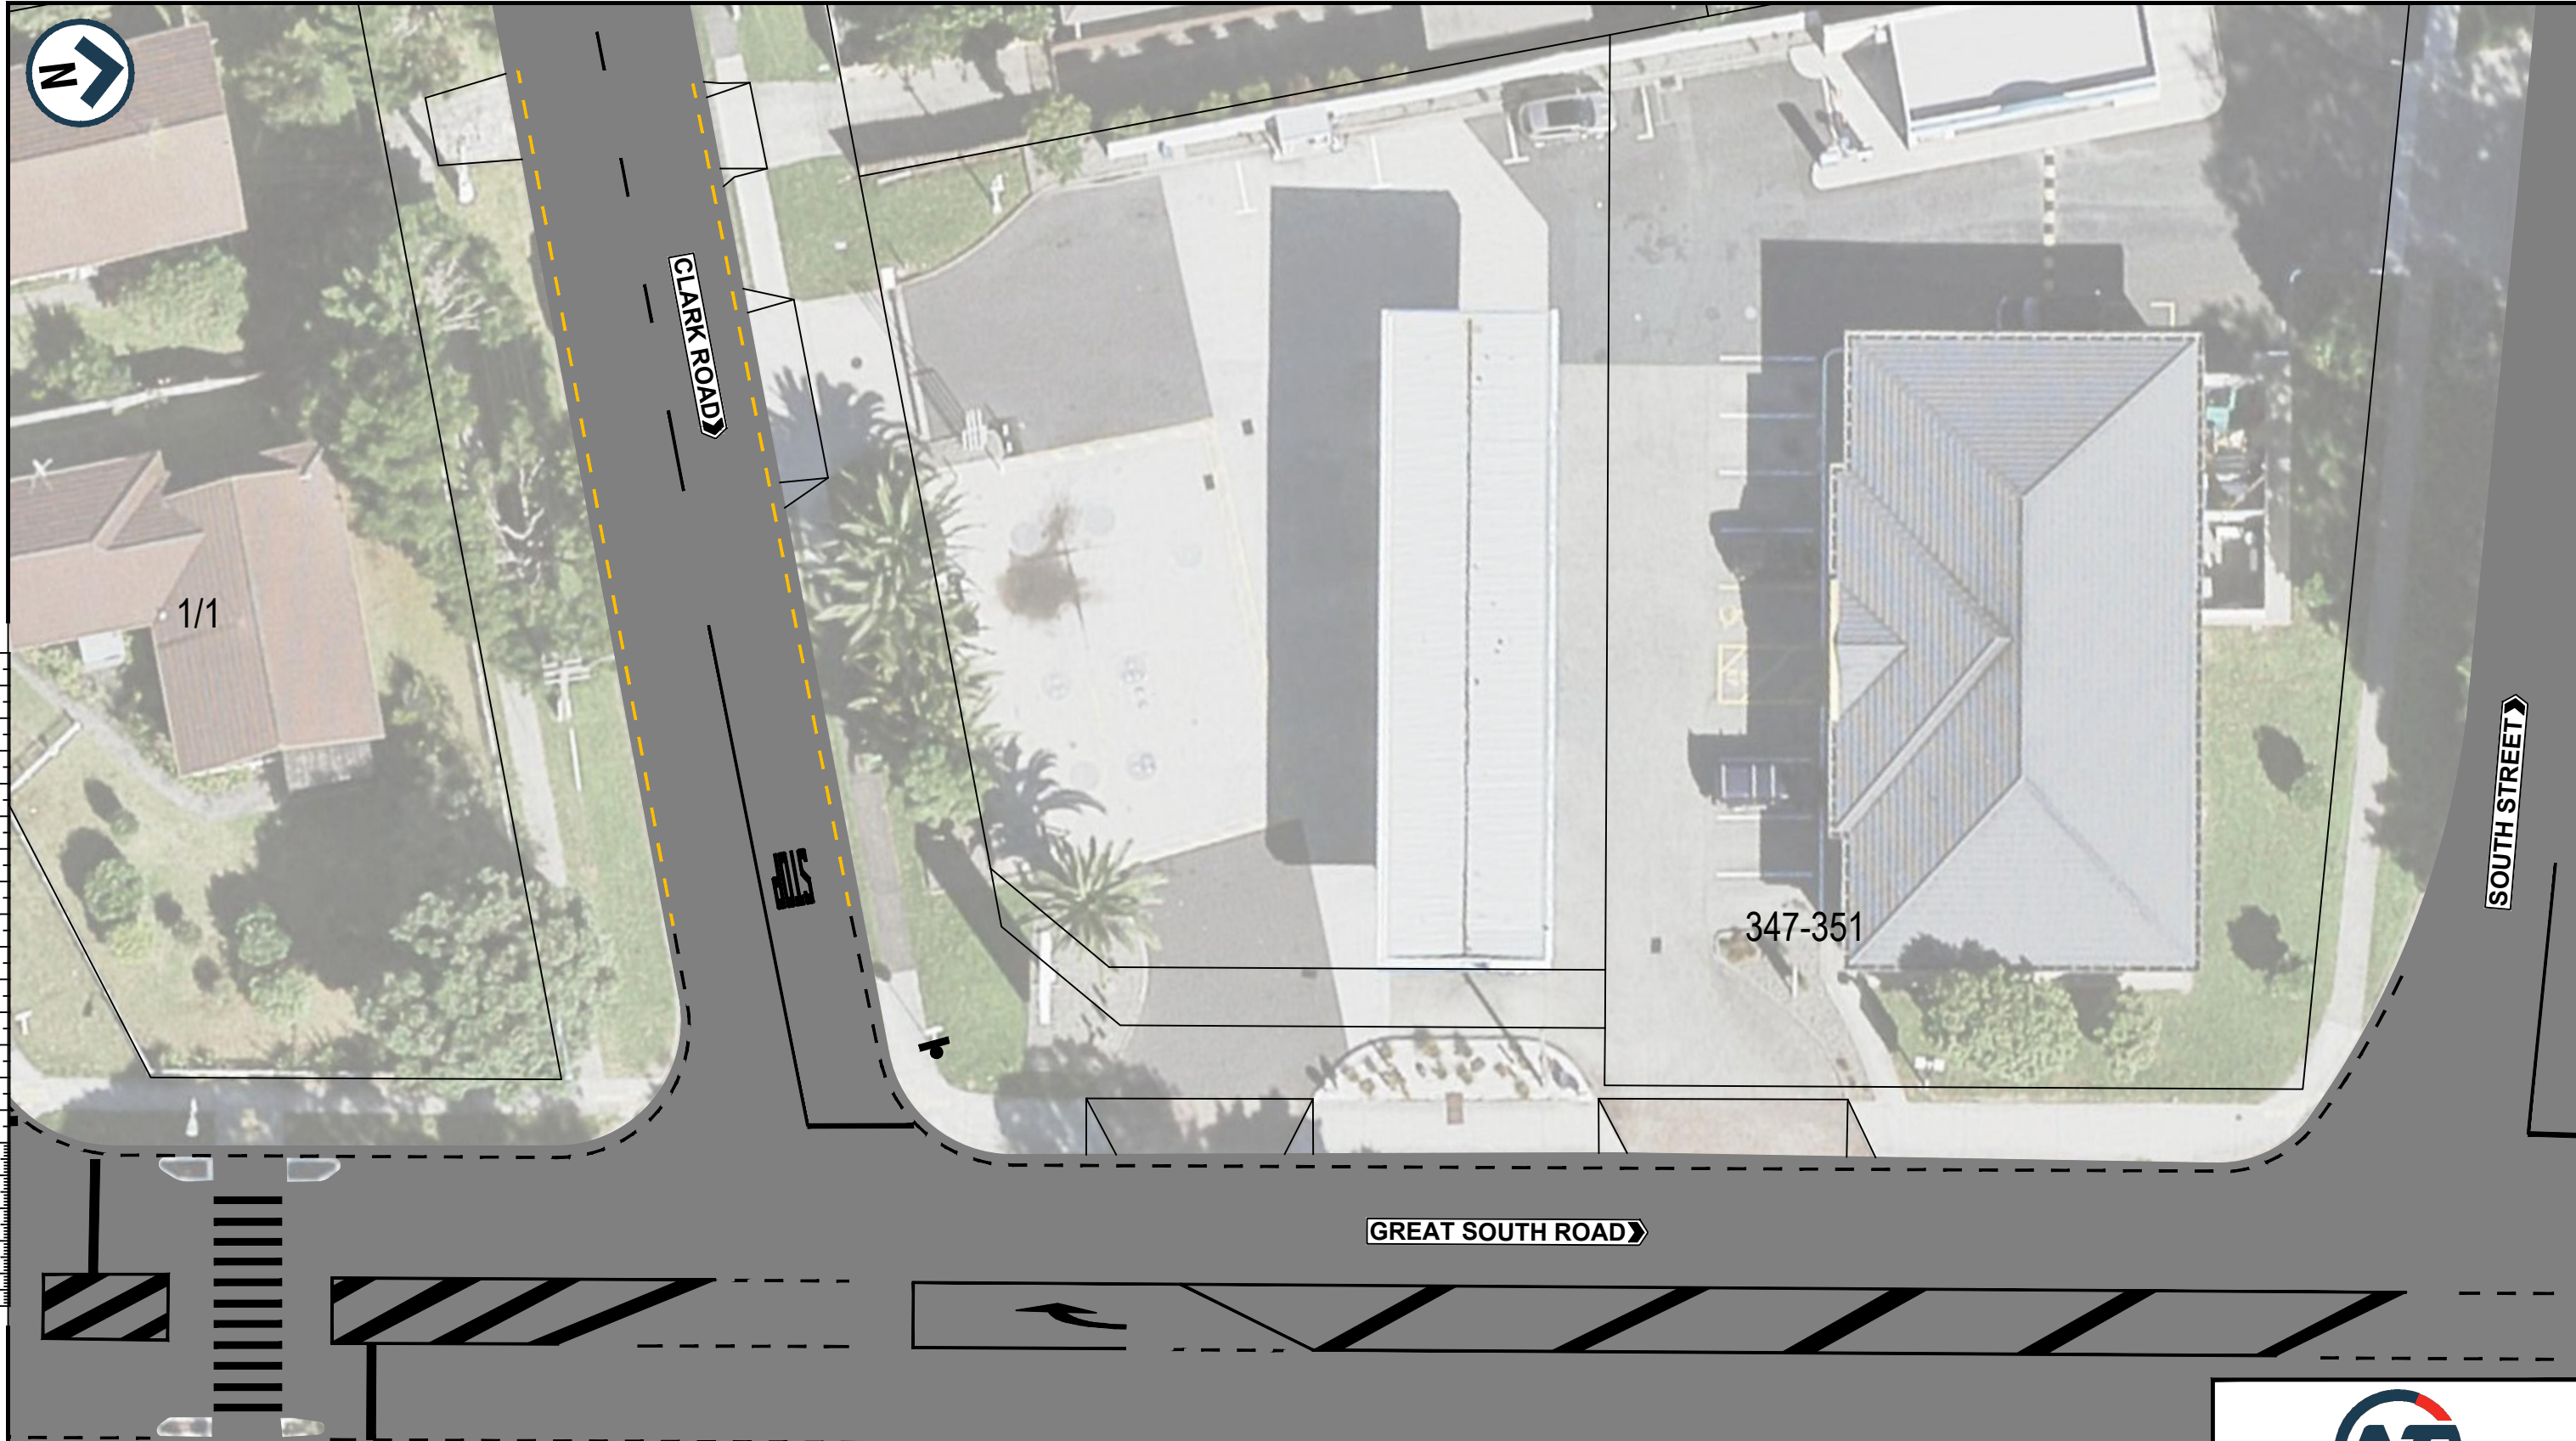

AUCKLAND TRANSPORT  
TRAFFIC RESOLUTION PLAN  
CLARK ROAD, PAPAURA

Status Stamp FOR CONSULTATION





Date Stamp 19/12/18

A1 1:250 A3 1:500

Drawing No. 01611.147-08-EX100

Rev. 0

LEGEND:

-  NEW BROKEN YELLOW LINES
-  "NSAAT"
-  EXISTING LINE MARKING
-  EXISTING SIGN