



ORIGINAL SIZE A1  
200mm DO NOT SCALE - IF IN DOUBT, ASK

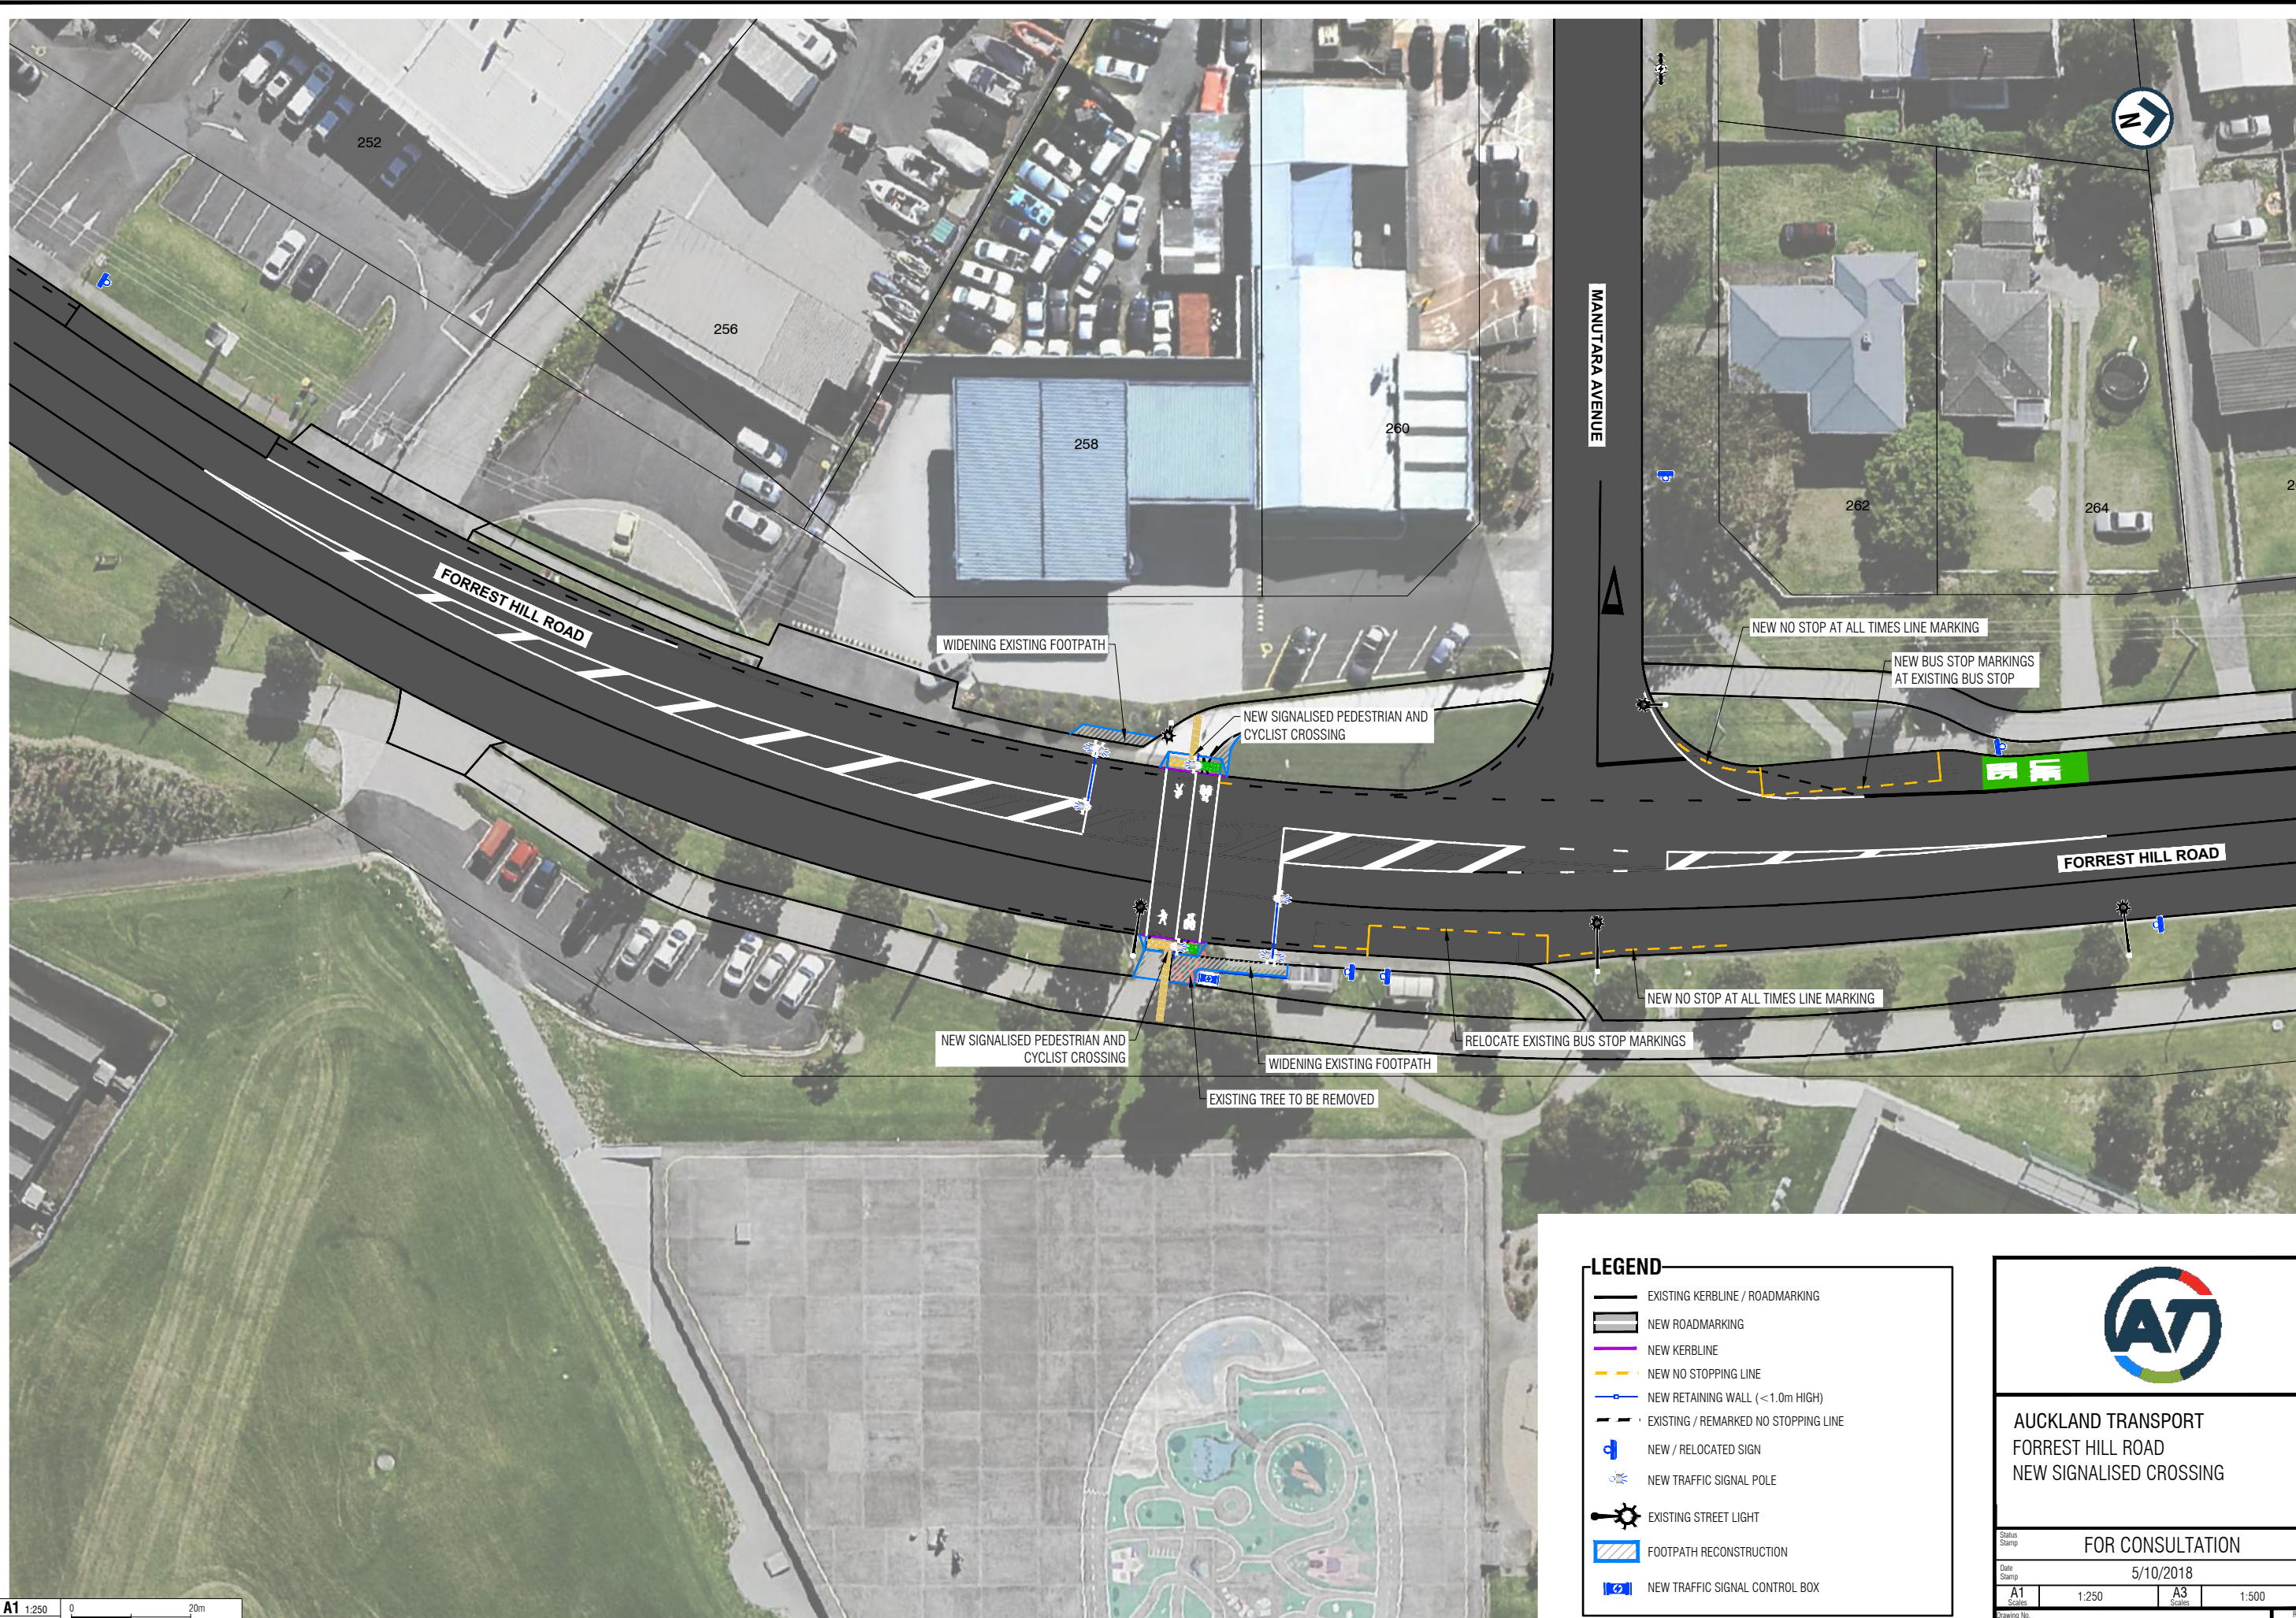

A1 1:250  
 A3 1:500

**LEGEND**

- EXISTING KERBLINE / ROADMARKING
- NEW ROADMARKING
- NEW KERBLINE
- NEW NO STOPPING LINE
- NEW RETAINING WALL (<1.0m HIGH)
- EXISTING / REMARKED NO STOPPING LINE
- NEW / RELOCATED SIGN
- NEW TRAFFIC SIGNAL POLE
- EXISTING STREET LIGHT
- FOOTPATH RECONSTRUCTION
- NEW TRAFFIC SIGNAL CONTROL BOX



**AUCKLAND TRANSPORT**  
**FORREST HILL ROAD**  
**NEW SIGNALISED CROSSING**

Status Stamp			
FOR CONSULTATION			
Date Stamp			
5/10/2018			
A1 Scale	1:250	A3 Scale	1:500
Drawing No.			Rev.
2018-N3-0200_G030			A