


**LEGEND**

--- Proposed 'No Stopping At All Times' Line

● Removal of existing 'P180' Signs

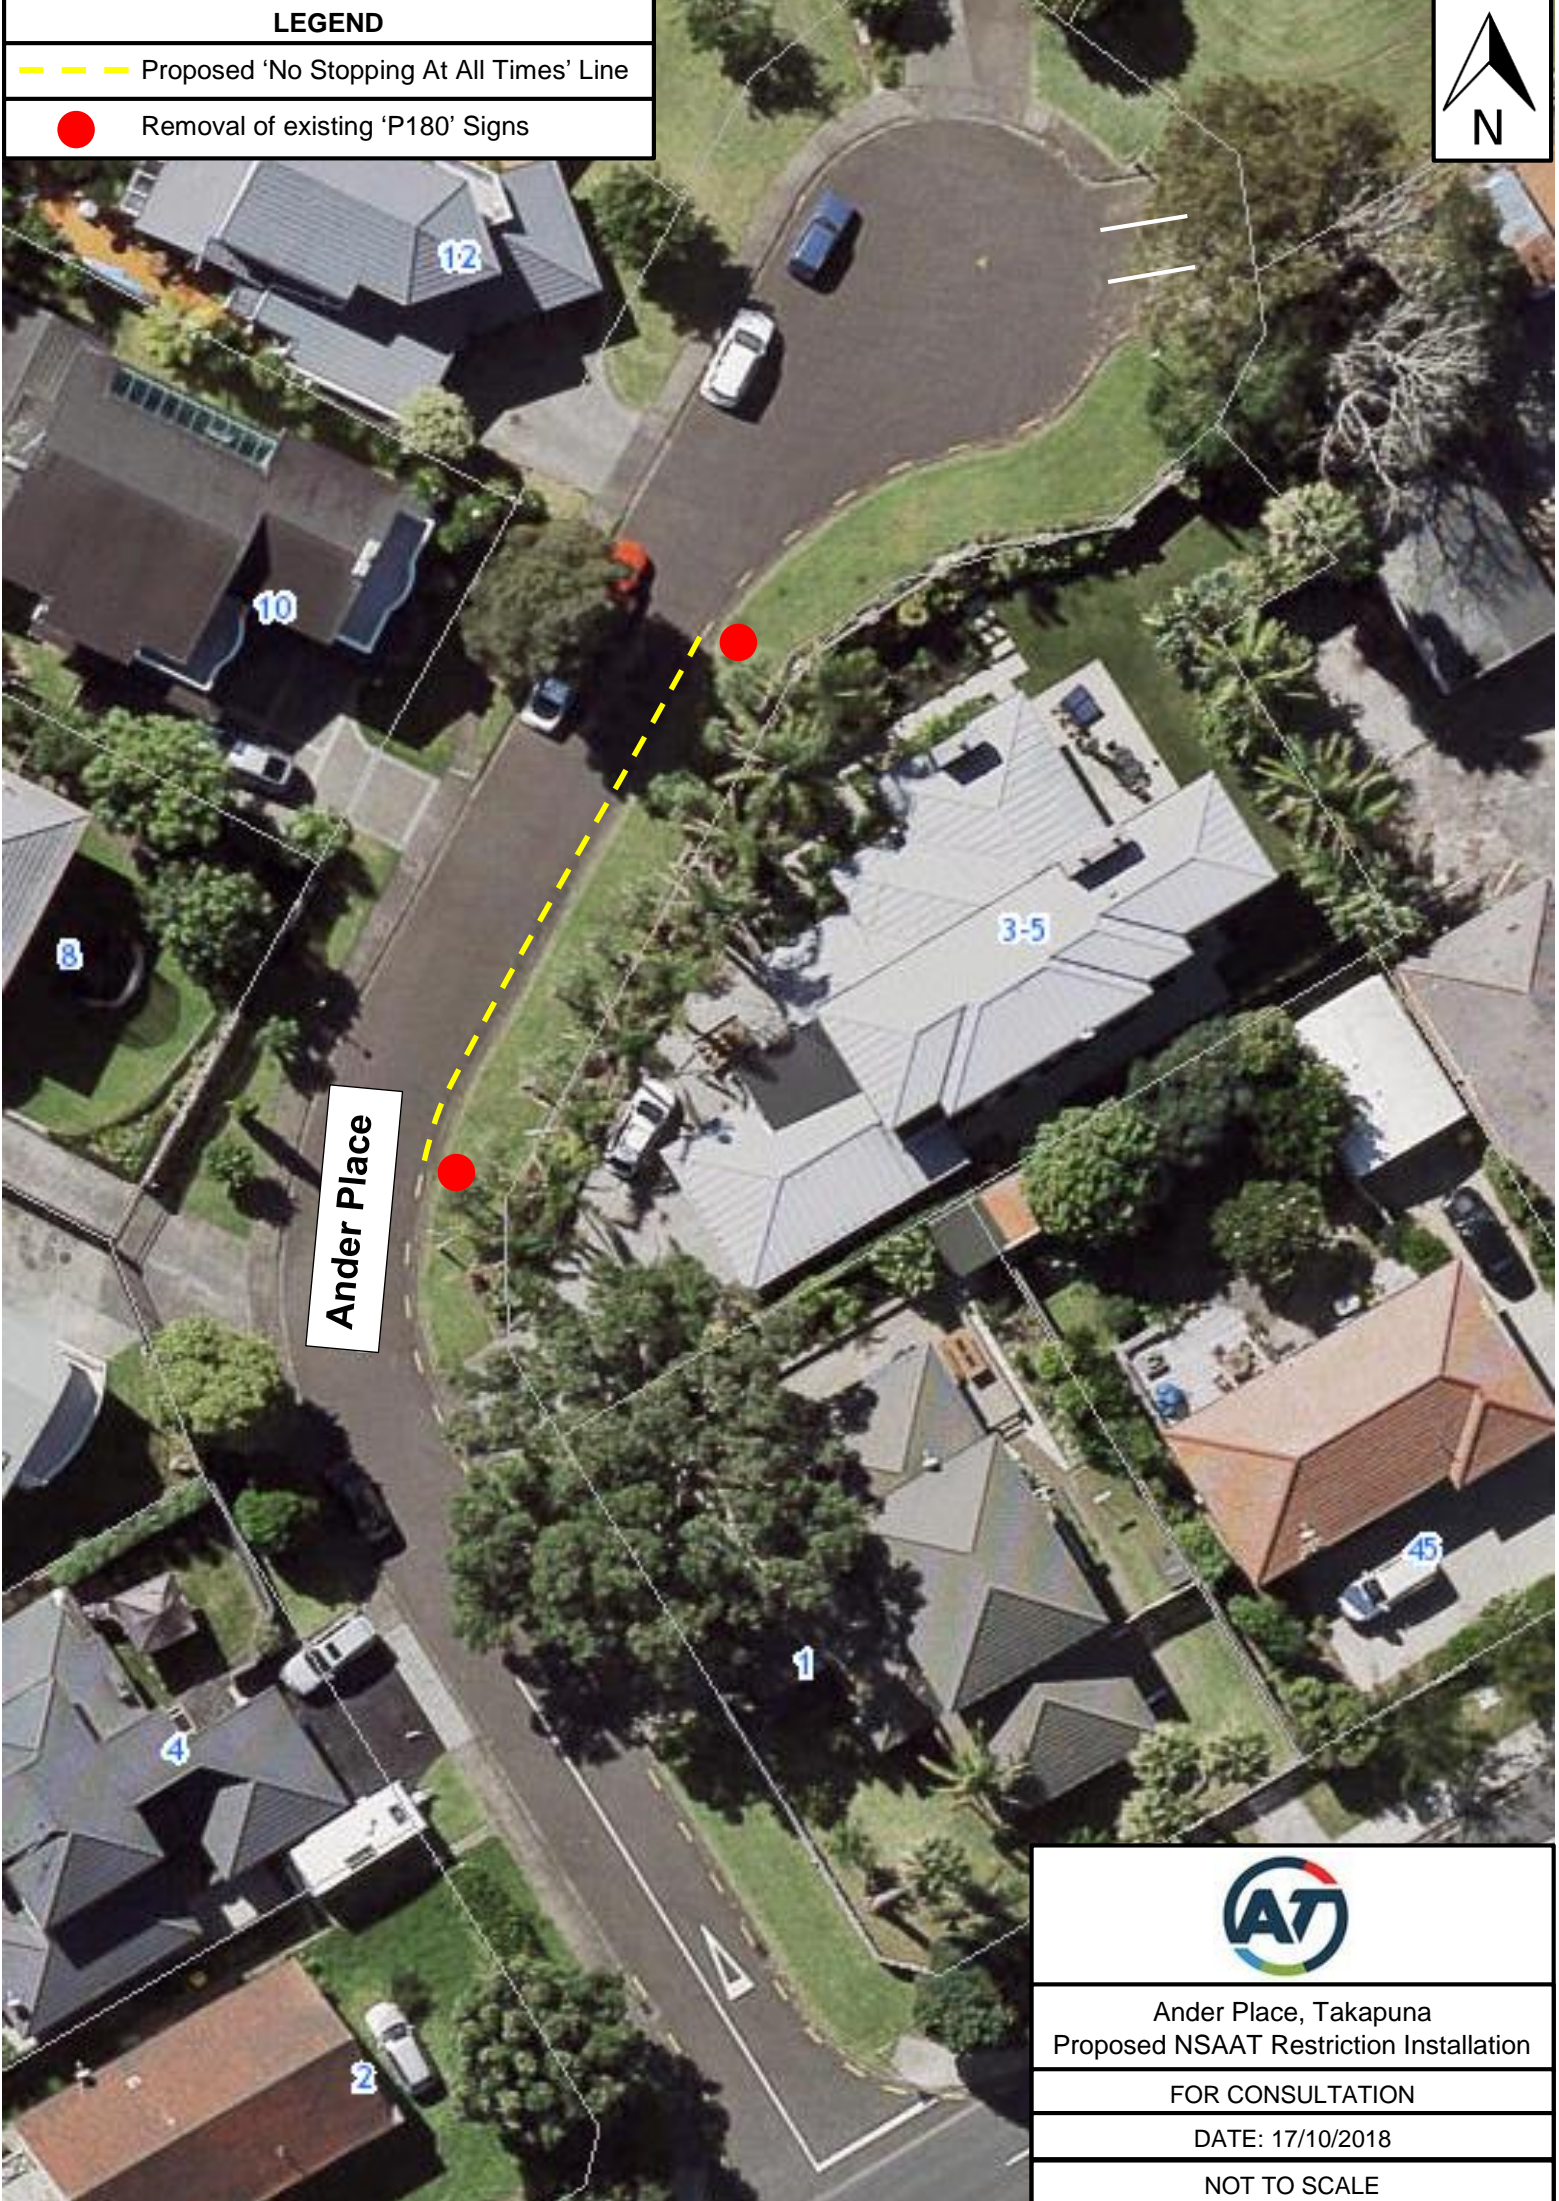

**Ander Place**



Ander Place, Takapuna  
Proposed NSAAT Restriction Installation

FOR CONSULTATION

DATE: 17/10/2018

NOT TO SCALE