



ORIGINAL SIZE A1 20mm DO NOT SCALE - IF IN DOUBT, ASK

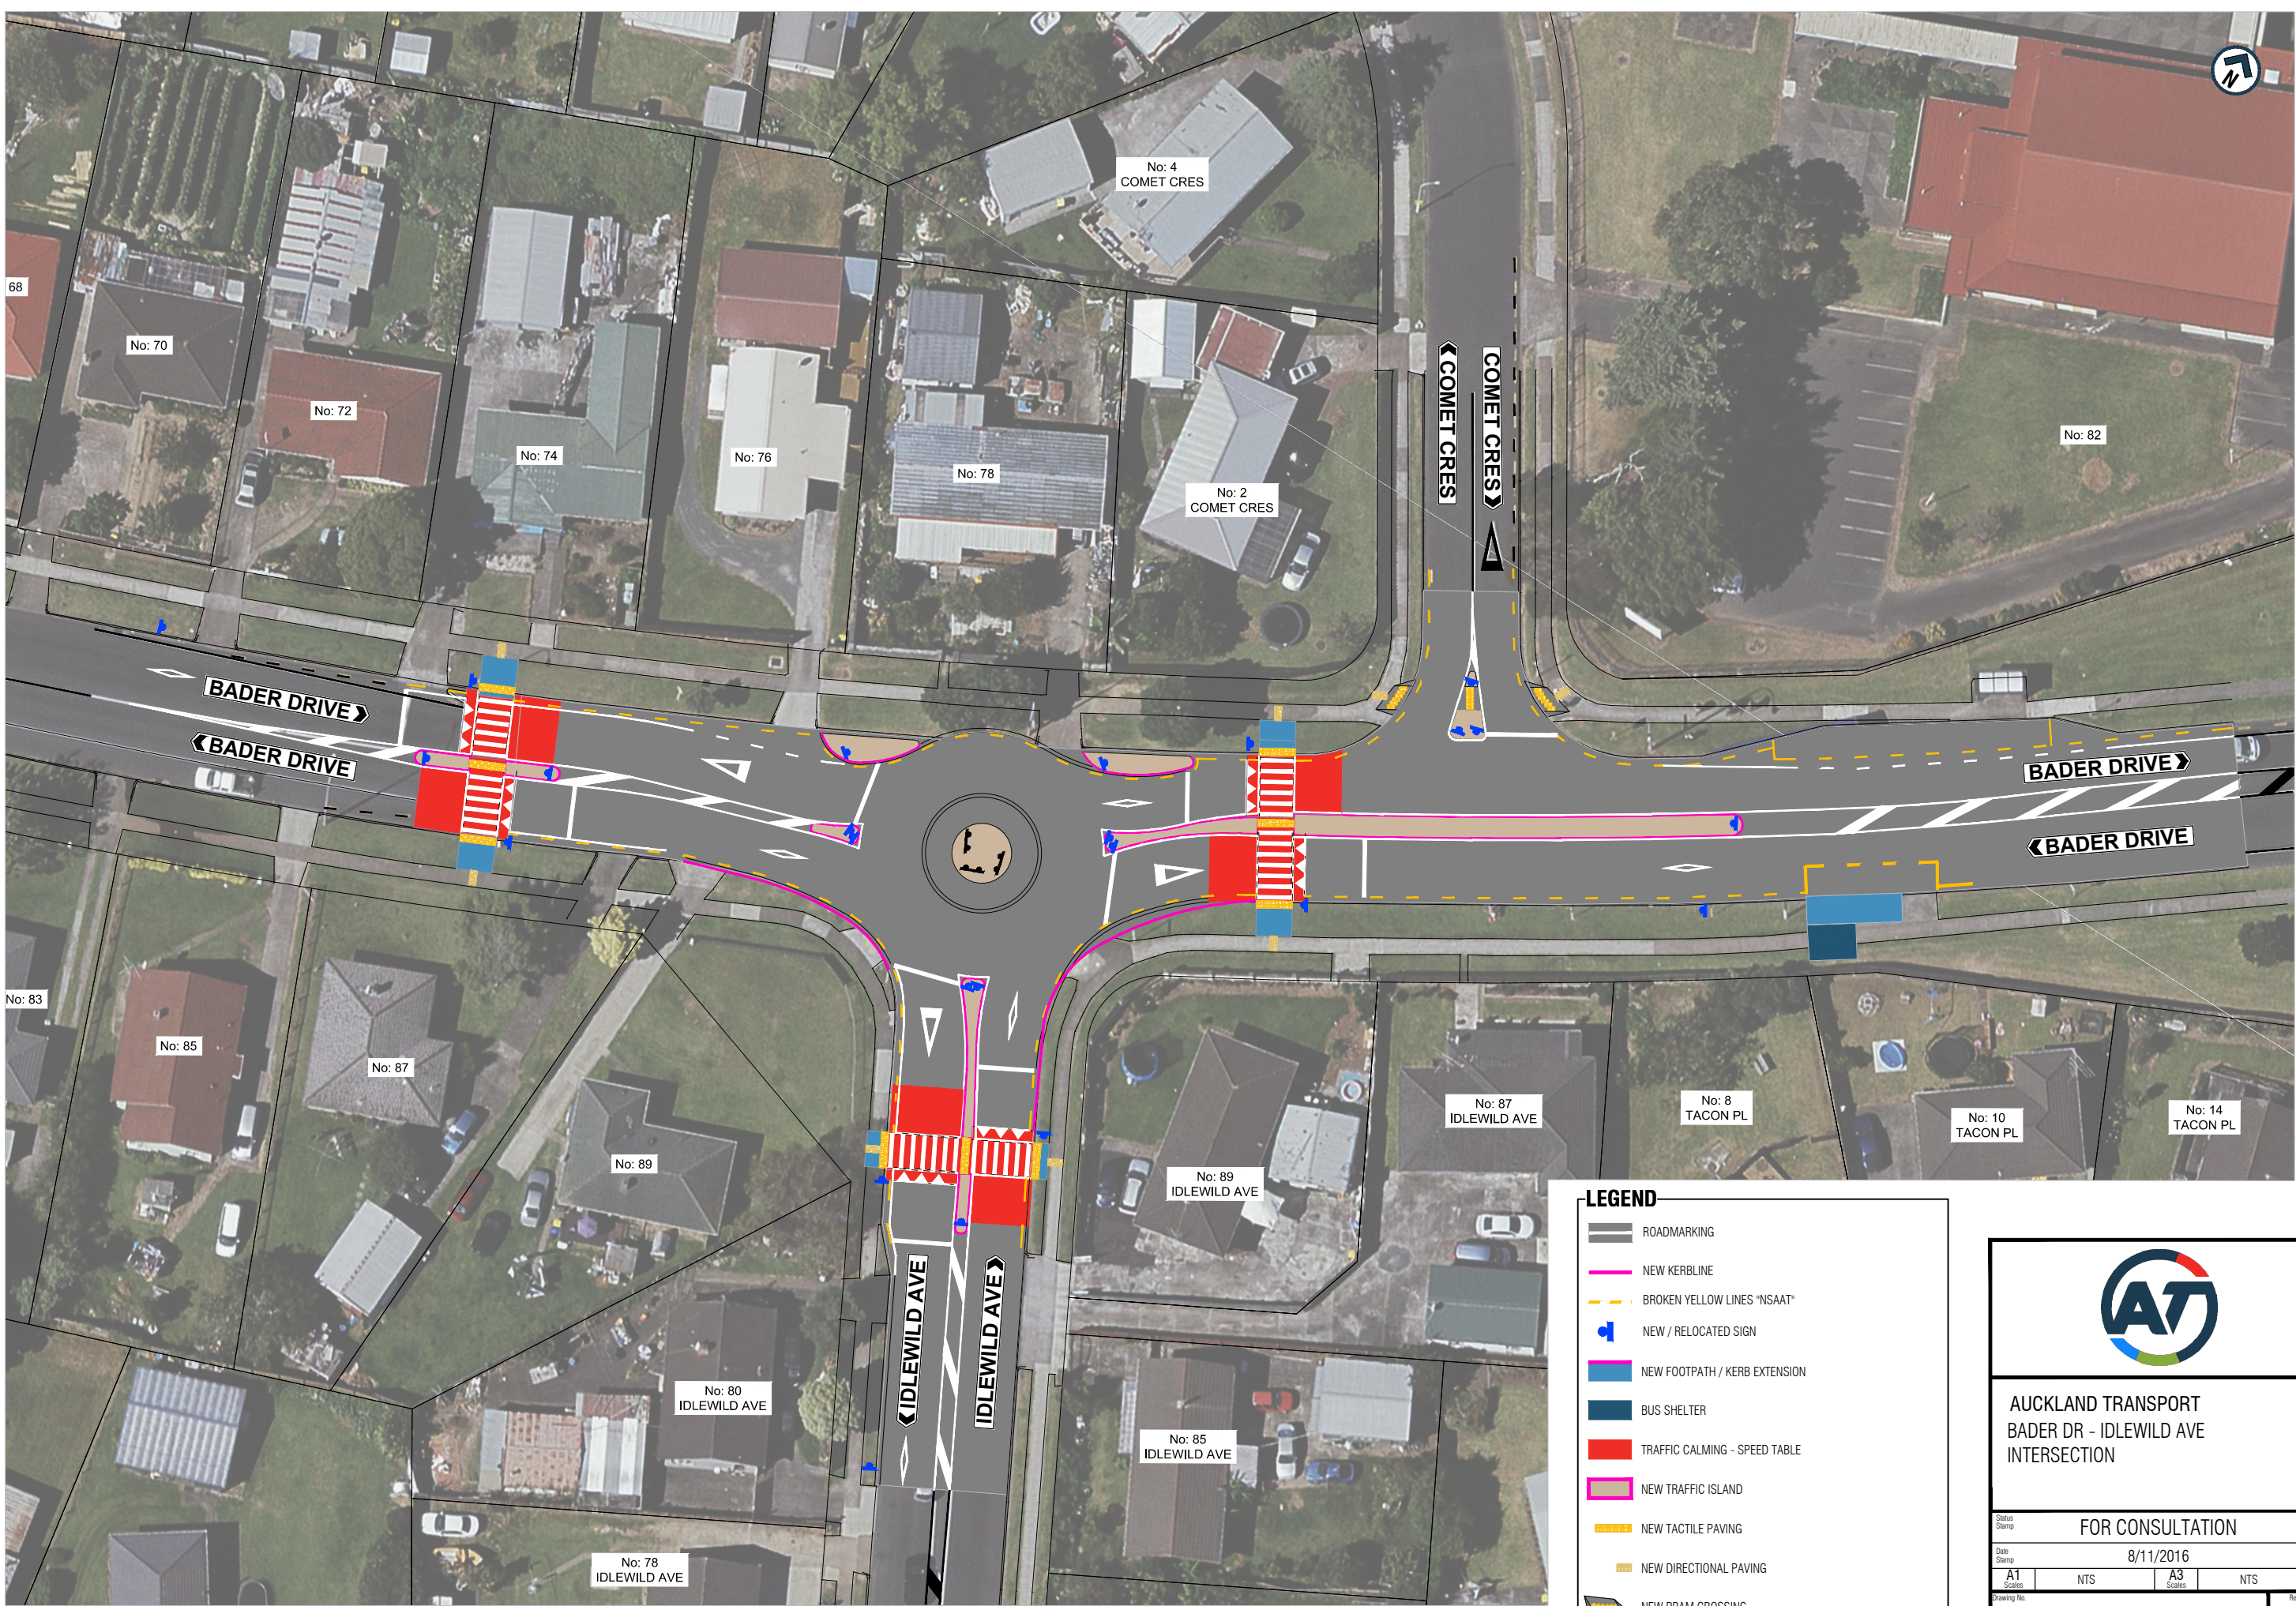

LEGEND

-  ROADMARKING
-  NEW KERBLINE
-  BROKEN YELLOW LINES "NSAAT"
-  NEW / RELOCATED SIGN
-  NEW FOOTPATH / KERB EXTENSION
-  BUS SHELTER
-  TRAFFIC CALMING - SPEED TABLE
-  NEW TRAFFIC ISLAND
-  NEW TACTILE PAVING
-  NEW DIRECTIONAL PAVING
-  NEW PRAM CROSSING

NOTE: AERIAL VIEW IS OUTDATED AND IS FOR ILLUSTRATIVE PURPOSES ONLY



AUCKLAND TRANSPORT
BADER DR - IDLEWILD AVE
INTERSECTION

FOR CONSULTATION			
Date Stamp: 8/11/2016			
A1 Scale: NTS	A3 Scale: NTS		
Drawing No: 1A8041.00 (01) C800			Rev: A

K:\1A8041.00\Bader Dr_Idlewild Ave(C)\Civil+AutoCAD\Consultation