




ORIGINAL SIZE A1 20mm DO NOT SCALE - IF IN DOUBT, ASK

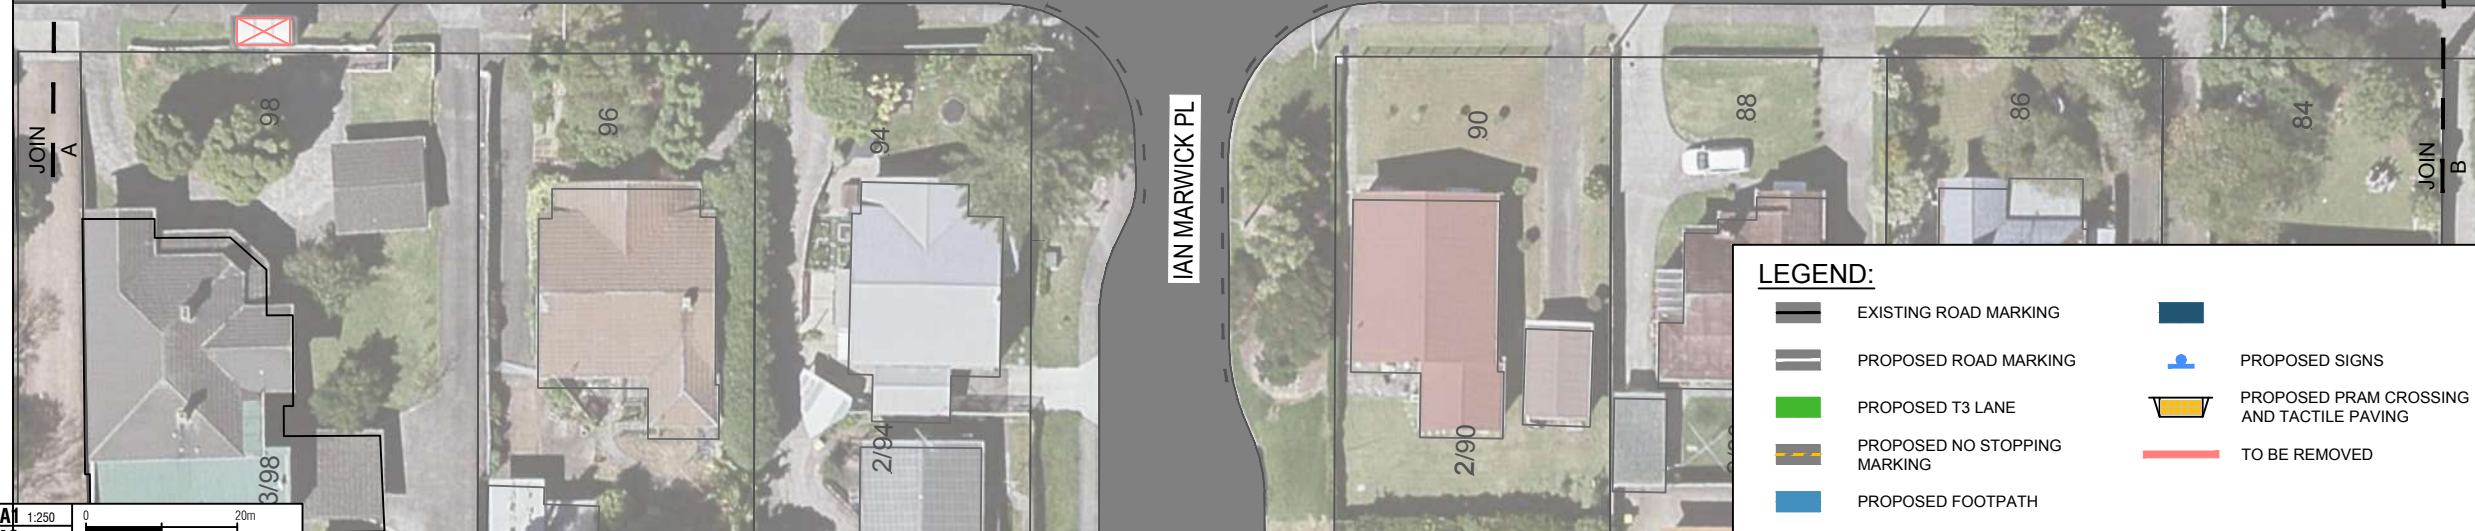

LEGEND:

	EXISTING ROAD MARKING		PROPOSED SIGNS
	PROPOSED ROAD MARKING		PROPOSED PRAM CROSSING AND TACTILE PAVING
	PROPOSED T3 LANE		TO BE REMOVED
	PROPOSED NO STOPPING MARKING		
	PROPOSED FOOTPATH		

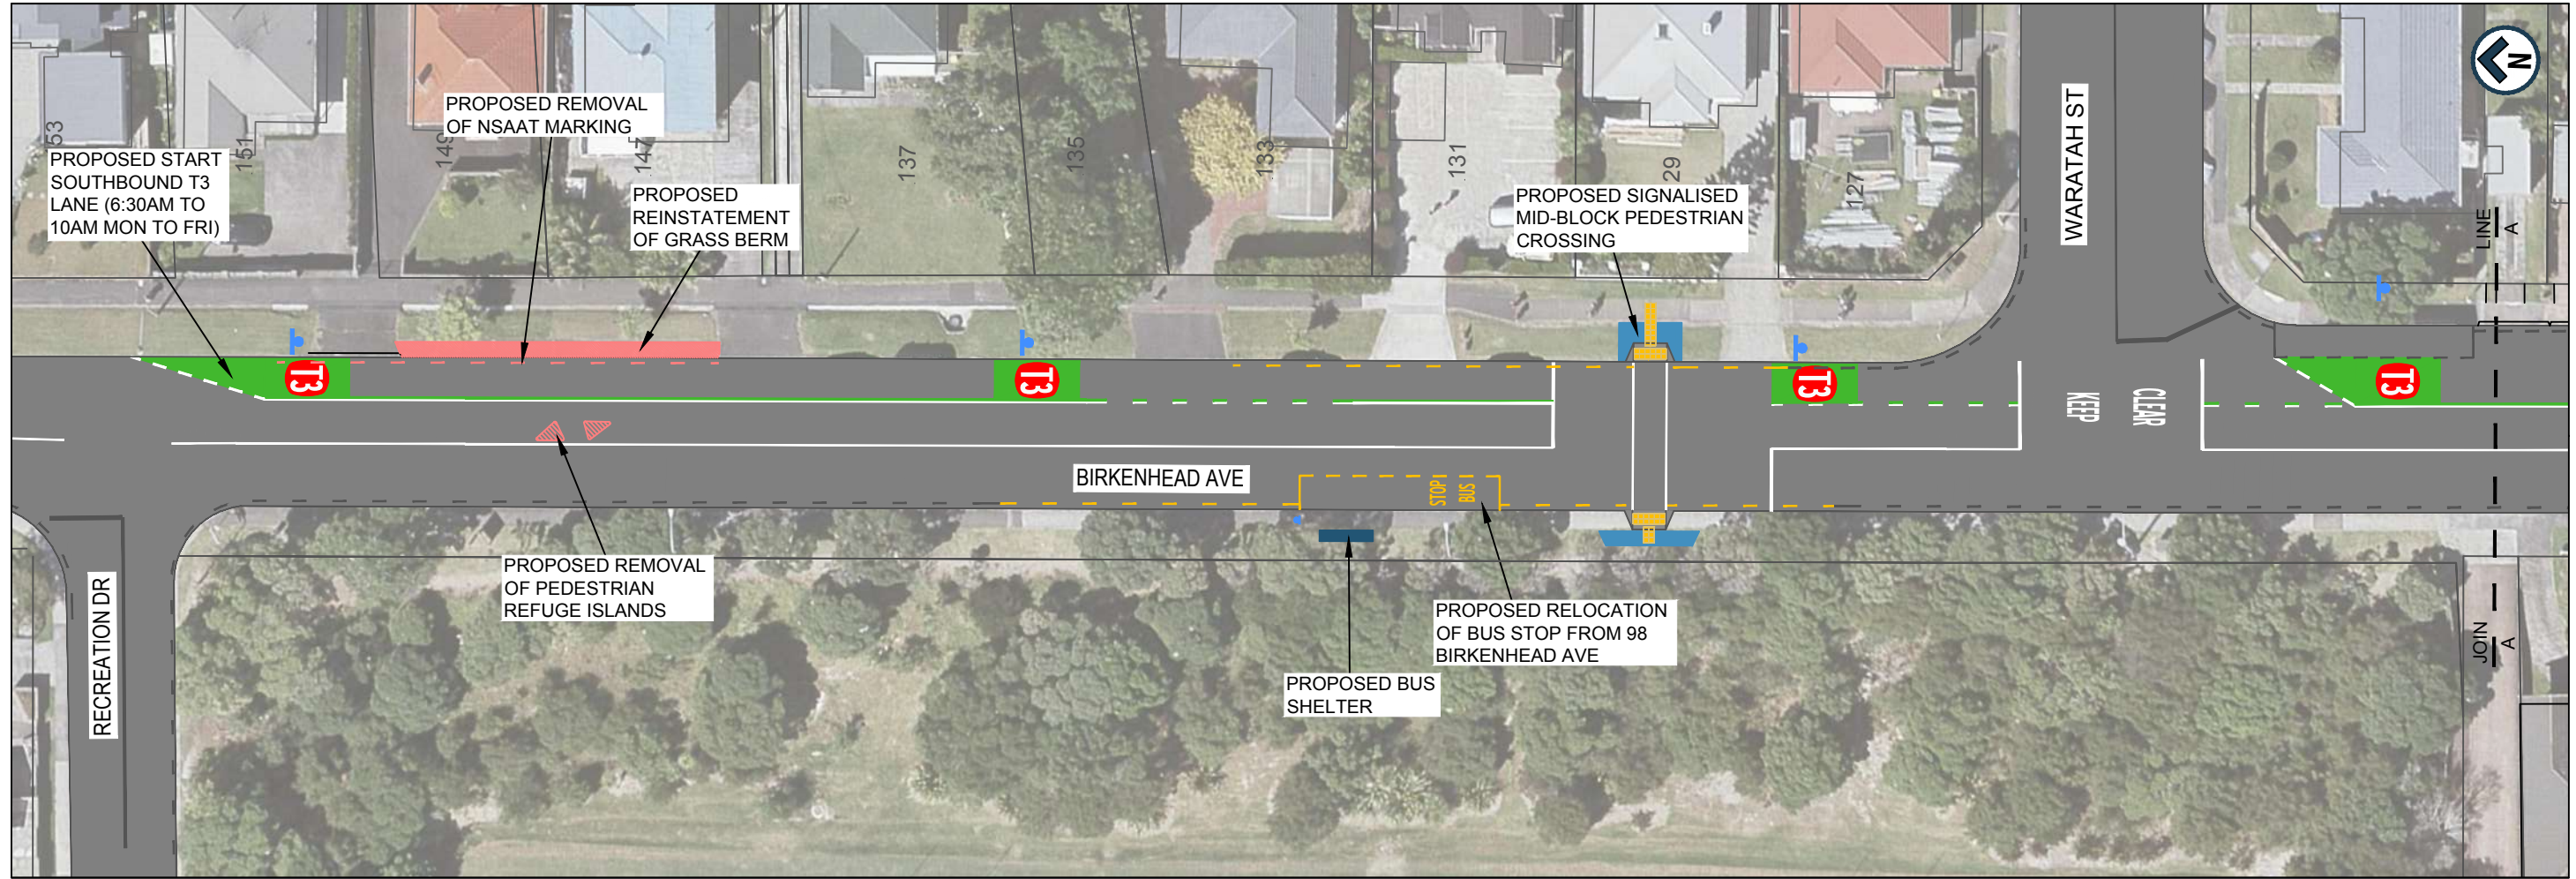

**AUCKLAND TRANSPORT
PROPOSED BIRKENHEAD AVENUE
T3 LANE**

FOR CONSULTATION

Date Stamp: 15/02/2019

A1 Scales: 1:250	A3 Scales: 1:500
------------------	------------------

Drawing No.: 138-010-CONS-01A

Rev: **A**