



ORIGINAL SIZE A1
200mm
150
100
90
80
70
60
50
40
30
20
10
0

DO NOT SCALE - IF IN DOUBT, ASK

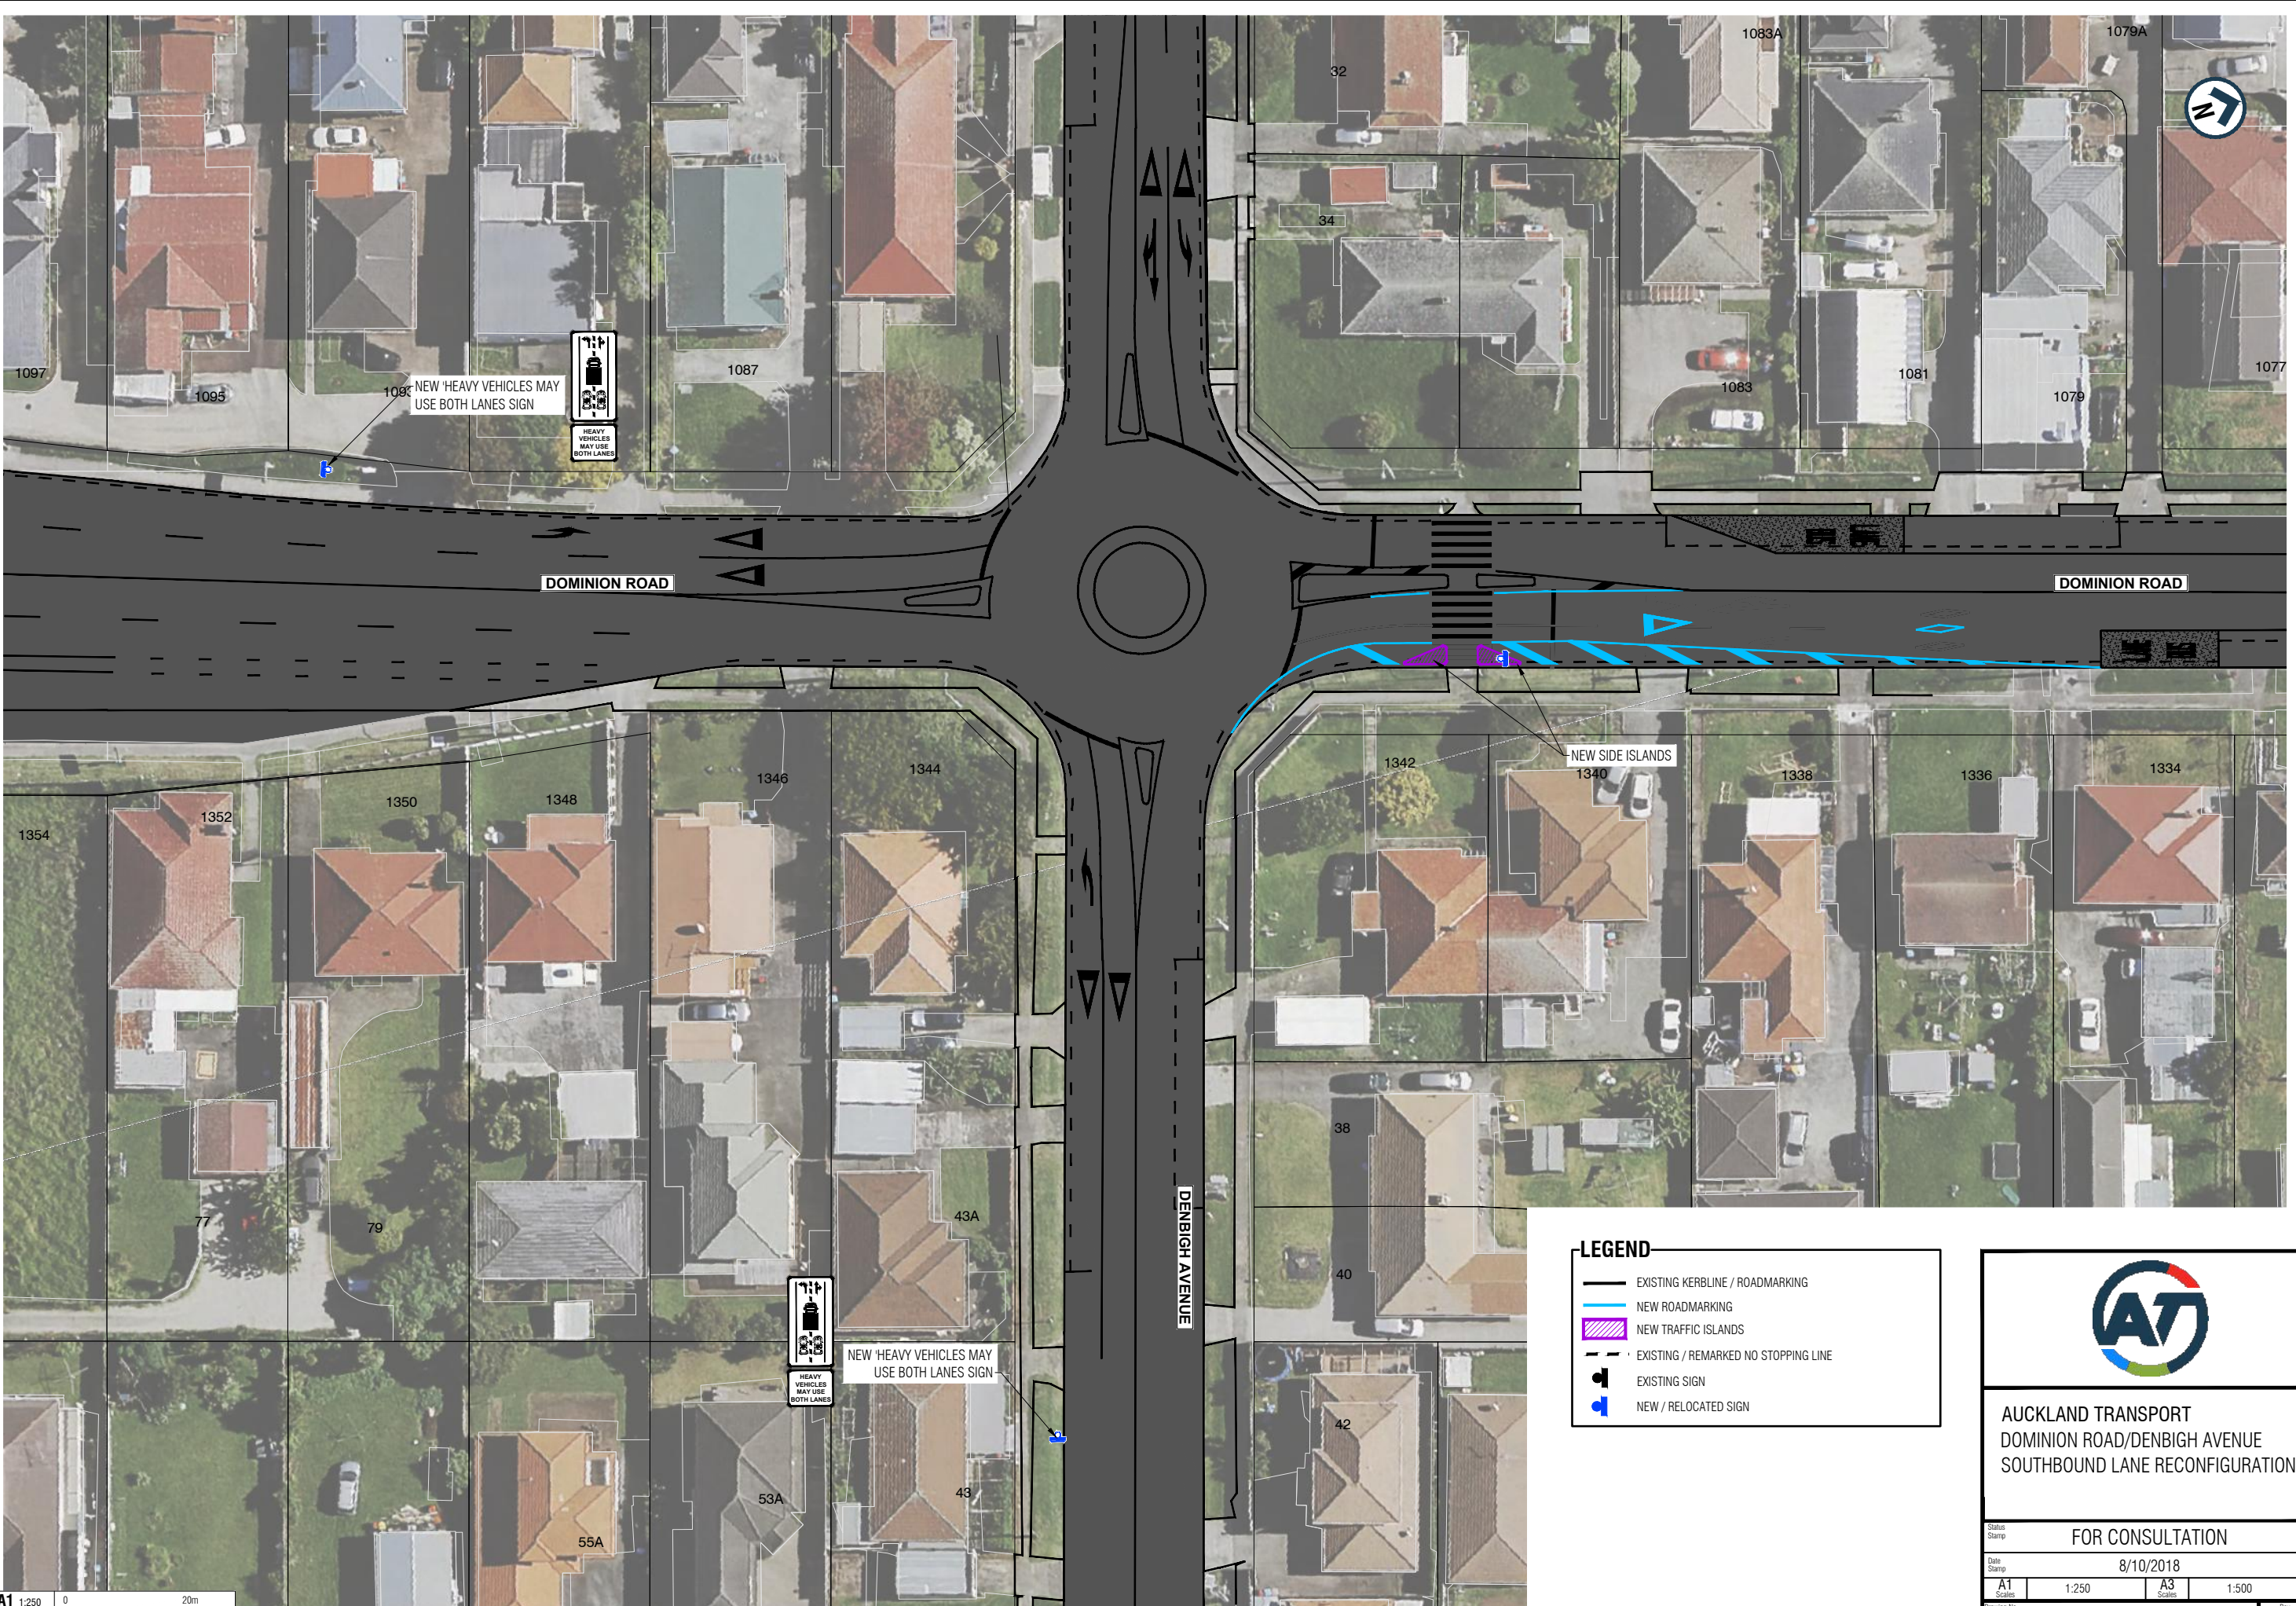

LEGEND

- EXISTING KERBLINE / ROADMARKING
- NEW ROADMARKING
- NEW TRAFFIC ISLANDS
- EXISTING / REMARKED NO STOPPING LINE
- EXISTING SIGN
- NEW / RELOCATED SIGN



AUCKLAND TRANSPORT
DOMINION ROAD/DENBIGH AVENUE
SOUTHBOUND LANE RECONFIGURATION

Status Stamp	FOR CONSULTATION				
Date Stamp	8/10/2018				
A1 Scale	1:250	A3 Scale	1:500		
Drawing No.	2018-C3-0500_G031			Rev.	A

A1	1:250	0	20m
A3	1:500		