



ORIGINAL SIZE A1
DO NOT SCALE - IF IN DOUBT, ASK

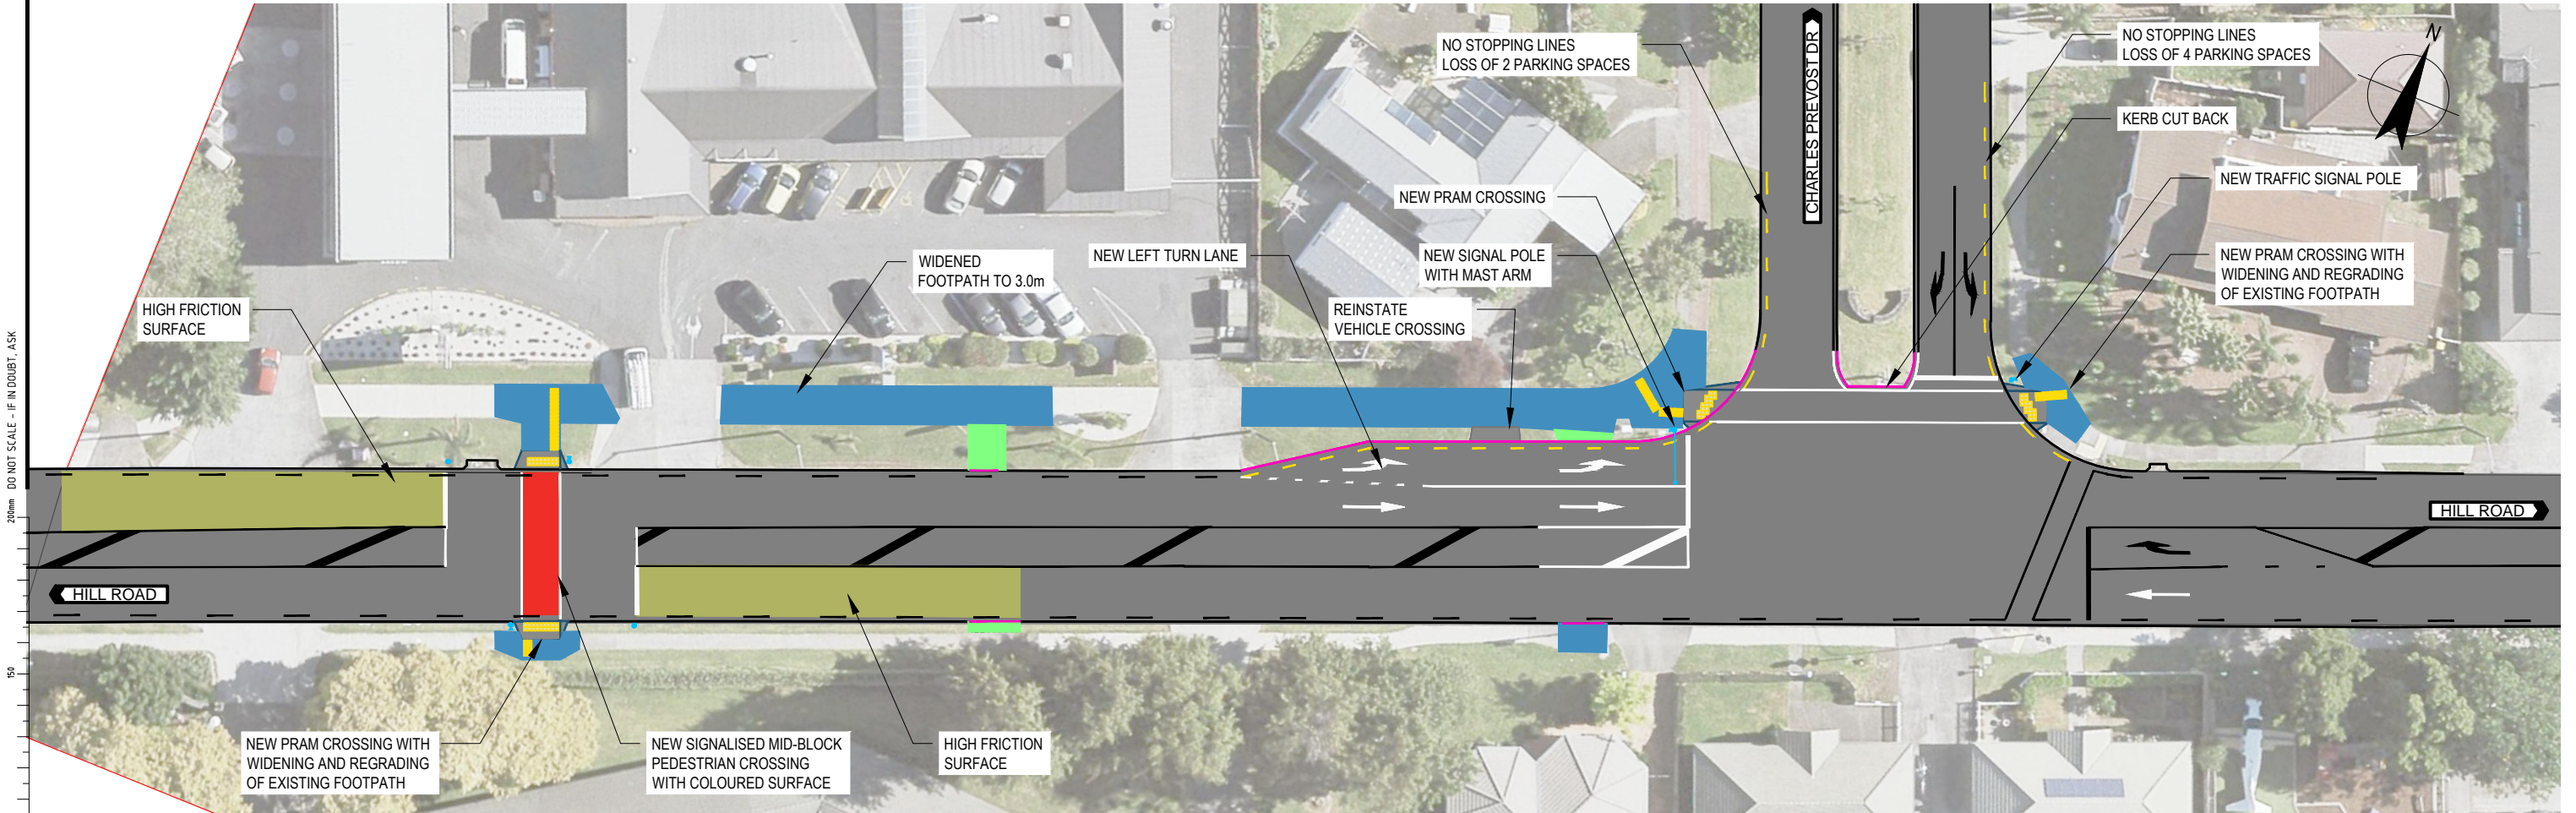

LAYOUT
SCALE 1:500

LEGEND	
	PROPOSED KERB AND CHANNEL
	PROPOSED NO STOPPING LINES
	PROPOSED ROAD MARKING
	EXISTING ROAD MARKING
	EXISTING KERB AND CHANNEL
	PROPOSED HIGH FRICTION SURFACING
	PROPOSED COLOURED SURFACING
	PROPOSED GRASS REINSTATEMENT
	PROPOSED FOOTPATH
	ROAD SURFACE
	REINSTATE VEHICLE CROSSING
	PROPERTY BOUNDARY
	PROPOSED TACTILE PAVERS
	PROPOSED PRAM CROSSING
	PROPOSED TRAFFIC SIGNAL
	NEW SIGNAL POLE WITH MAST ARM

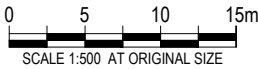

AUCKLAND TRANSPORT
NETWORK OPTIMISATION PROGRAMME
HILL RD / CHARLES PREVOST DR

Status Stamp
CONSULTATION

Date Stamp
25/03/2019

SCALES (A1)

Drawing No.
12505106-02-G030

Rev.
D