


ORIGINAL SIZE A1
0 10 20 30 40 50 60 70 80 90 100 150 200mm
DO NOT SCALE - IF IN DOUBT, ASK

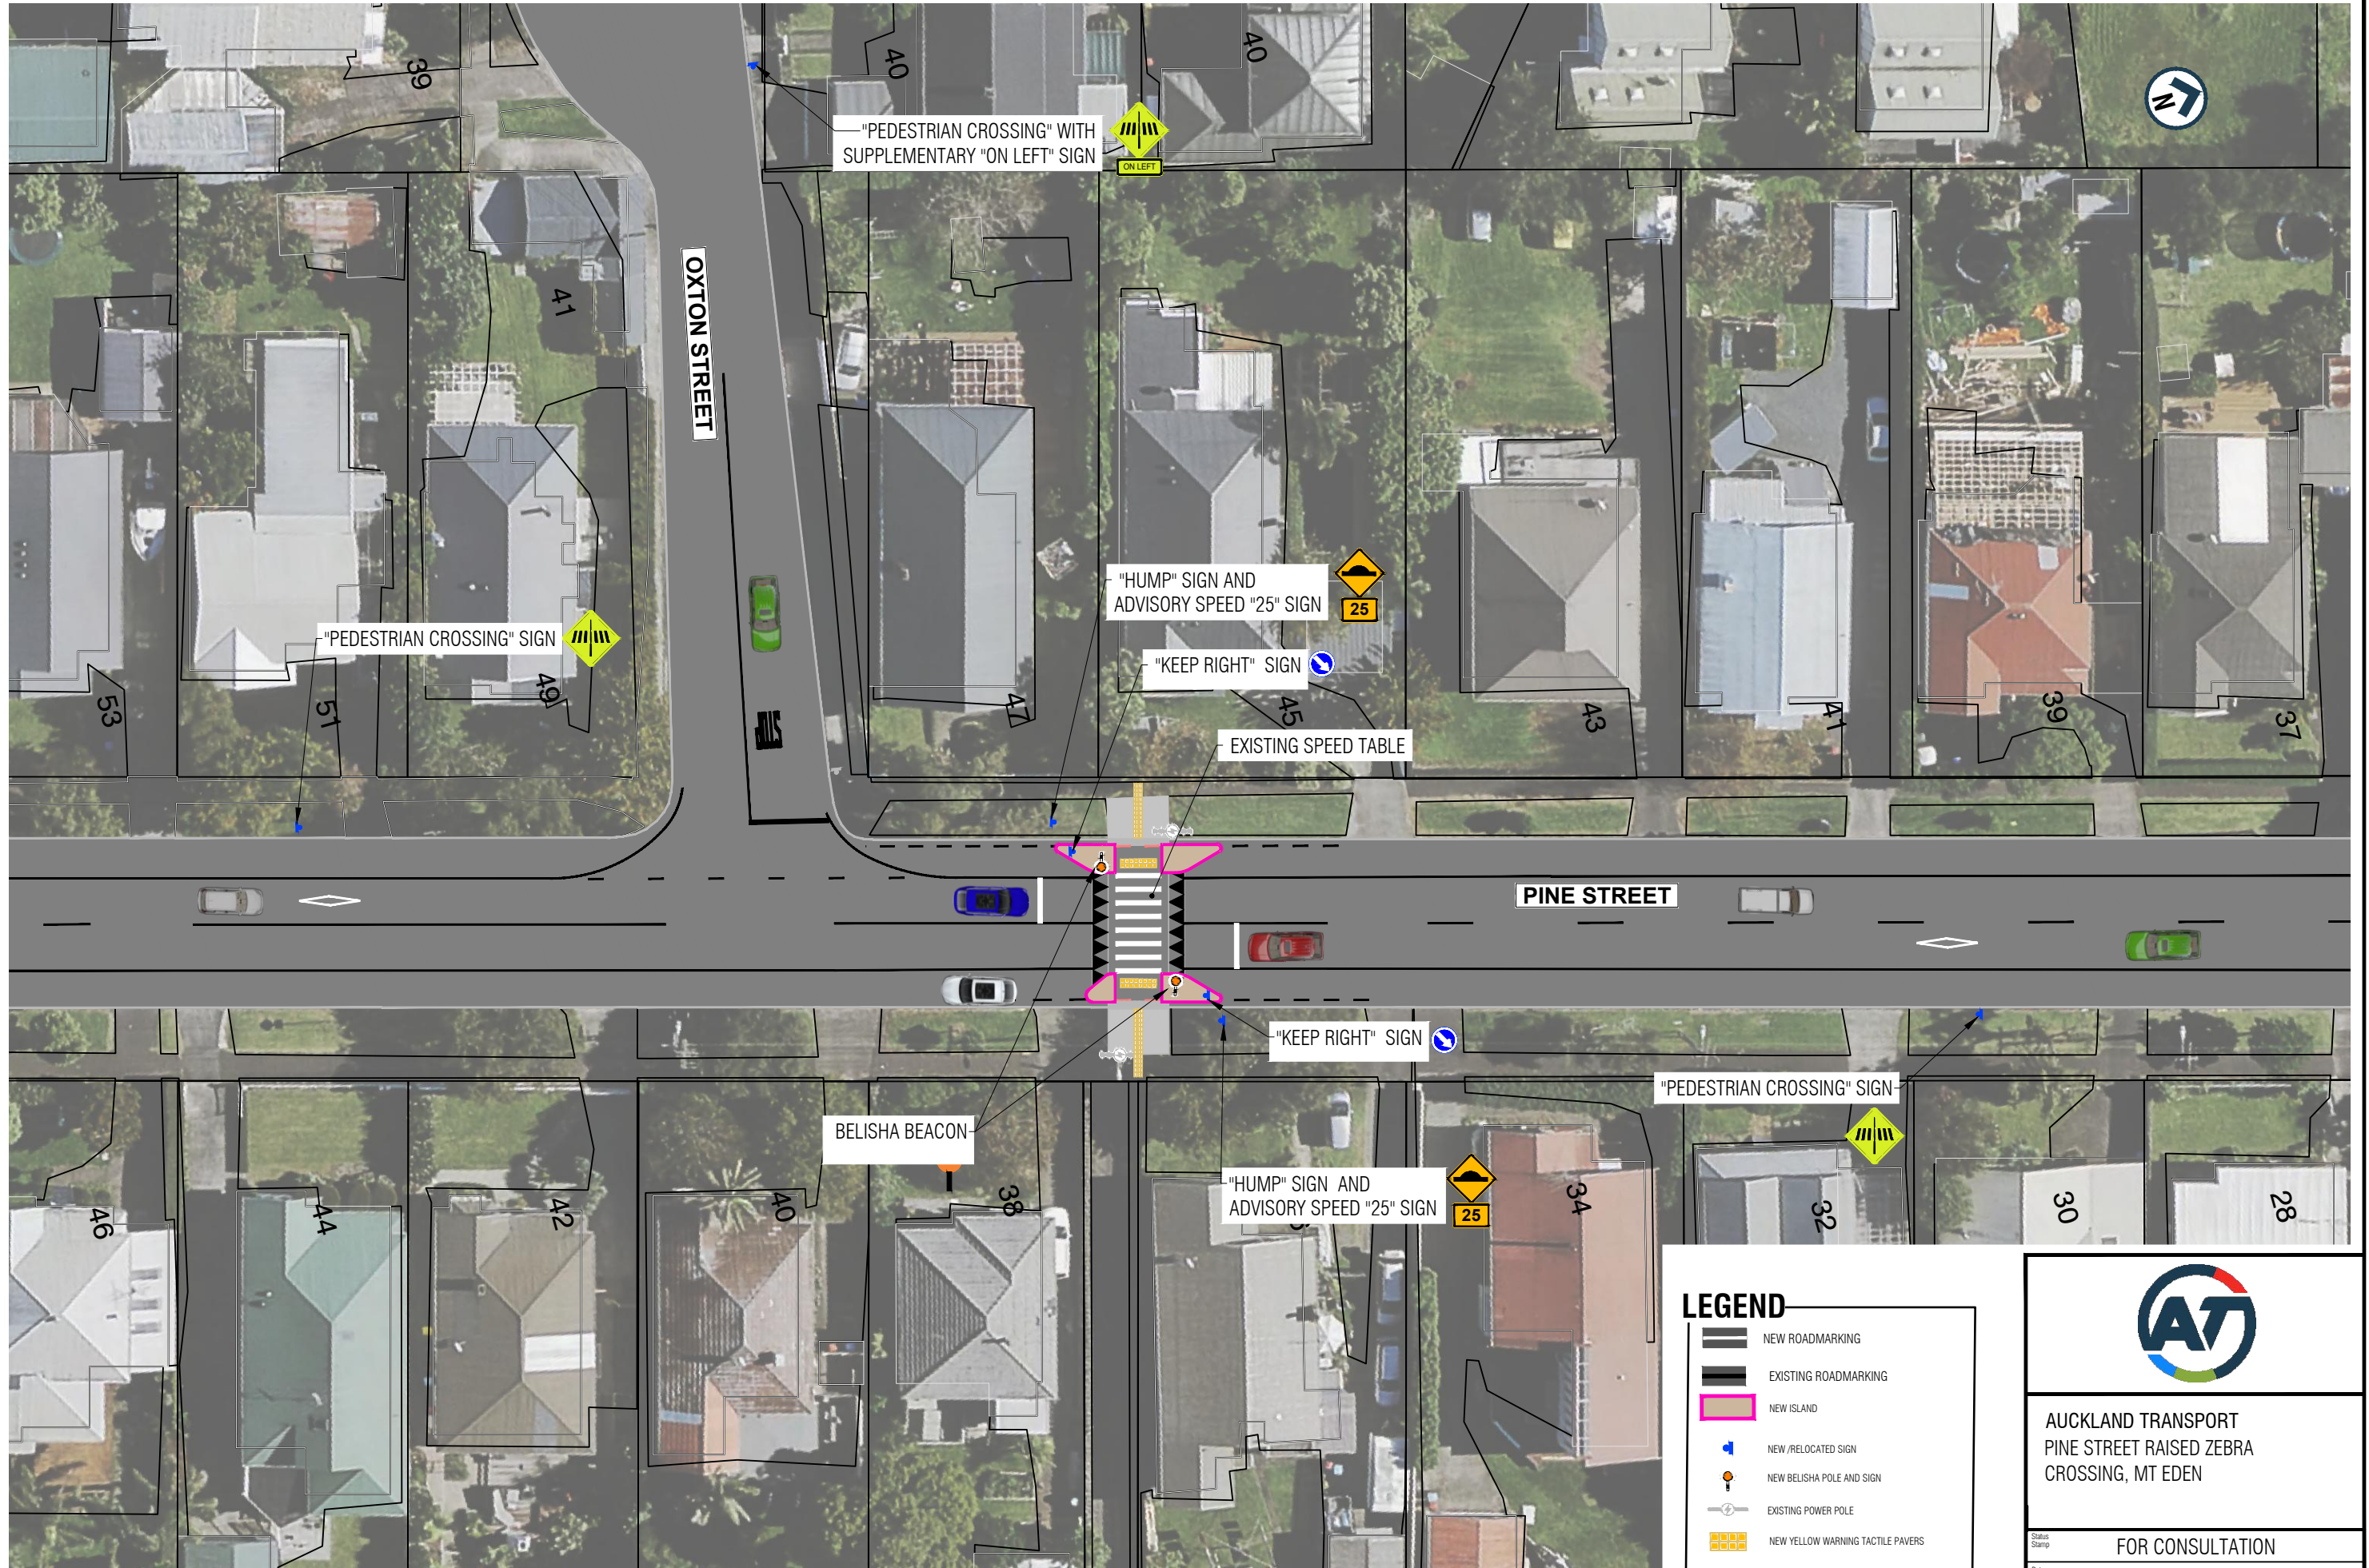

LEGEND

- NEW ROADMARKING
- EXISTING ROADMARKING
- NEW ISLAND
- NEW /RELOCATED SIGN
- NEW BELISHA POLE AND SIGN
- EXISTING POWER POLE
- NEW YELLOW WARNING TACTILE PAVERS
- NEW YELLOW DIRECTIONAL TACTILE PAVERS

AUCKLAND TRANSPORT
PINE STREET RAISED ZEBRA
CROSSING, MT EDEN

FOR CONSULTATION

Scale	A1 1:200	A3 1:400
Stamp		
Date		
Drawing No.	2019-RFI-065_G030	Rev. A

A1 1:200
A3 1:400
0 10m