


Rev	Date	By	Chk	Description
A	08/05/2019	RK	GB	Added bollards along footpath edge
---	---	---	---	---
---	---	---	---	---
---	---	---	---	---
---	---	---	---	---

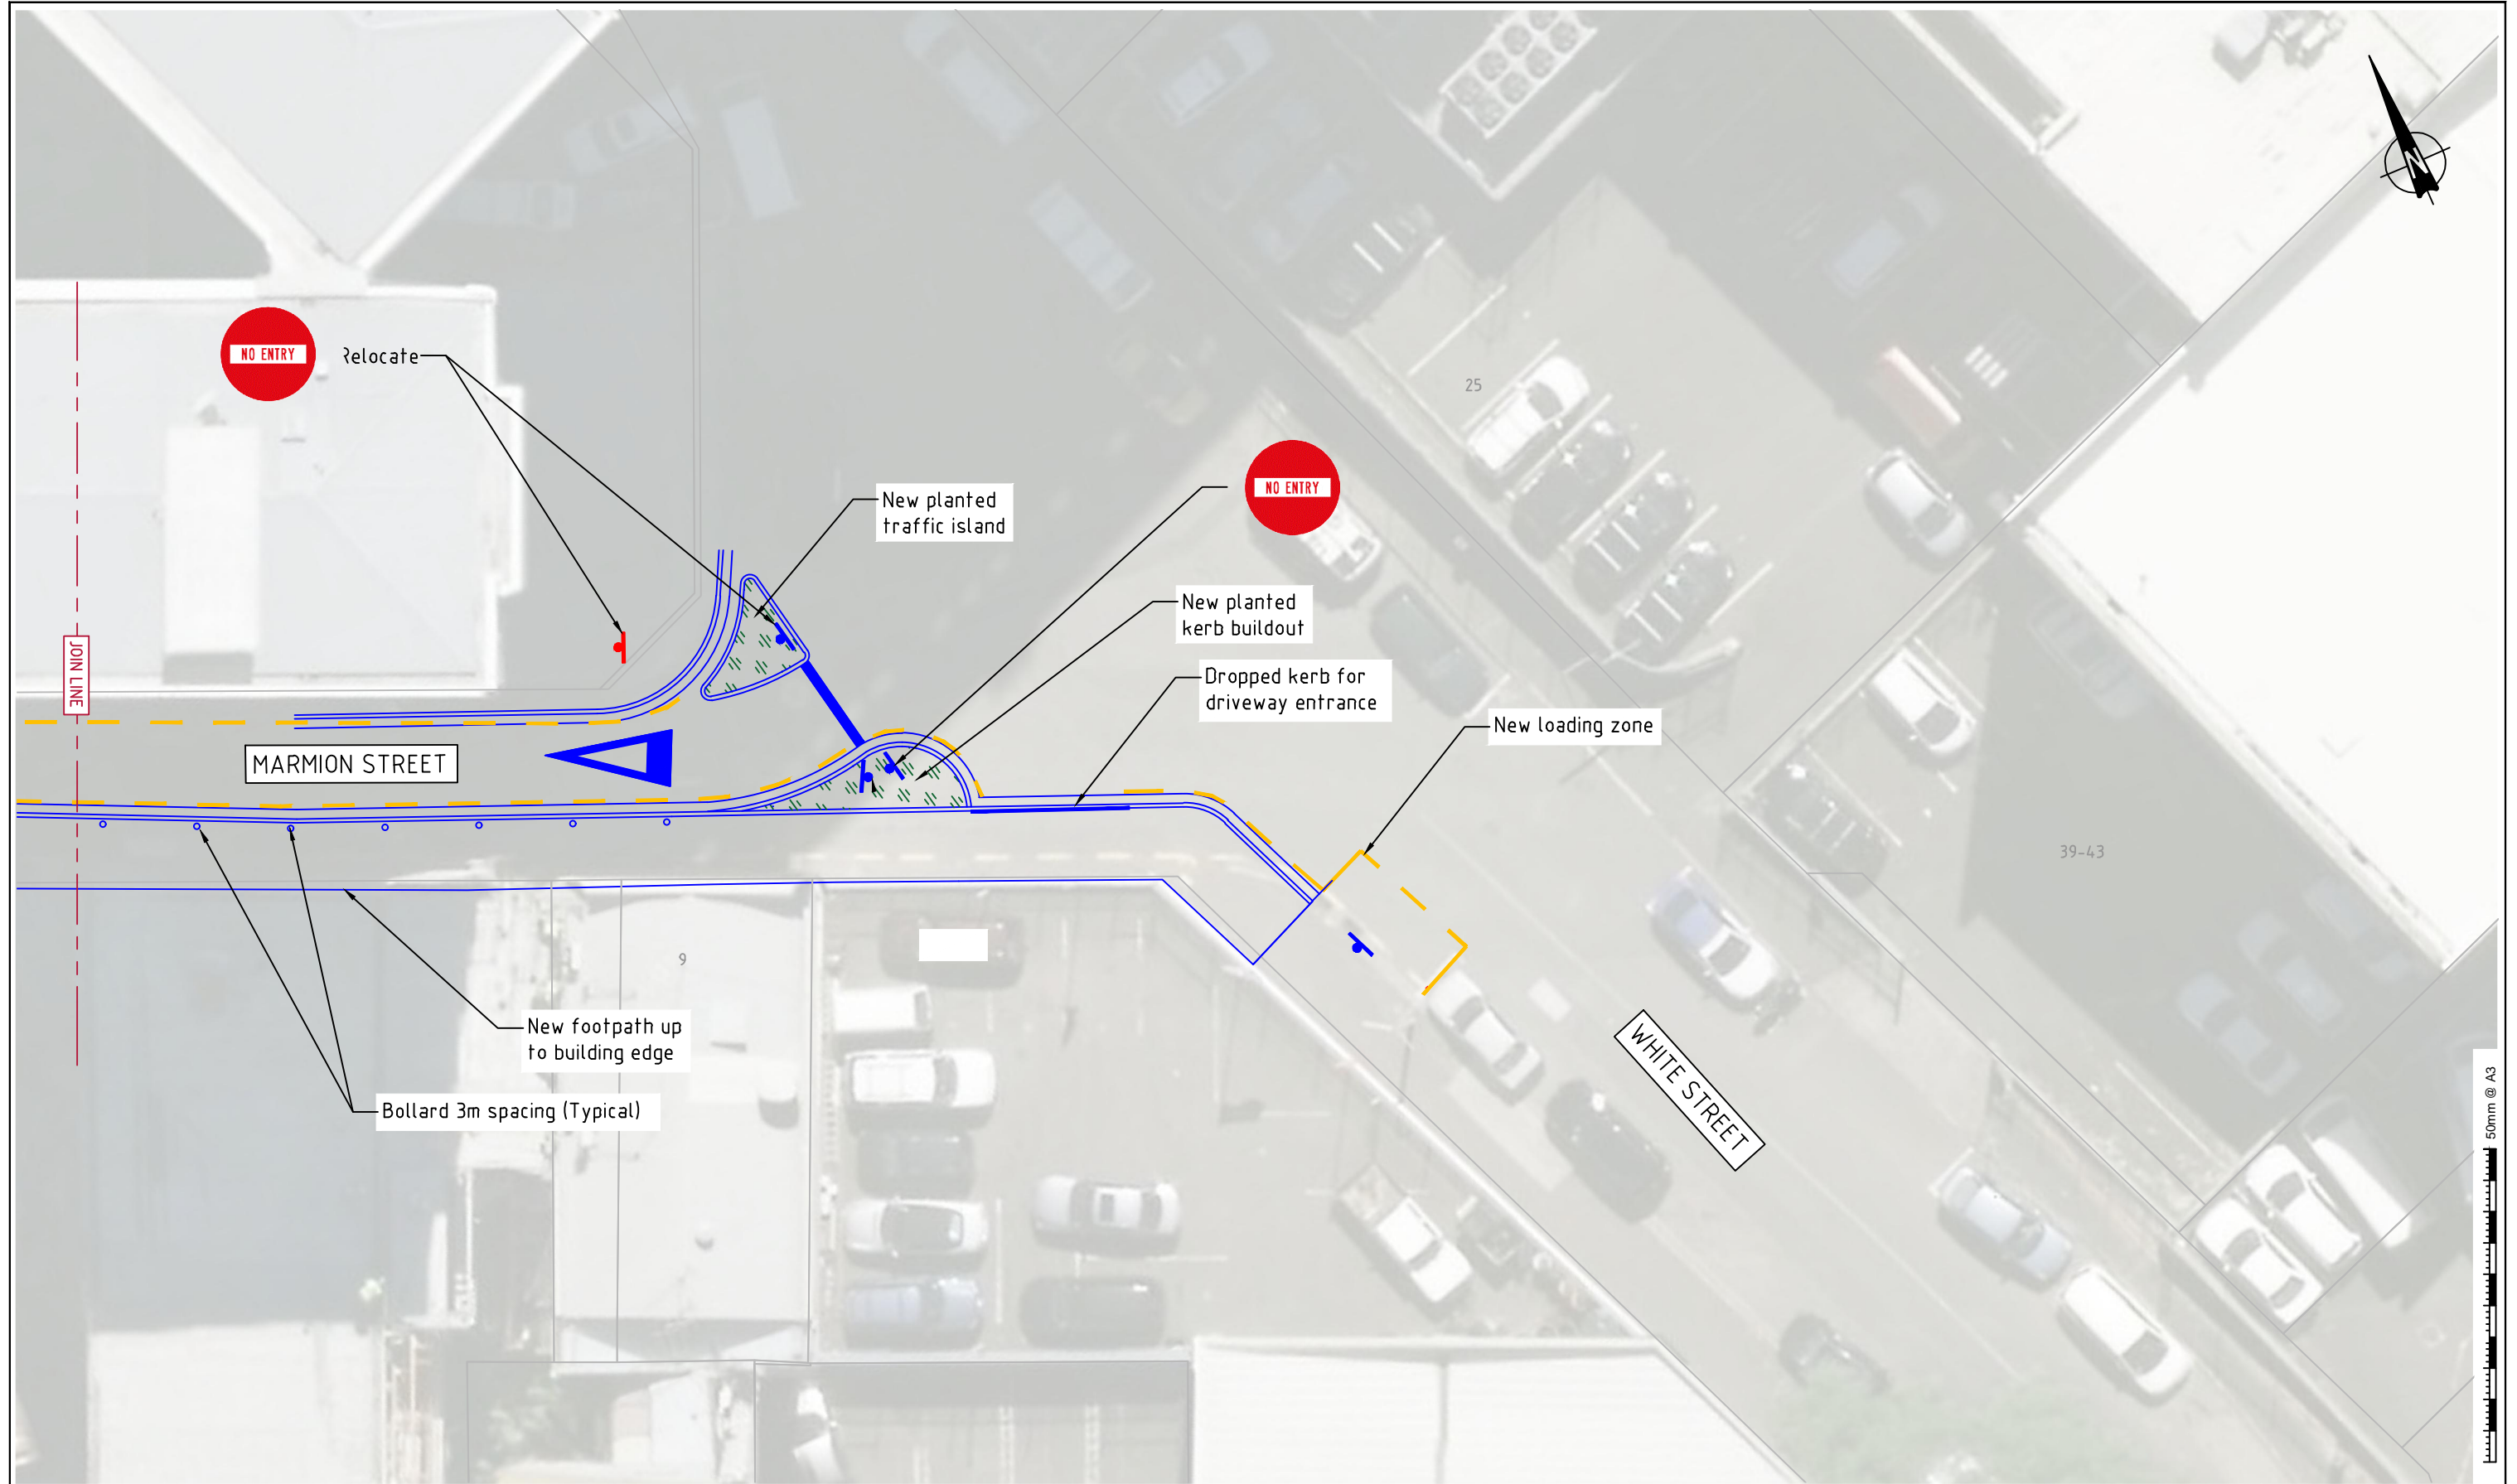


Design	RK
Drawn	RK
Checked	GB
Issued	20/05/2019
Scale	1:200 @ A3

<h2>TTEPS Minor Footpath Package 2</h2> <h3>Marmion Street</h3> <h3>Footpath Construction and Pedestrian Facilities</h3> <h3>Consultation Plan</h3>	Project No.	ANZL-J003-203
	Dwg #	ATC10329-8
	Sheet	2
	Revision	--



Rev	Date	By	Chk	Description
----	----	----	----	----
----	----	----	----	----
----	----	----	----	----
----	----	----	----	----
----	----	----	----	----

 

Design	RK
Drawn	RK
Checked	GB
Issued	20/05/2019
Scale	1:200 @ A3

Marmion Street
Footpath Construction and Pedestrian Facilities

Project No.	ANZL-J003-203
Dwg #	ATC10329-8
Sheet	3
Revision	--