



ORIGINAL SIZE A1



**LEGEND**

|  |                                  |
|--|----------------------------------|
|  | NEW WHITE ROADMARKING            |
|  | NEW YELLOW ROADMARKING           |
|  | ROADMARKING / KERB TO BE REMOVED |
|  | NEW NO STOPPING LINE             |
|  | NEW PRAM CROSSING                |
|  | NEW TRAFFIC ISLAND               |
|  | NEW FOOTPATH                     |
|  | EXISTING SIGN                    |
|  | SIGN TO BE RELOCATED / REMOVED   |
|  | NEW SIGN                         |
|  | EXISTING STREETLIGHT             |
|  | NEW YELLOW TACTILE PAVER         |
|  | NEW DIRECTIONAL TACTILE          |
|  | NEW SIGNAL POST                  |

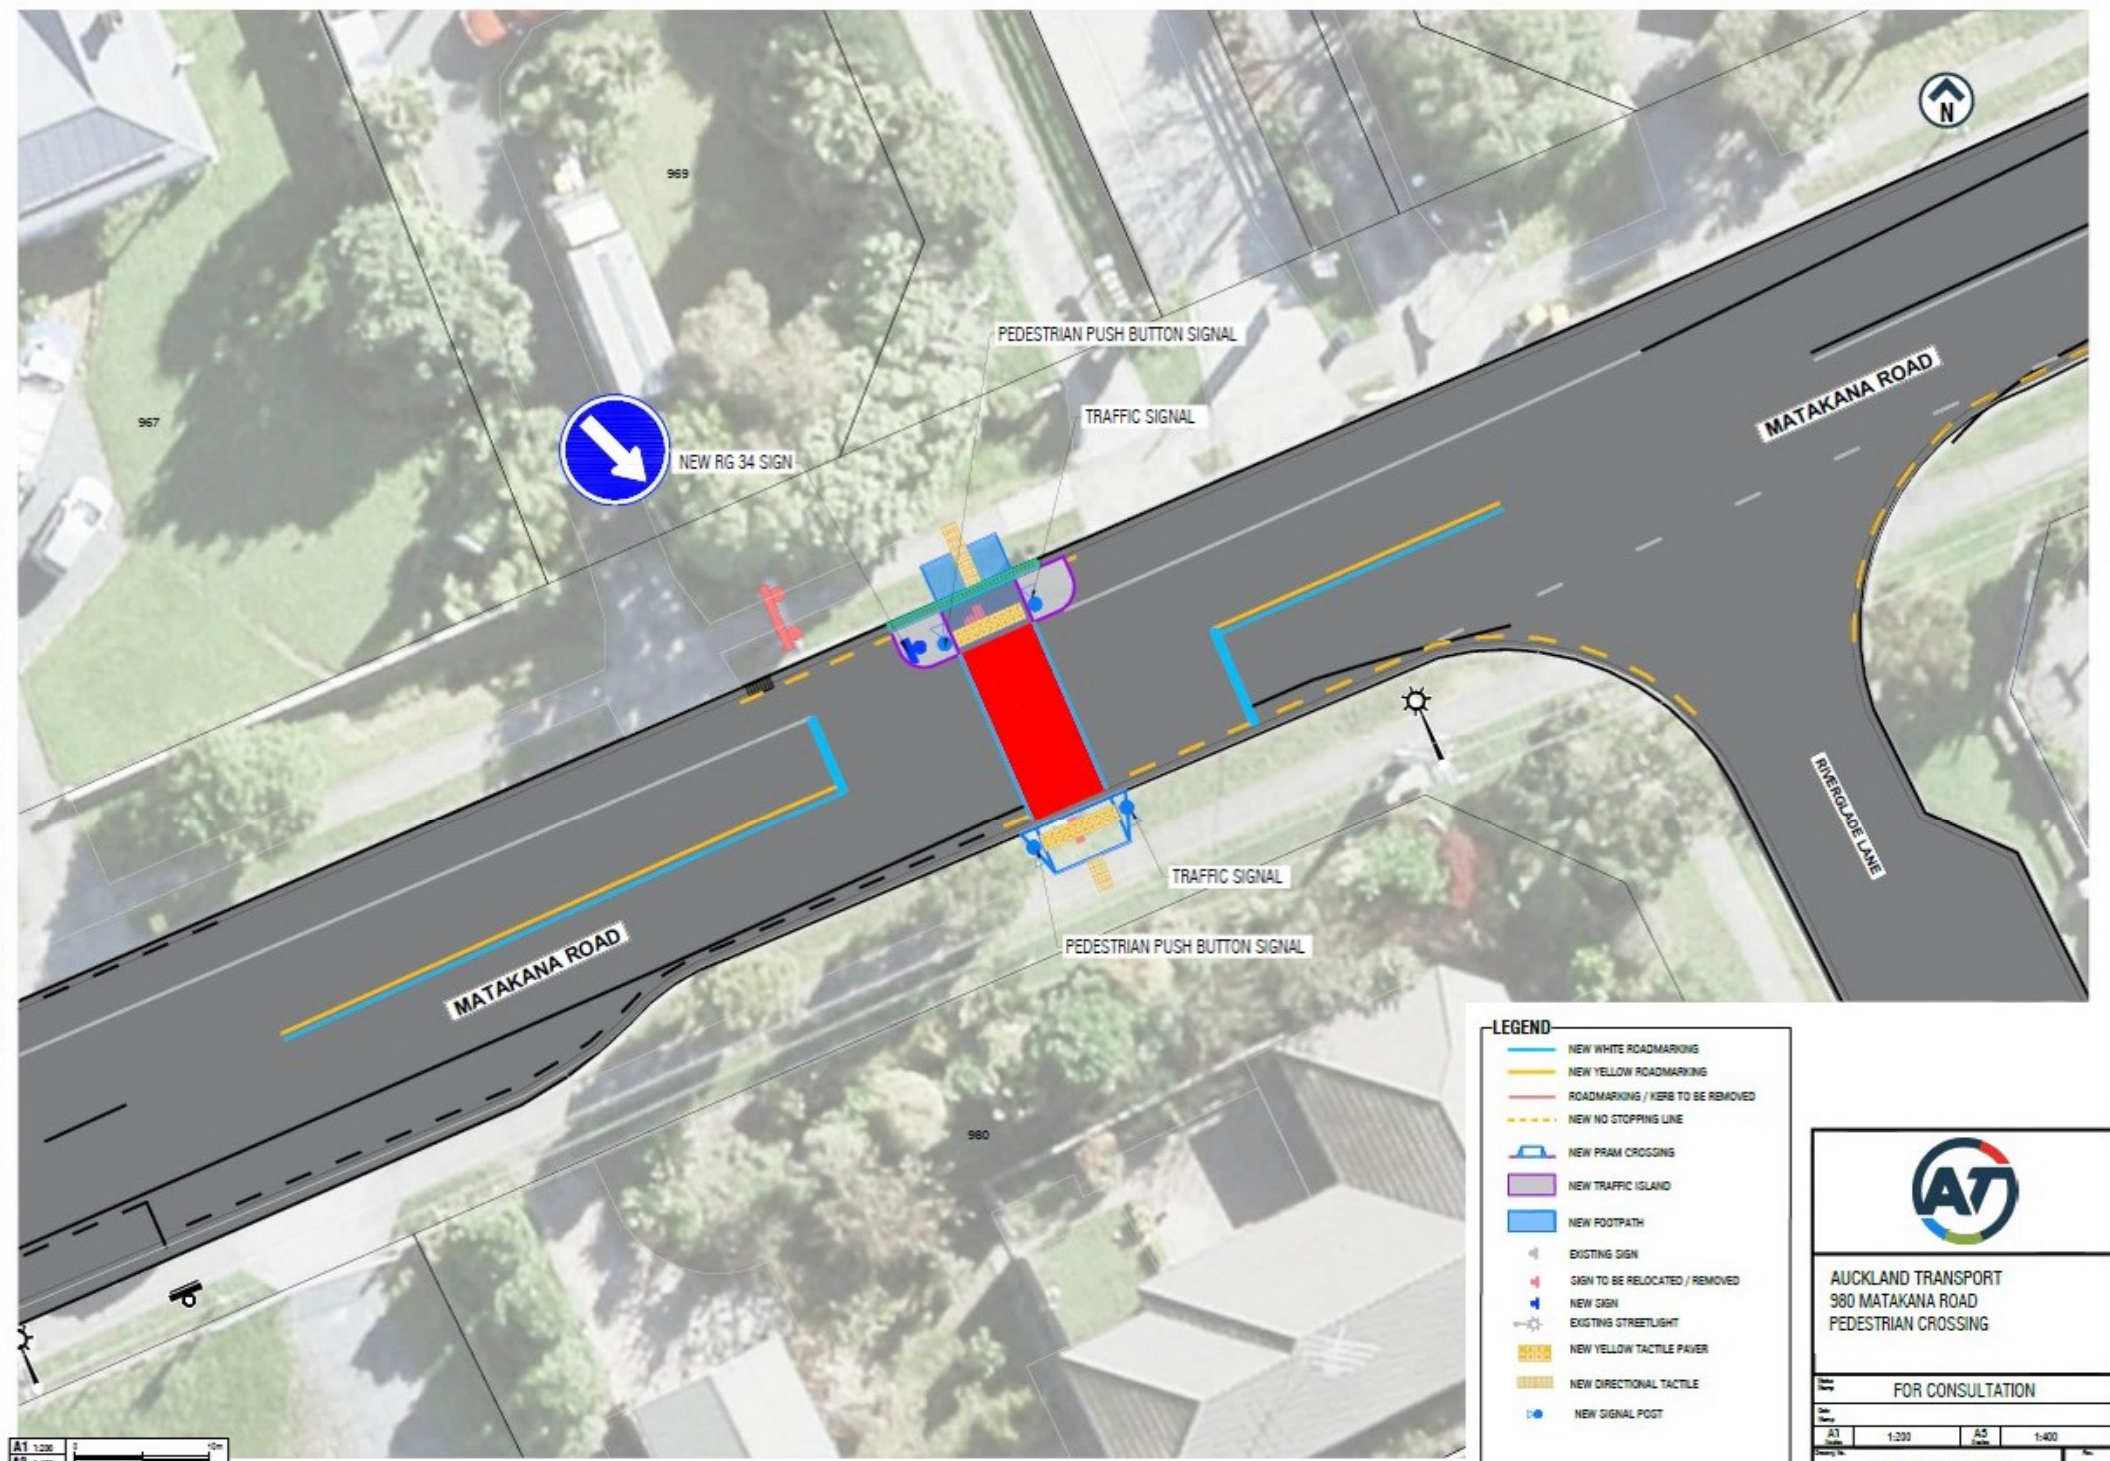

**AUCKLAND TRANSPORT**  
980 MATAKANA ROAD  
PEDESTRIAN CROSSING

---

FOR CONSULTATION

|             |             |             |   |
|-------------|-------------|-------------|---|
| A1<br>1:200 | A5<br>1:400 | A3<br>1:400 | A |
|-------------|-------------|-------------|---|

2018-N1-0100\_G030

A1 1:200  
A3 1:400

