


ORIGINAL SIZE A1
DO NOT SCALE - IF IN DOUBT, ASK
200mm
150
100
90
80
70
60
50
40
30
20
10
0



NEW ACTIVE WARNING SIGN

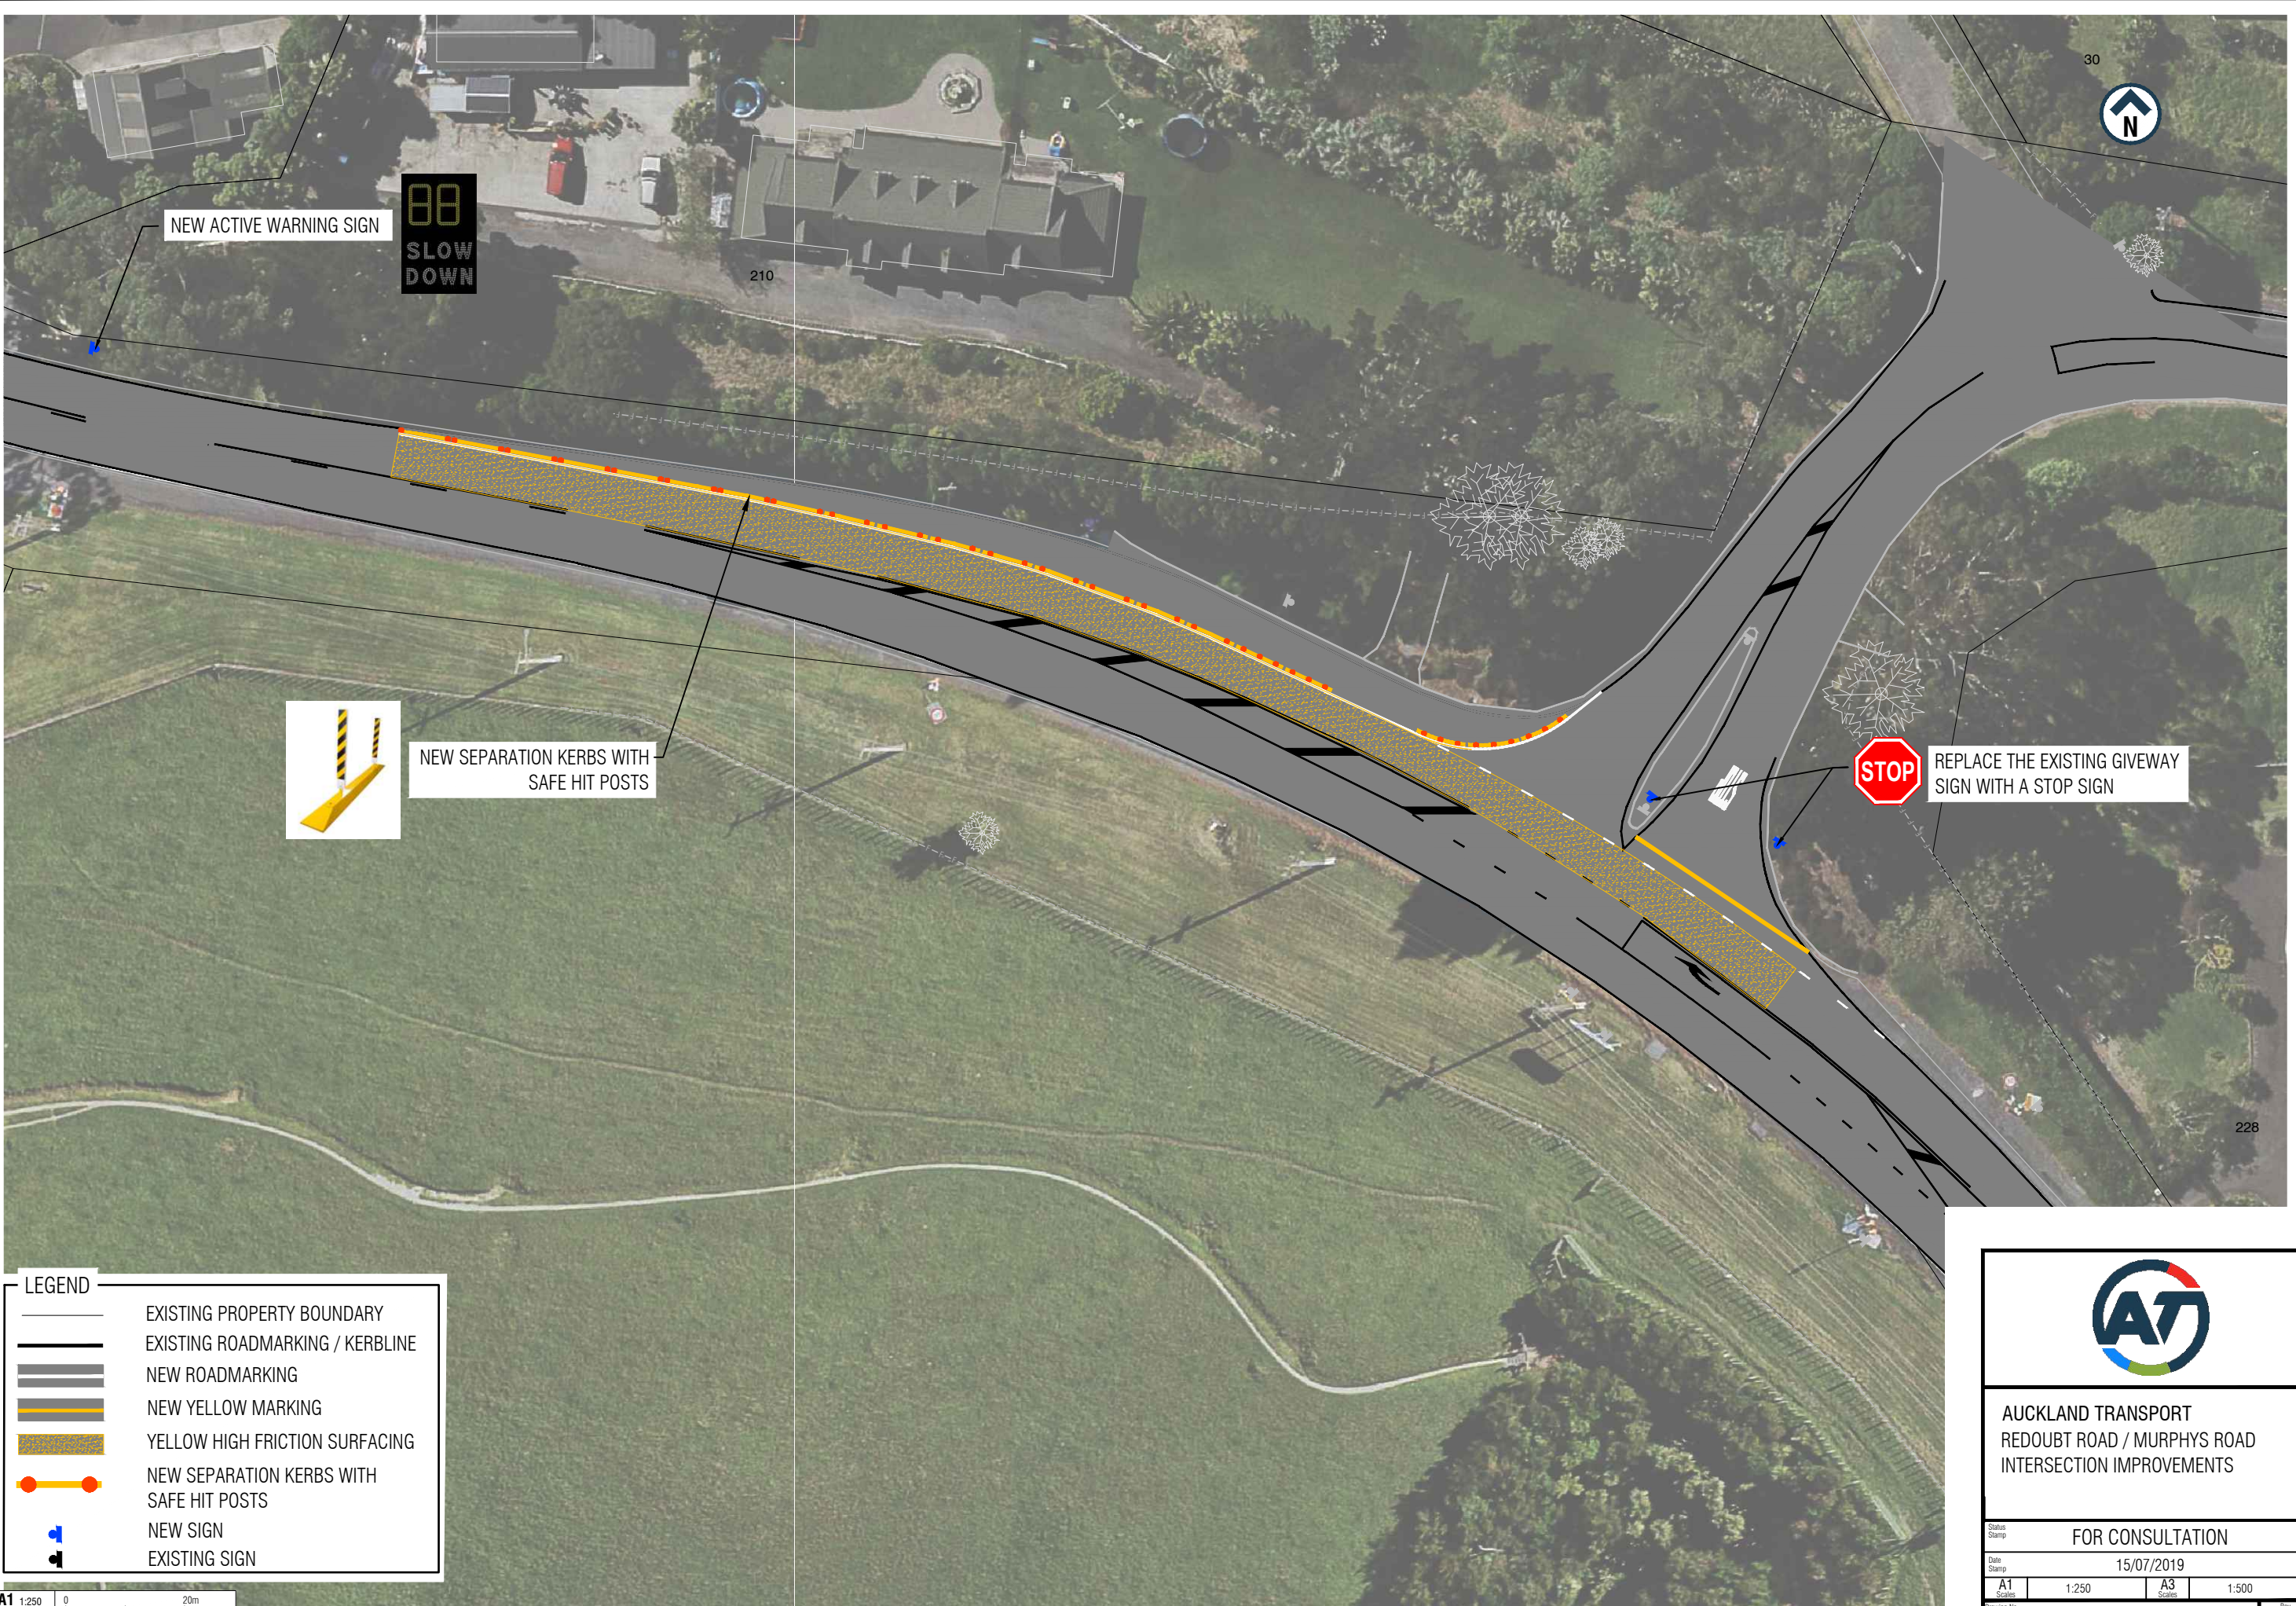

NEW SEPARATION KERBS WITH SAFE HIT POSTS



REPLACE THE EXISTING GIVEWAY SIGN WITH A STOP SIGN

LEGEND	
	EXISTING PROPERTY BOUNDARY
	EXISTING ROADMARKING / KERBLINE
	NEW ROADMARKING
	NEW YELLOW MARKING
	YELLOW HIGH FRICTION SURFACING
	NEW SEPARATION KERBS WITH SAFE HIT POSTS
	NEW SIGN
	EXISTING SIGN

A1	1:250	0	20m
A3	1:500		

AUCKLAND TRANSPORT REDOUBT ROAD / MURPHYS ROAD INTERSECTION IMPROVEMENTS			
FOR CONSULTATION			
Date Stamp	15/07/2019		
A1 Scale	1:250	A3 Scale	1:500
Drawing No. 2019-RFI-133_G030		Rev.	A