




AUCKLAND TRANSPORT
WOLSLEY AVENUE, MILFORD
PROPOSED NSAAT INSTALLATION

FOR CONSULTATION

DATE: 22/07/2019

NOT TO SCALE

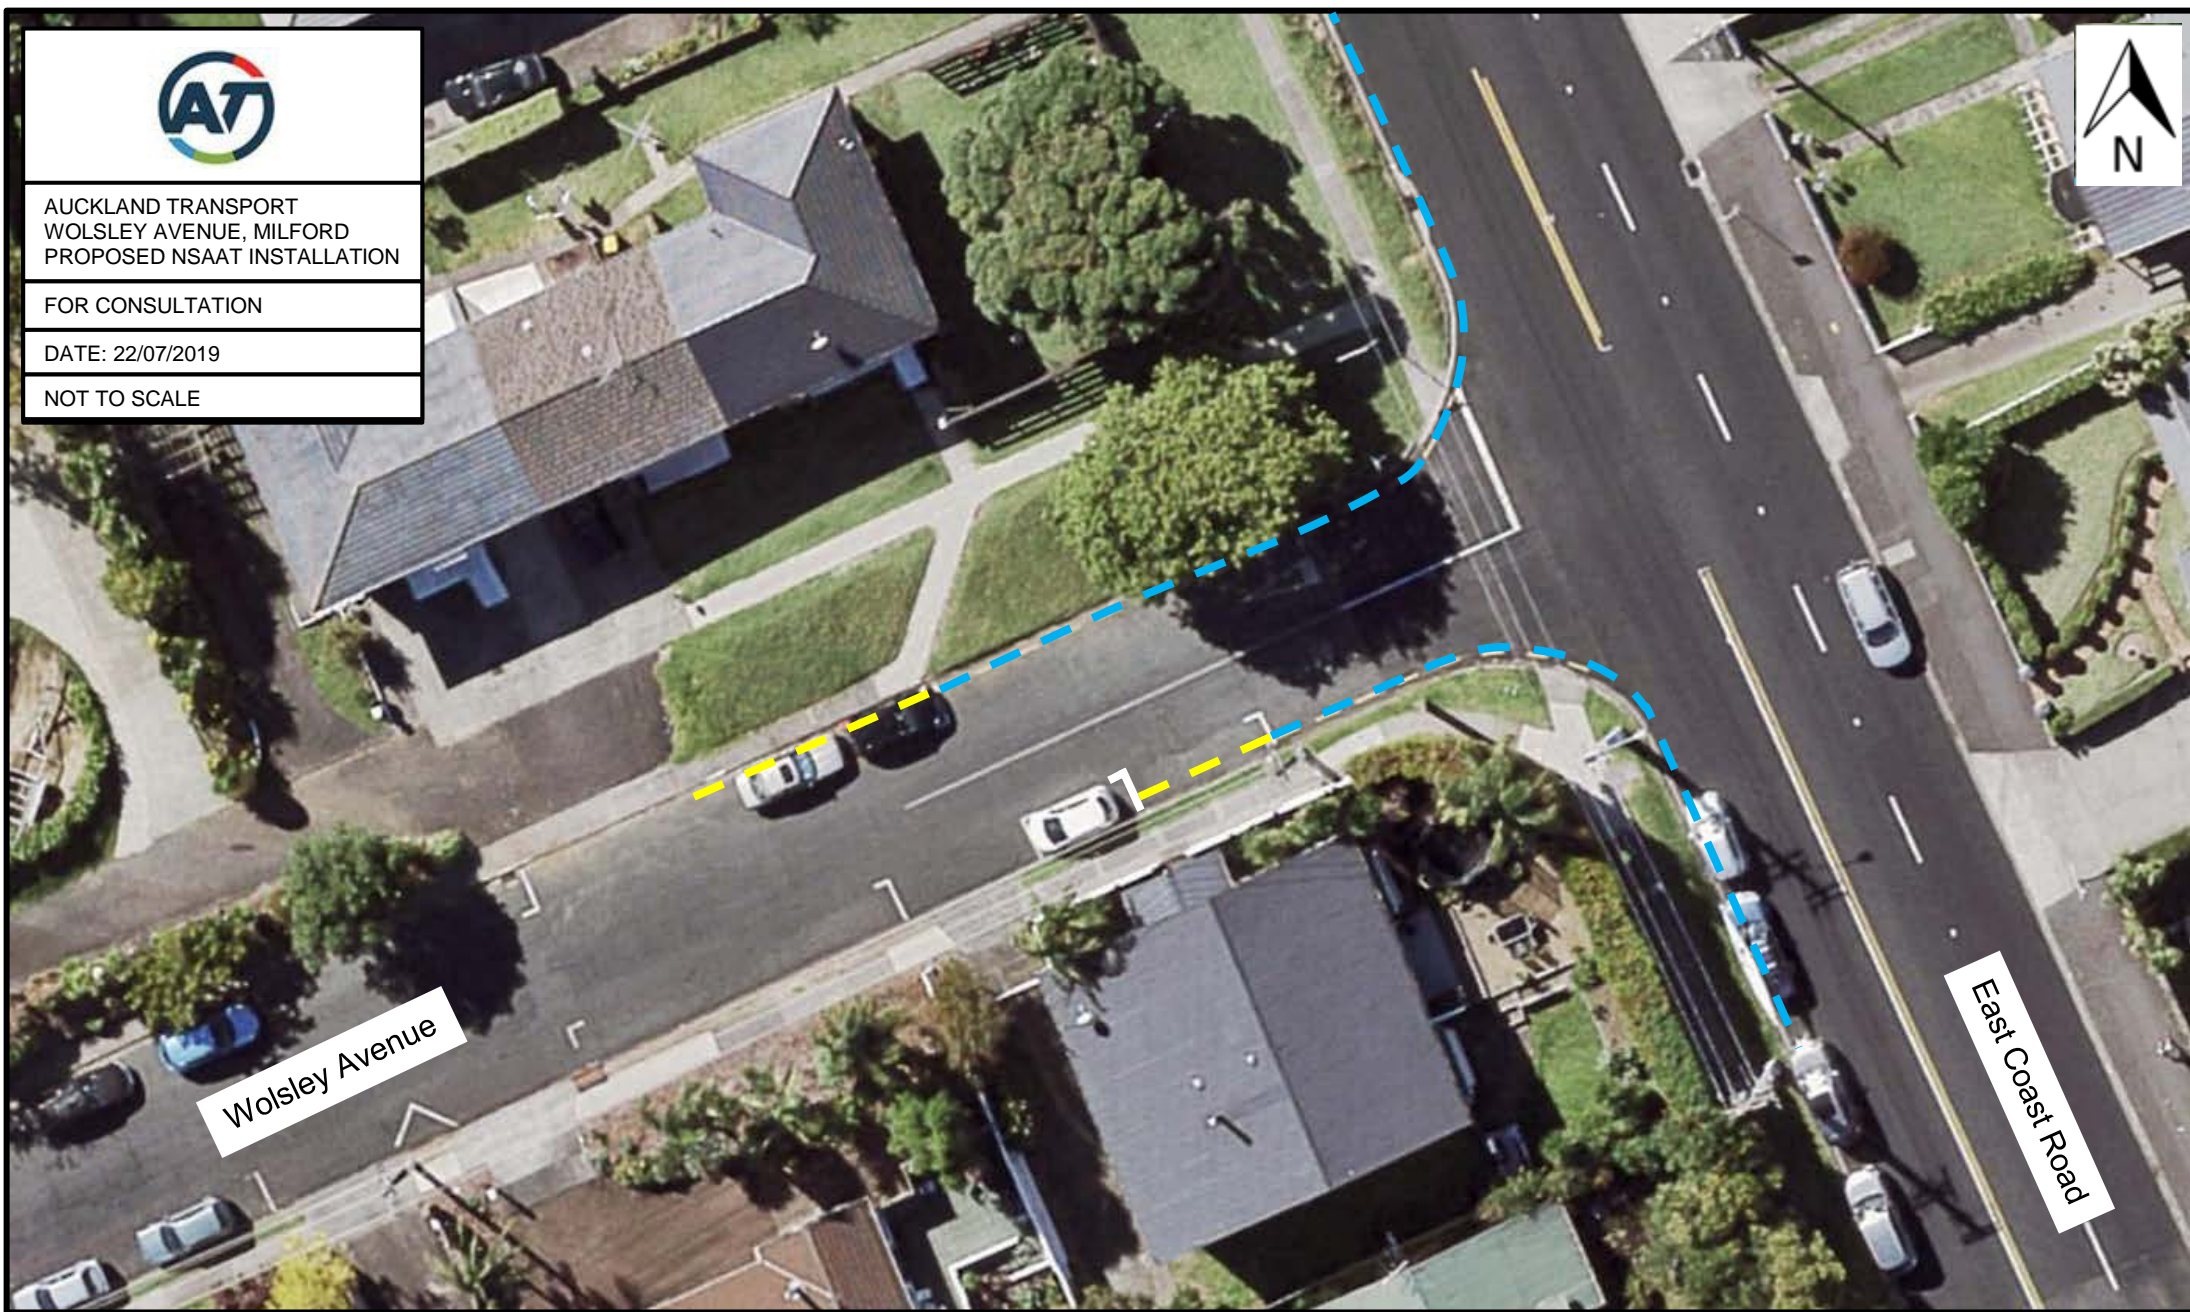

Wolsley Avenue

East Coast Road



Existing 'No Stopping At All Times' restrictions



New 'No Stopping At All Times' restrictions