




200mm DO NOT SCALE - IF IN DOUBT, ASK
150
100
90
80
70
60
50
40
30
20
10
0
ORIGINAL SIZE A1

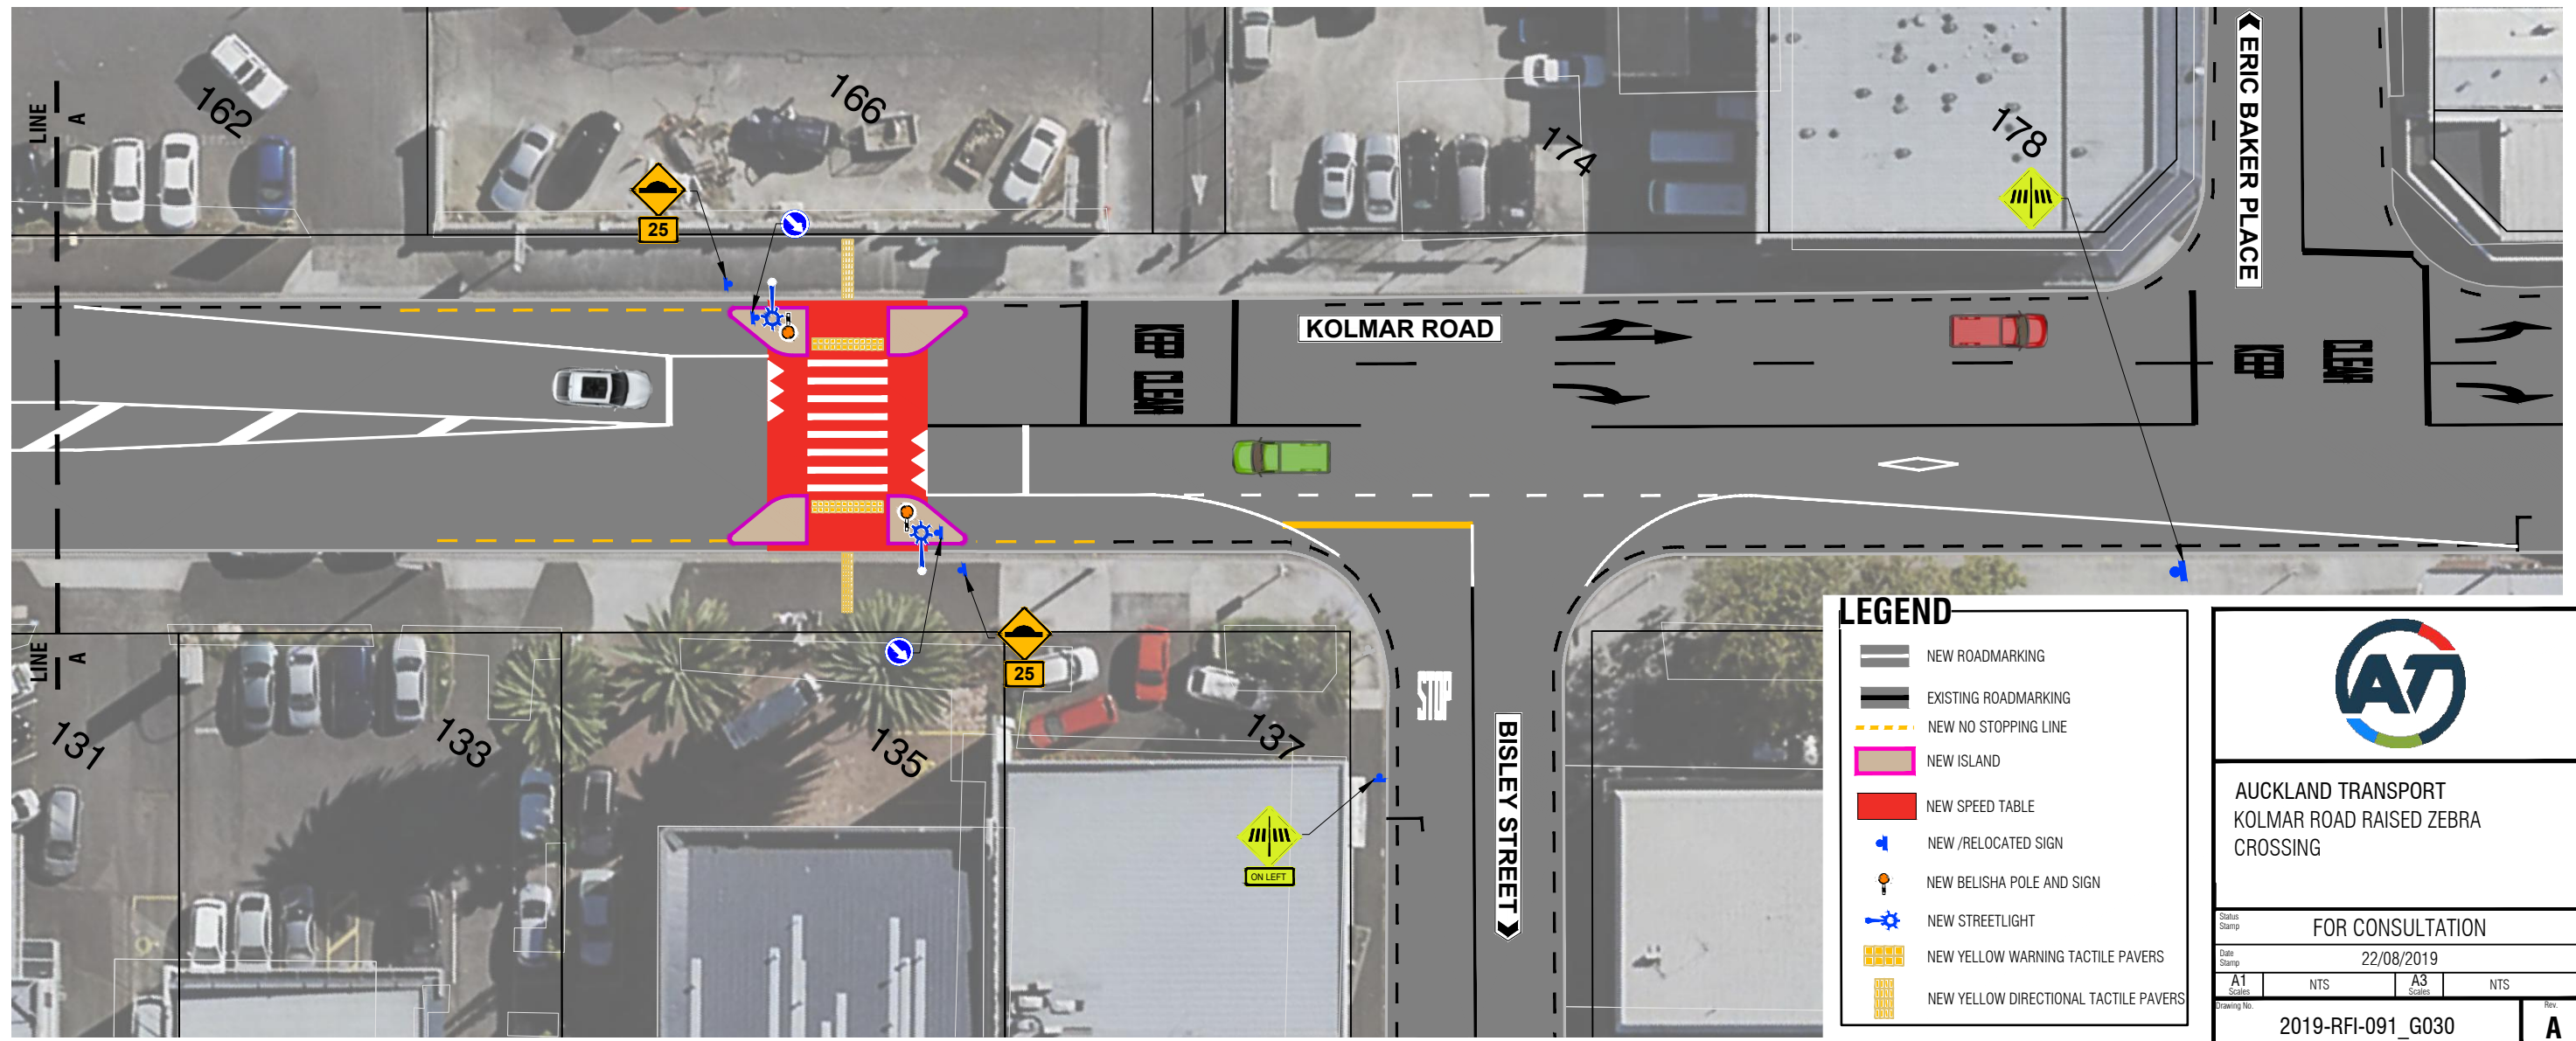

LEGEND

- NEW ROADMARKING
- EXISTING ROADMARKING
- NEW NO STOPPING LINE
- NEW ISLAND
- NEW SPEED TABLE
- NEW /RELOCATED SIGN
- NEW BELISHA POLE AND SIGN
- NEW STREETLIGHT
- NEW YELLOW WARNING TACTILE PAVERS
- NEW YELLOW DIRECTIONAL TACTILE PAVERS

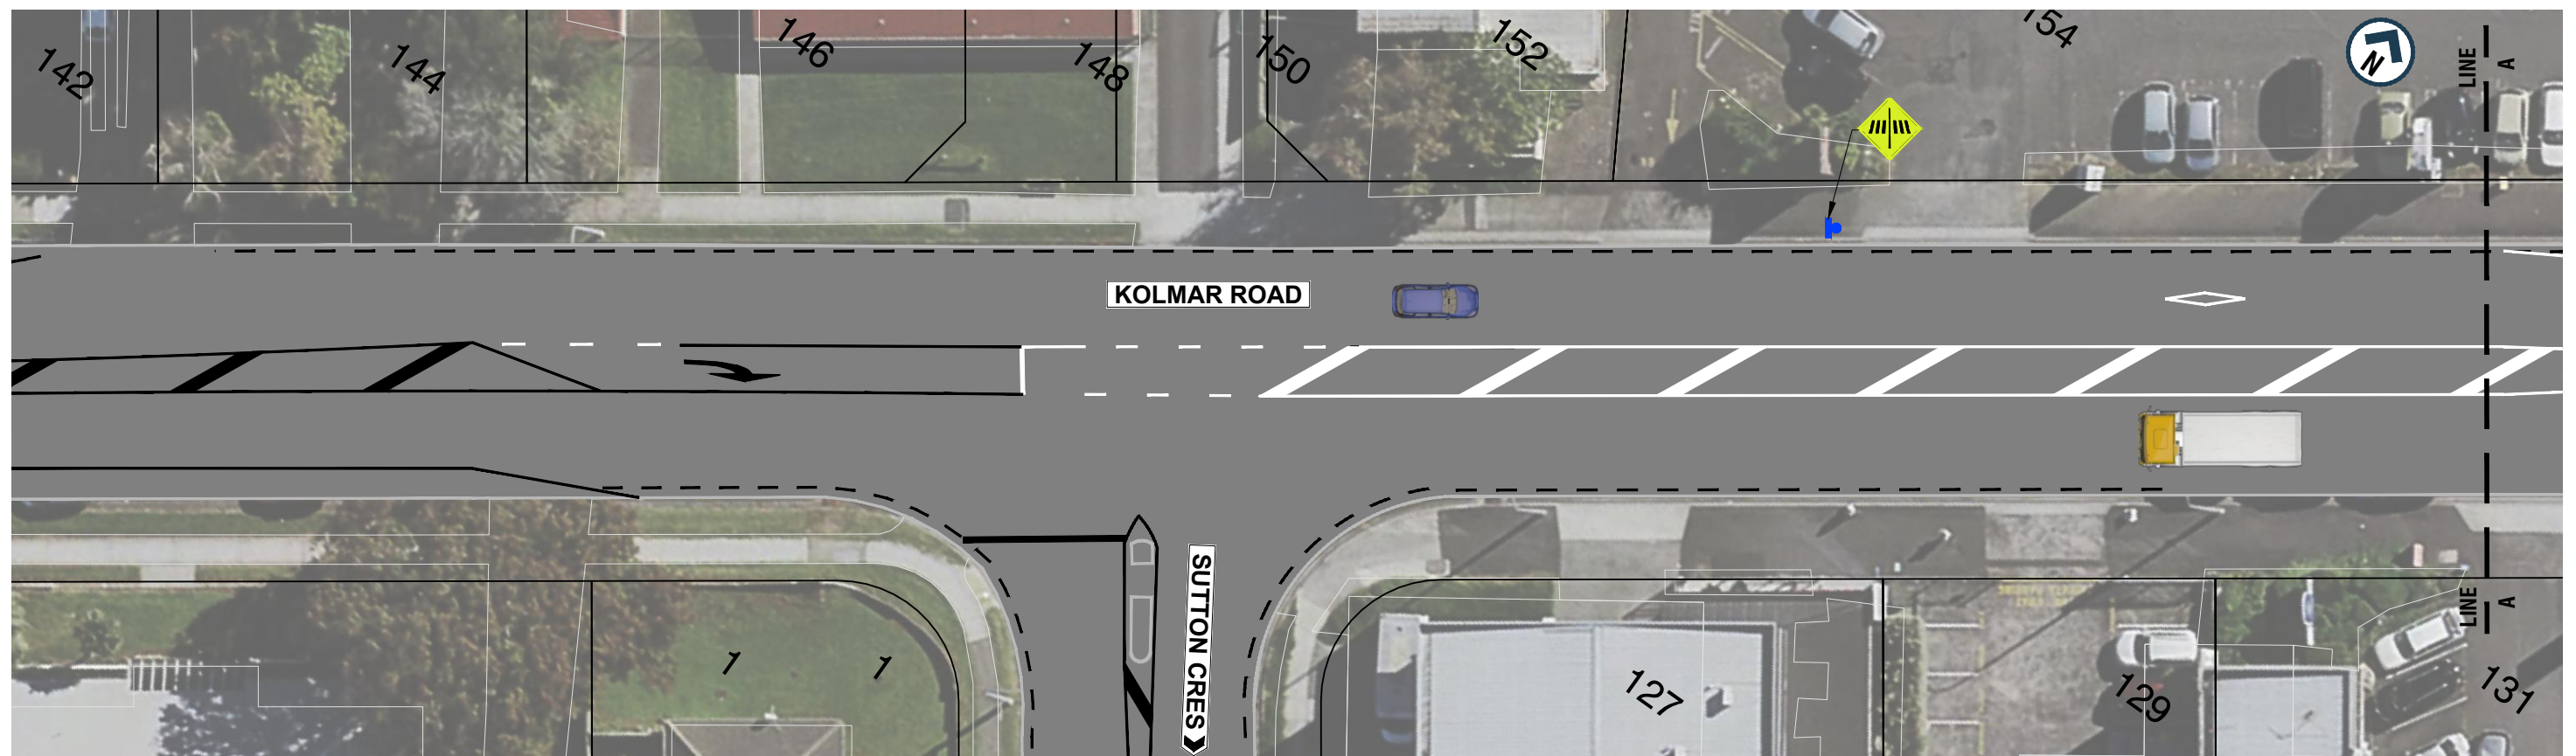

AUCKLAND TRANSPORT
KOLMAR ROAD RAISED ZEBRA
CROSSING

Status Stamp: FOR CONSULTATION
Date Stamp: 22/08/2019

A1 Scales	NTS	A3 Scales	NTS
-----------	-----	-----------	-----

Drawing No: 2019-RFI-091_G030 Rev: A