



20mm DO NOT SCALE - F IN DOUBT, ASK
 ORIGINAL SIZE A1



LEGEND:

	PROPOSED ROAD MARKINGS		DRIVEWAY
	EXISTING ROAD MARKINGS TO BE RETAINED		NEW/RELOCATED SIGN
	BROKEN YELLOW LINES "NSAAT"		NEW FOOTPATH
	NEW TACTILE SURFACING		PRAM CROSSING
	NEW BUFF HIGH FRICTION SURFACE		GRASS BERM
	NEW GREY HIGH FRICTION SURFACE		DISUSED FOOTPATH
	NEW RED HIGH FRICTION SURFACE		

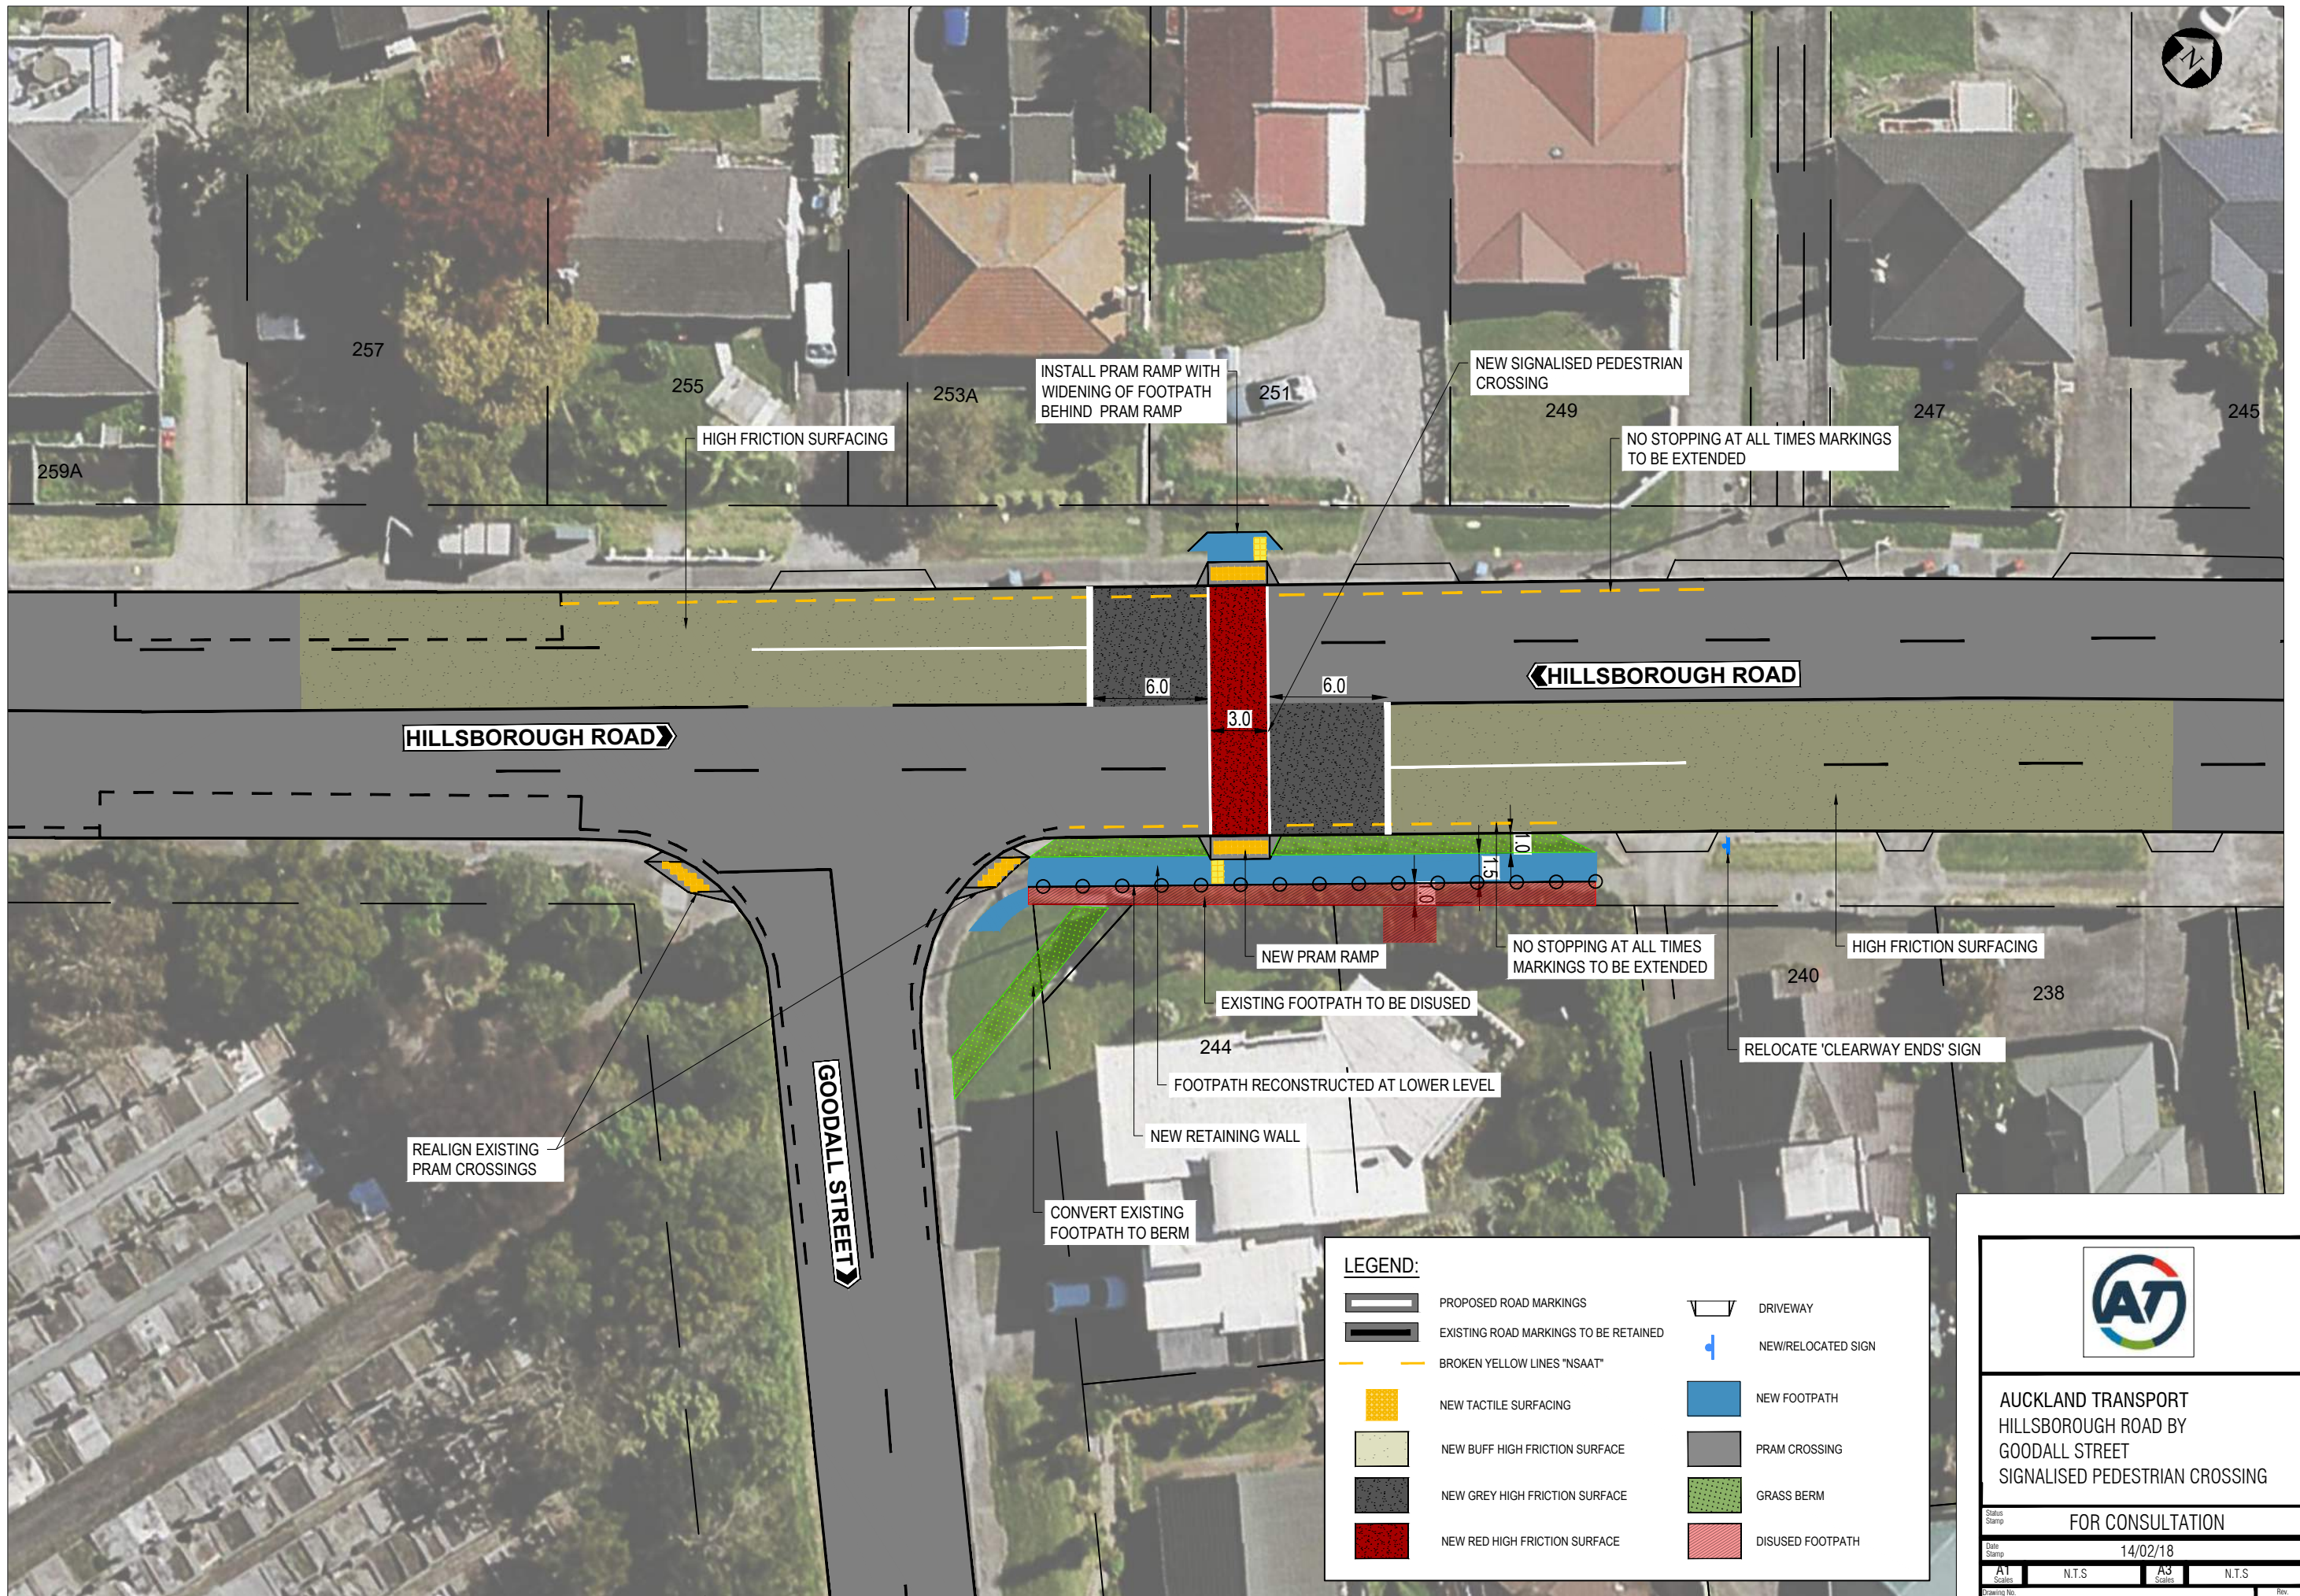

AUCKLAND TRANSPORT
 HILLSBOROUGH ROAD BY
 GOODALL STREET
 SIGNALISED PEDESTRIAN CROSSING

Status Stamp: FOR CONSULTATION

Date Stamp: 14/02/18

A1 Scales	N.T.S.	A3 Scales	N.T.S.
--------------	--------	--------------	--------

Drawing No. 3810136-C1-113-1001

Rev. **A**