


ORIGINAL SIZE A3
DO NOT SCALE - IF IN DOUBT, ASK

0 5 10 15m
SCALE 1:500 AT ORIGINAL SIZE

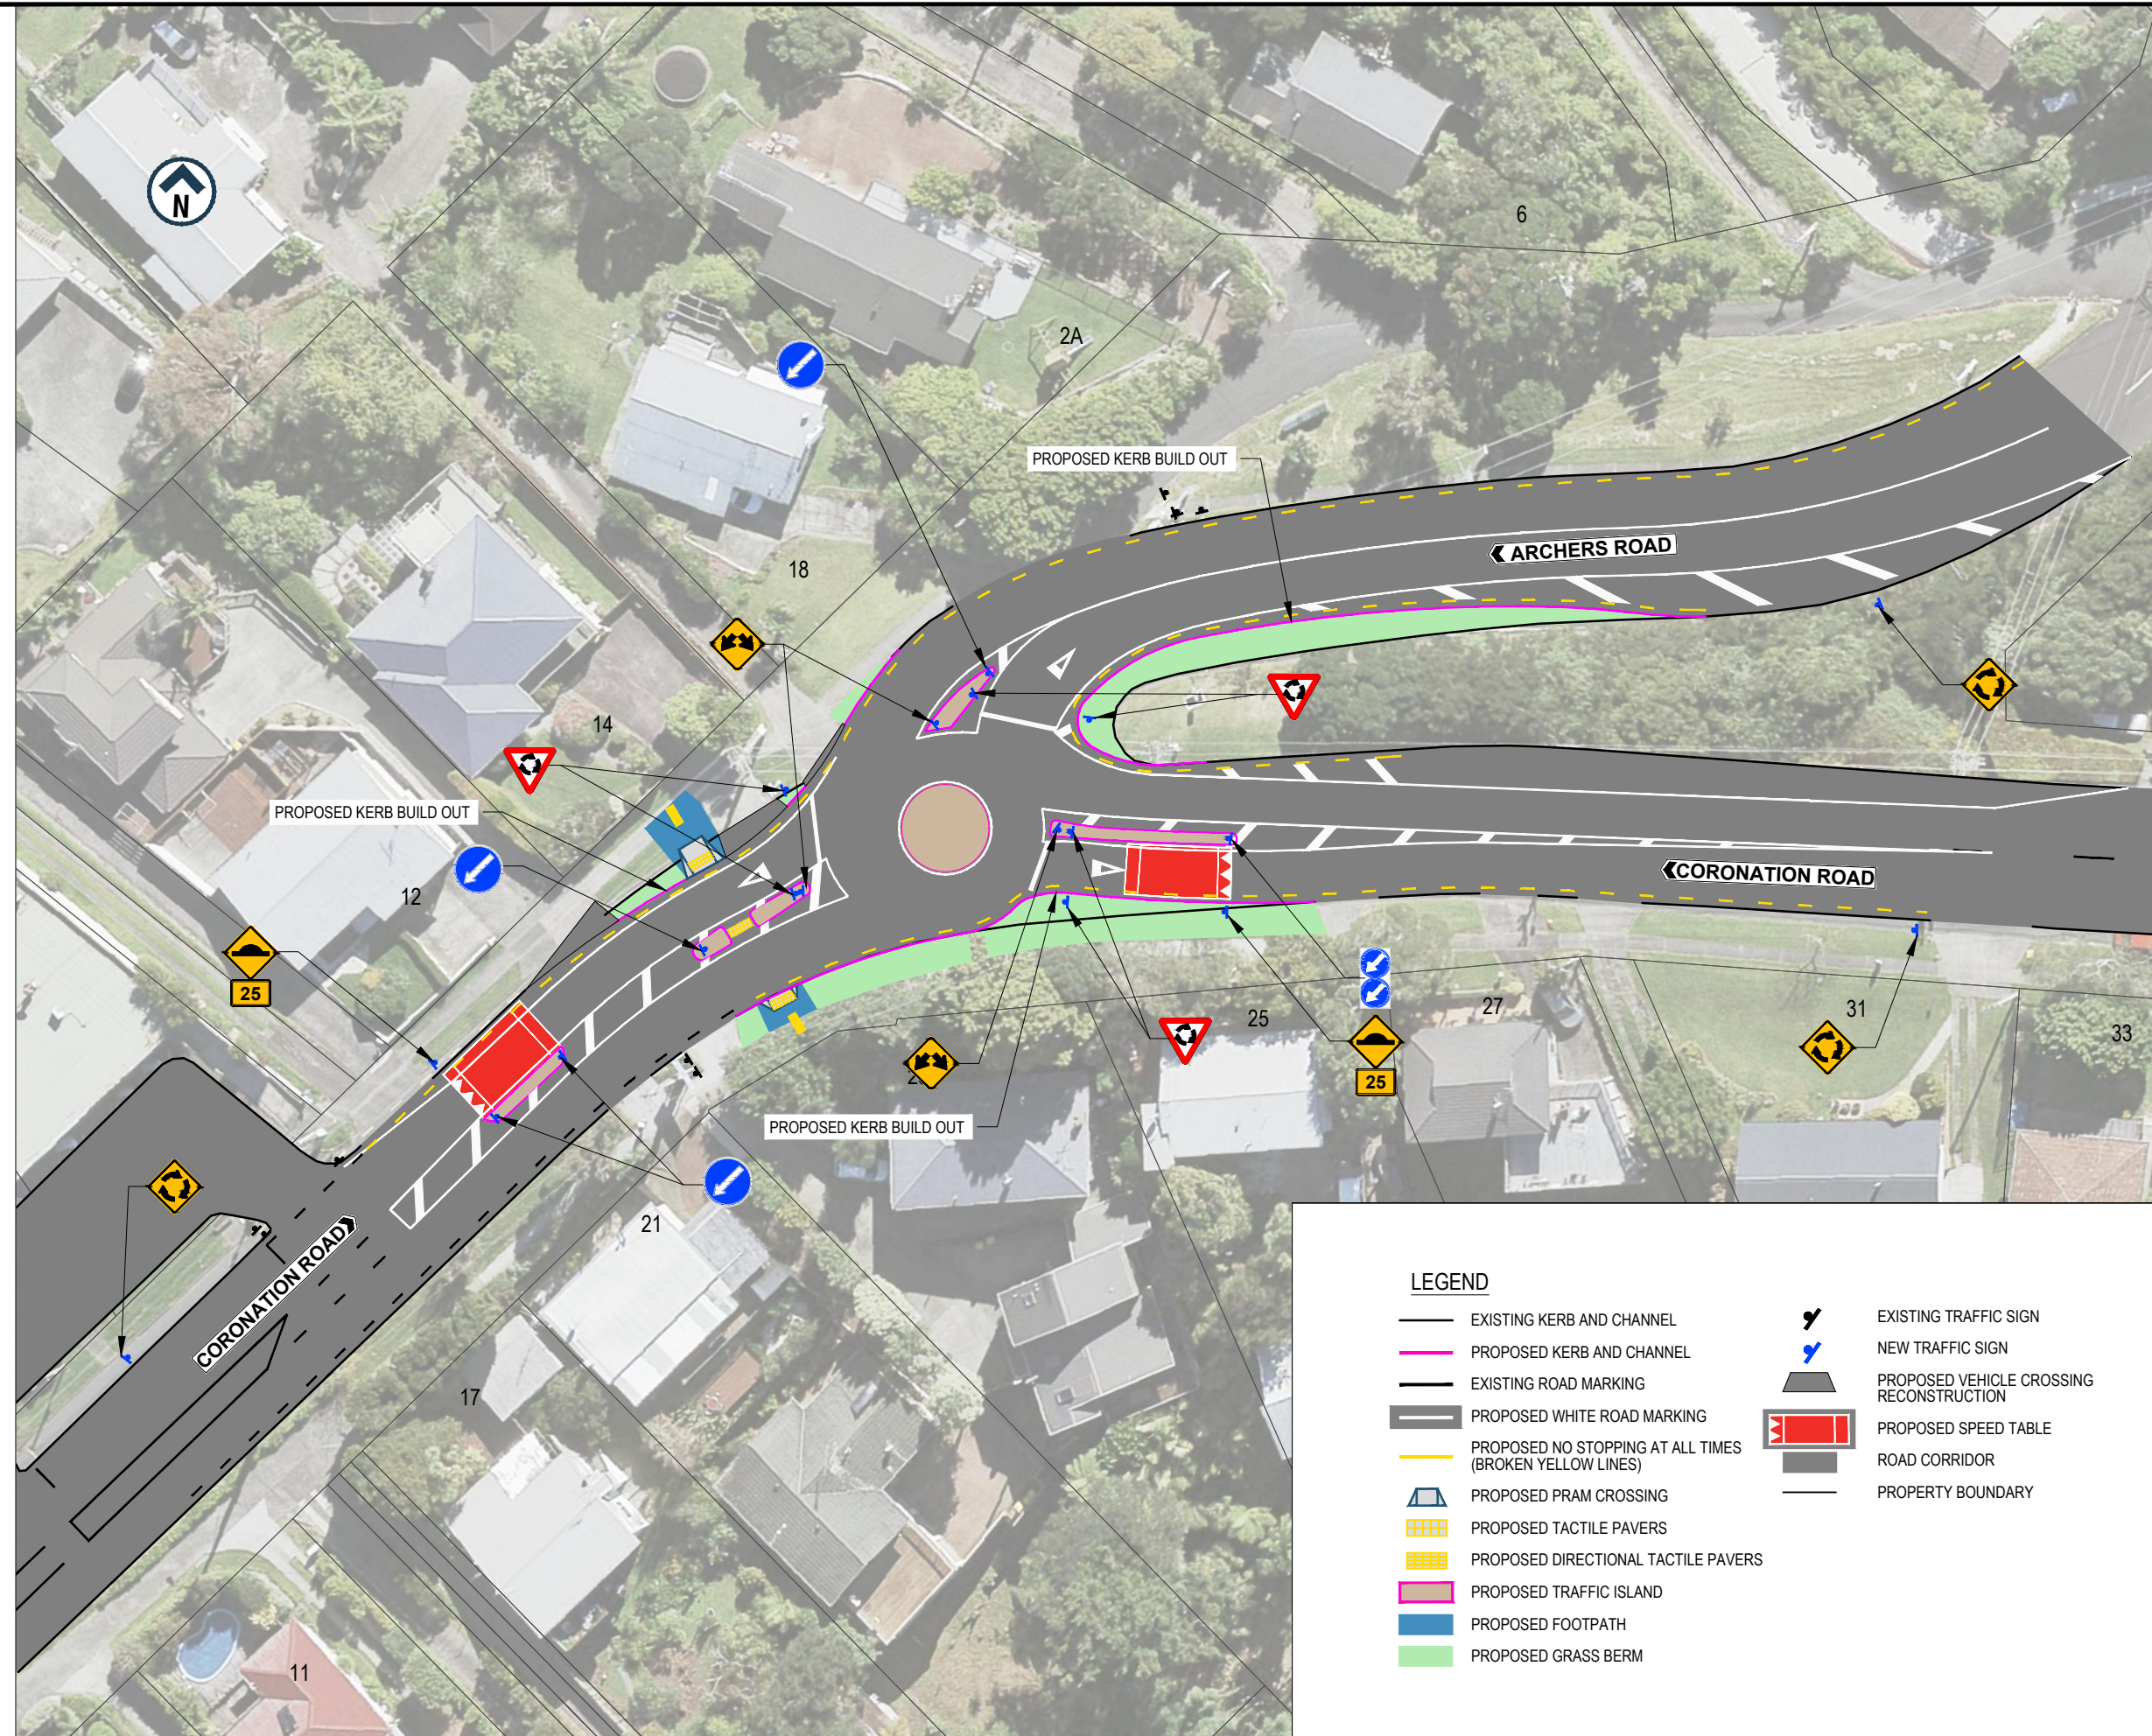

LEGEND

- | | | | |
|---|---|---|--|
| — | EXISTING KERB AND CHANNEL | ⚡ | EXISTING TRAFFIC SIGN |
| — | PROPOSED KERB AND CHANNEL | ⚡ | NEW TRAFFIC SIGN |
| — | EXISTING ROAD MARKING | ▭ | PROPOSED VEHICLE CROSSING RECONSTRUCTION |
| ▭ | PROPOSED WHITE ROAD MARKING | ▭ | PROPOSED SPEED TABLE |
| — | PROPOSED NO STOPPING AT ALL TIMES (BROKEN YELLOW LINES) | ▭ | ROAD CORRIDOR |
| ▭ | PROPOSED PRAM CROSSING | — | PROPERTY BOUNDARY |
| ▭ | PROPOSED TACTILE PAVERS | | |
| ▭ | PROPOSED DIRECTIONAL TACTILE PAVERS | | |
| ▭ | PROPOSED TRAFFIC ISLAND | | |
| ▭ | PROPOSED FOOTPATH | | |
| ▭ | PROPOSED GRASS BERM | | |



AUCKLAND TRANSPORT
INTERSECTION UPGRADE
ARCHERS ROAD /
CORONATION ROAD

Status
Stamp
CONSULTATION

Date
Stamp
21/10/2019

SCALES (A3)

Drawing No.
12517103-G031

Rev.
B

NOT FOR CONSTRUCTION

\\ghdnet\ghd\NZ\Auckland\Projects\51\37315\00 NEW BST10 PROJECTS\12517103 Coronation Rd_Archers Rd DD-Redesign\CADD\DWG\12517103-G031.dwg