


ORIGINAL SIZE A1
200mm
150
100
90
80
70
60
50
40
30
20
10
0

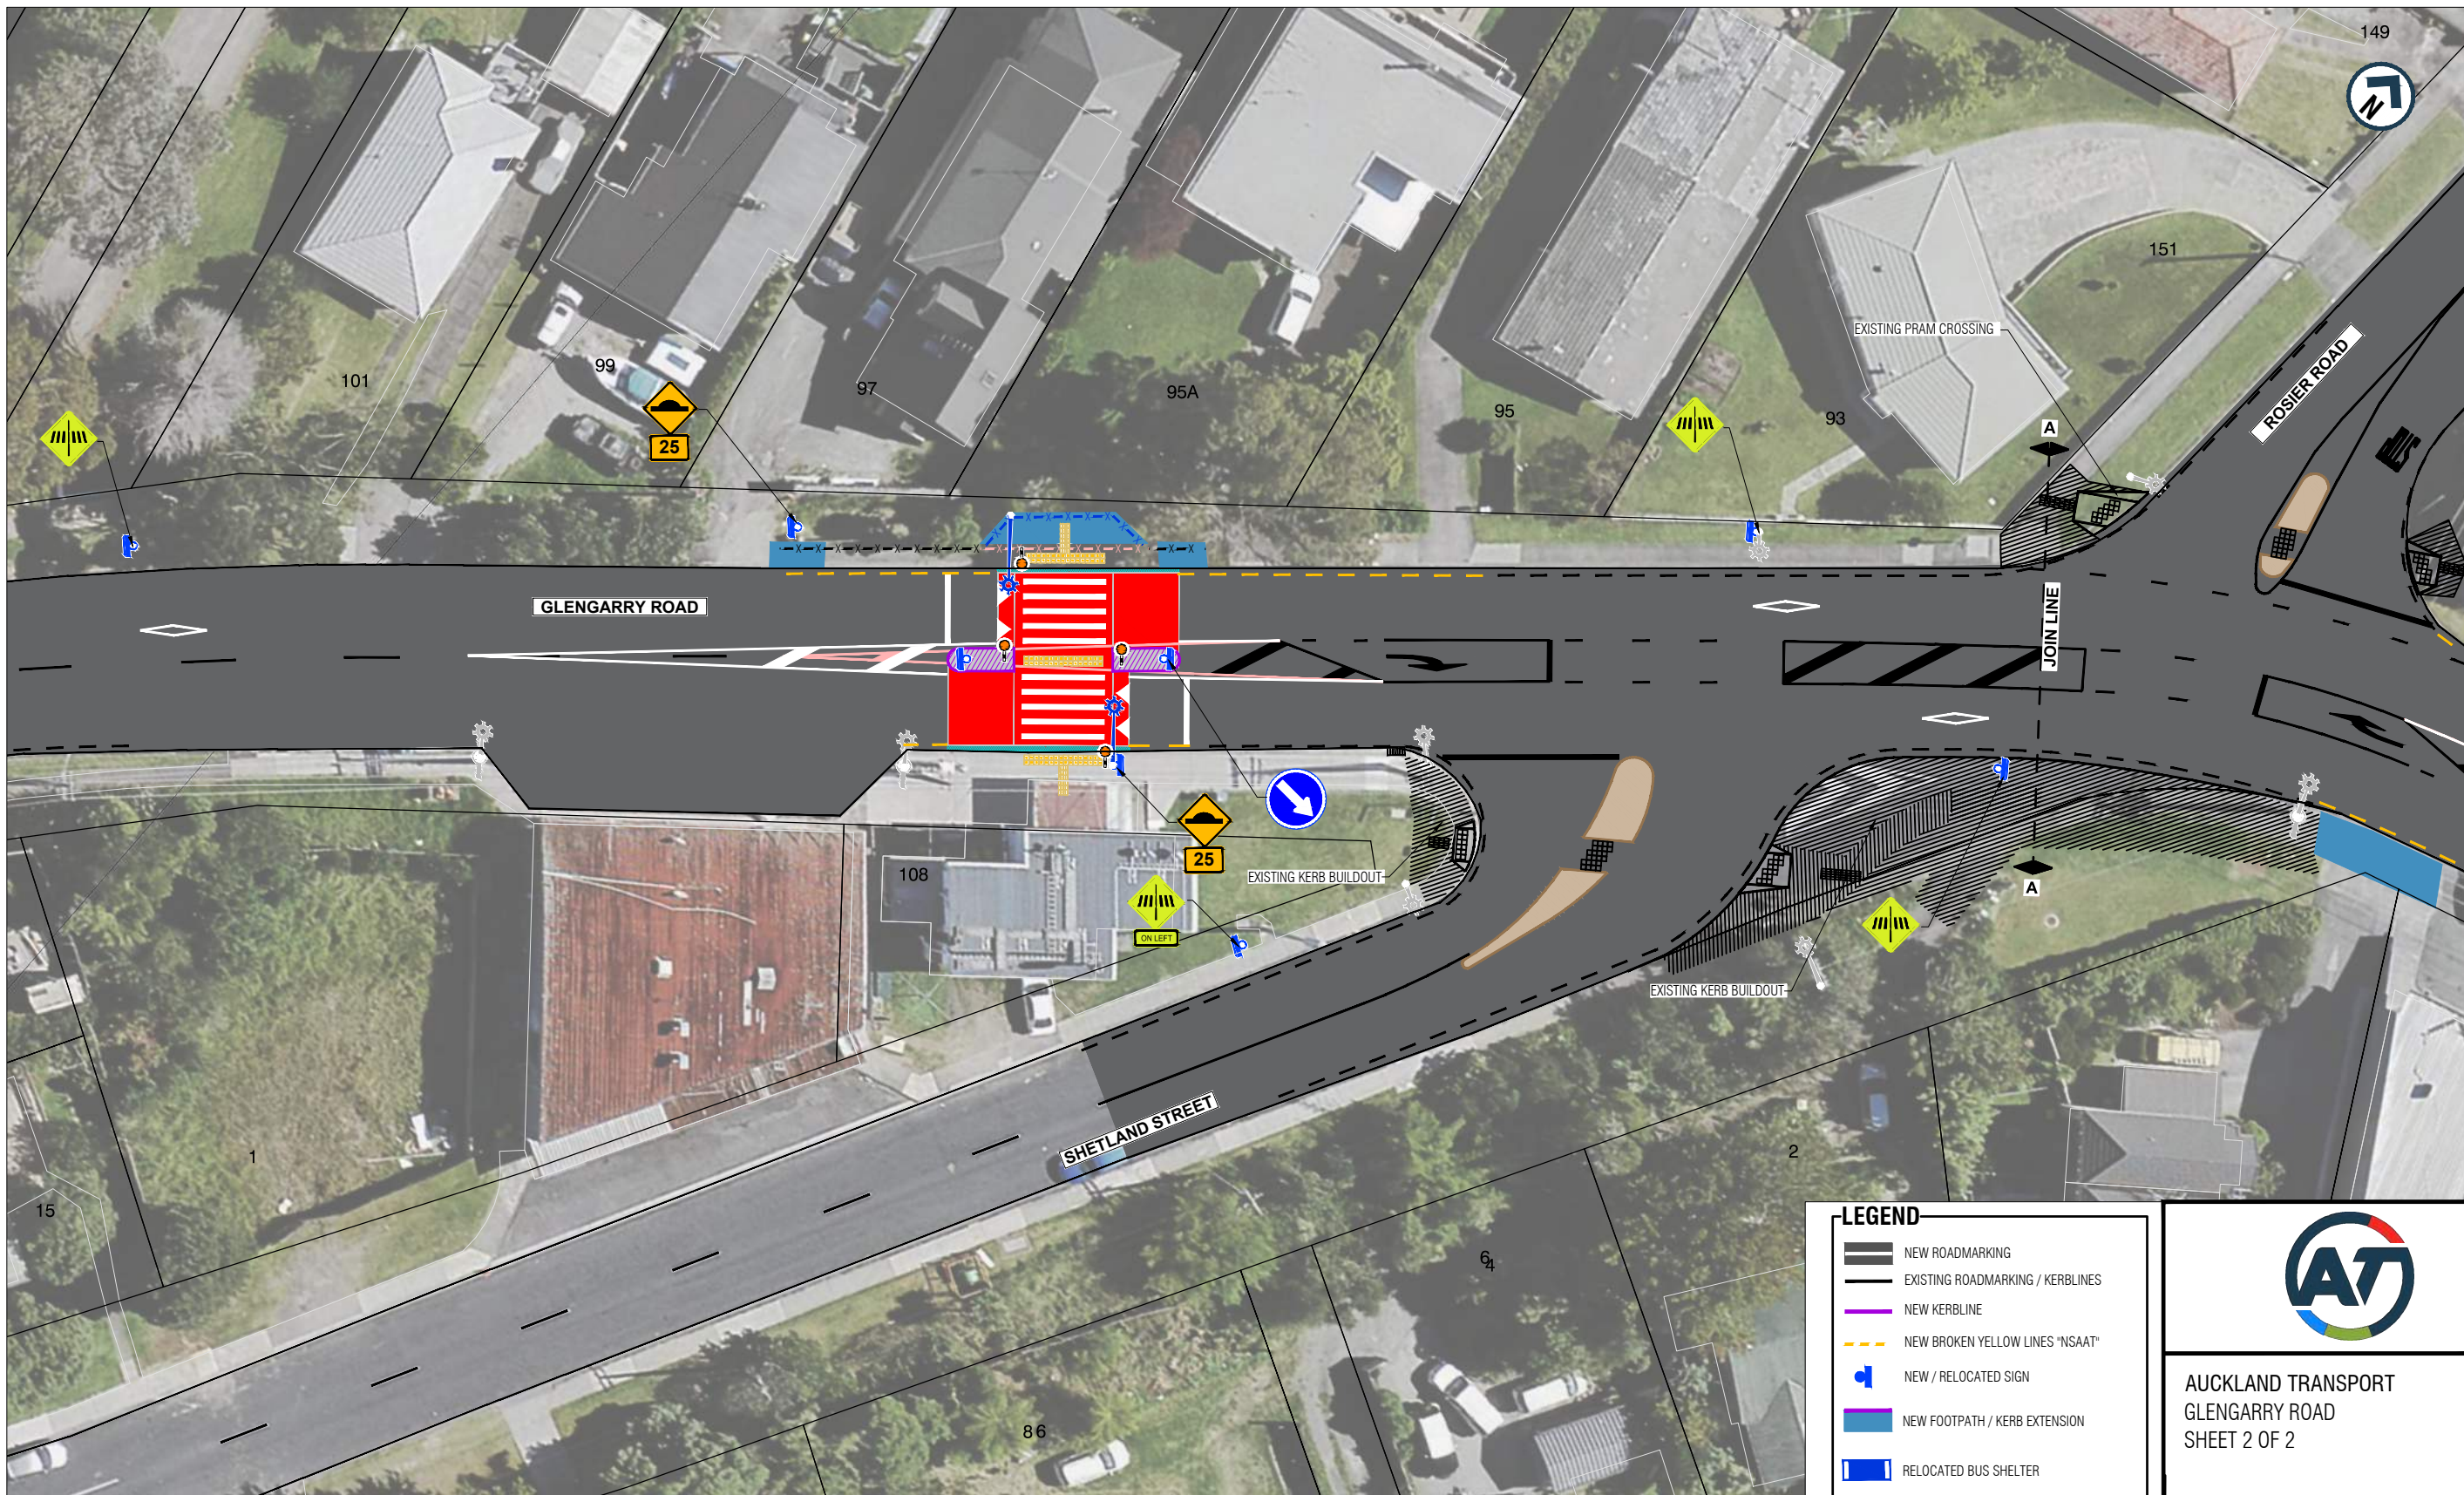

A1 1:200
A3 1:400

LEGEND	
	NEW ROADMARKING
	EXISTING ROADMARKING / KERBLINES
	NEW KERBLINE
	NEW BROKEN YELLOW LINES "NSAAT"
	NEW / RELOCATED SIGN
	NEW FOOTPATH / KERB EXTENSION
	RELOCATED BUS SHELTER
	NEW SPEED TABLE
	REINSTATE / NEW GRASS BERM
	EXISTING TRAFFIC ISLAND

AUCKLAND TRANSPORT
GLENGARRY ROAD
SHEET 2 OF 2

Status Stamp	FOR CONSULTATION			
Date Stamp	11/11/2019			
A1 Scale	1:200	A3 Scale	1:400	
Drawing No.	2018-RFI-145_G031		Rev.	F

