


ORIGINAL SIZE A1 200mm DO NOT SCALE - F IN DOUBT, ASK

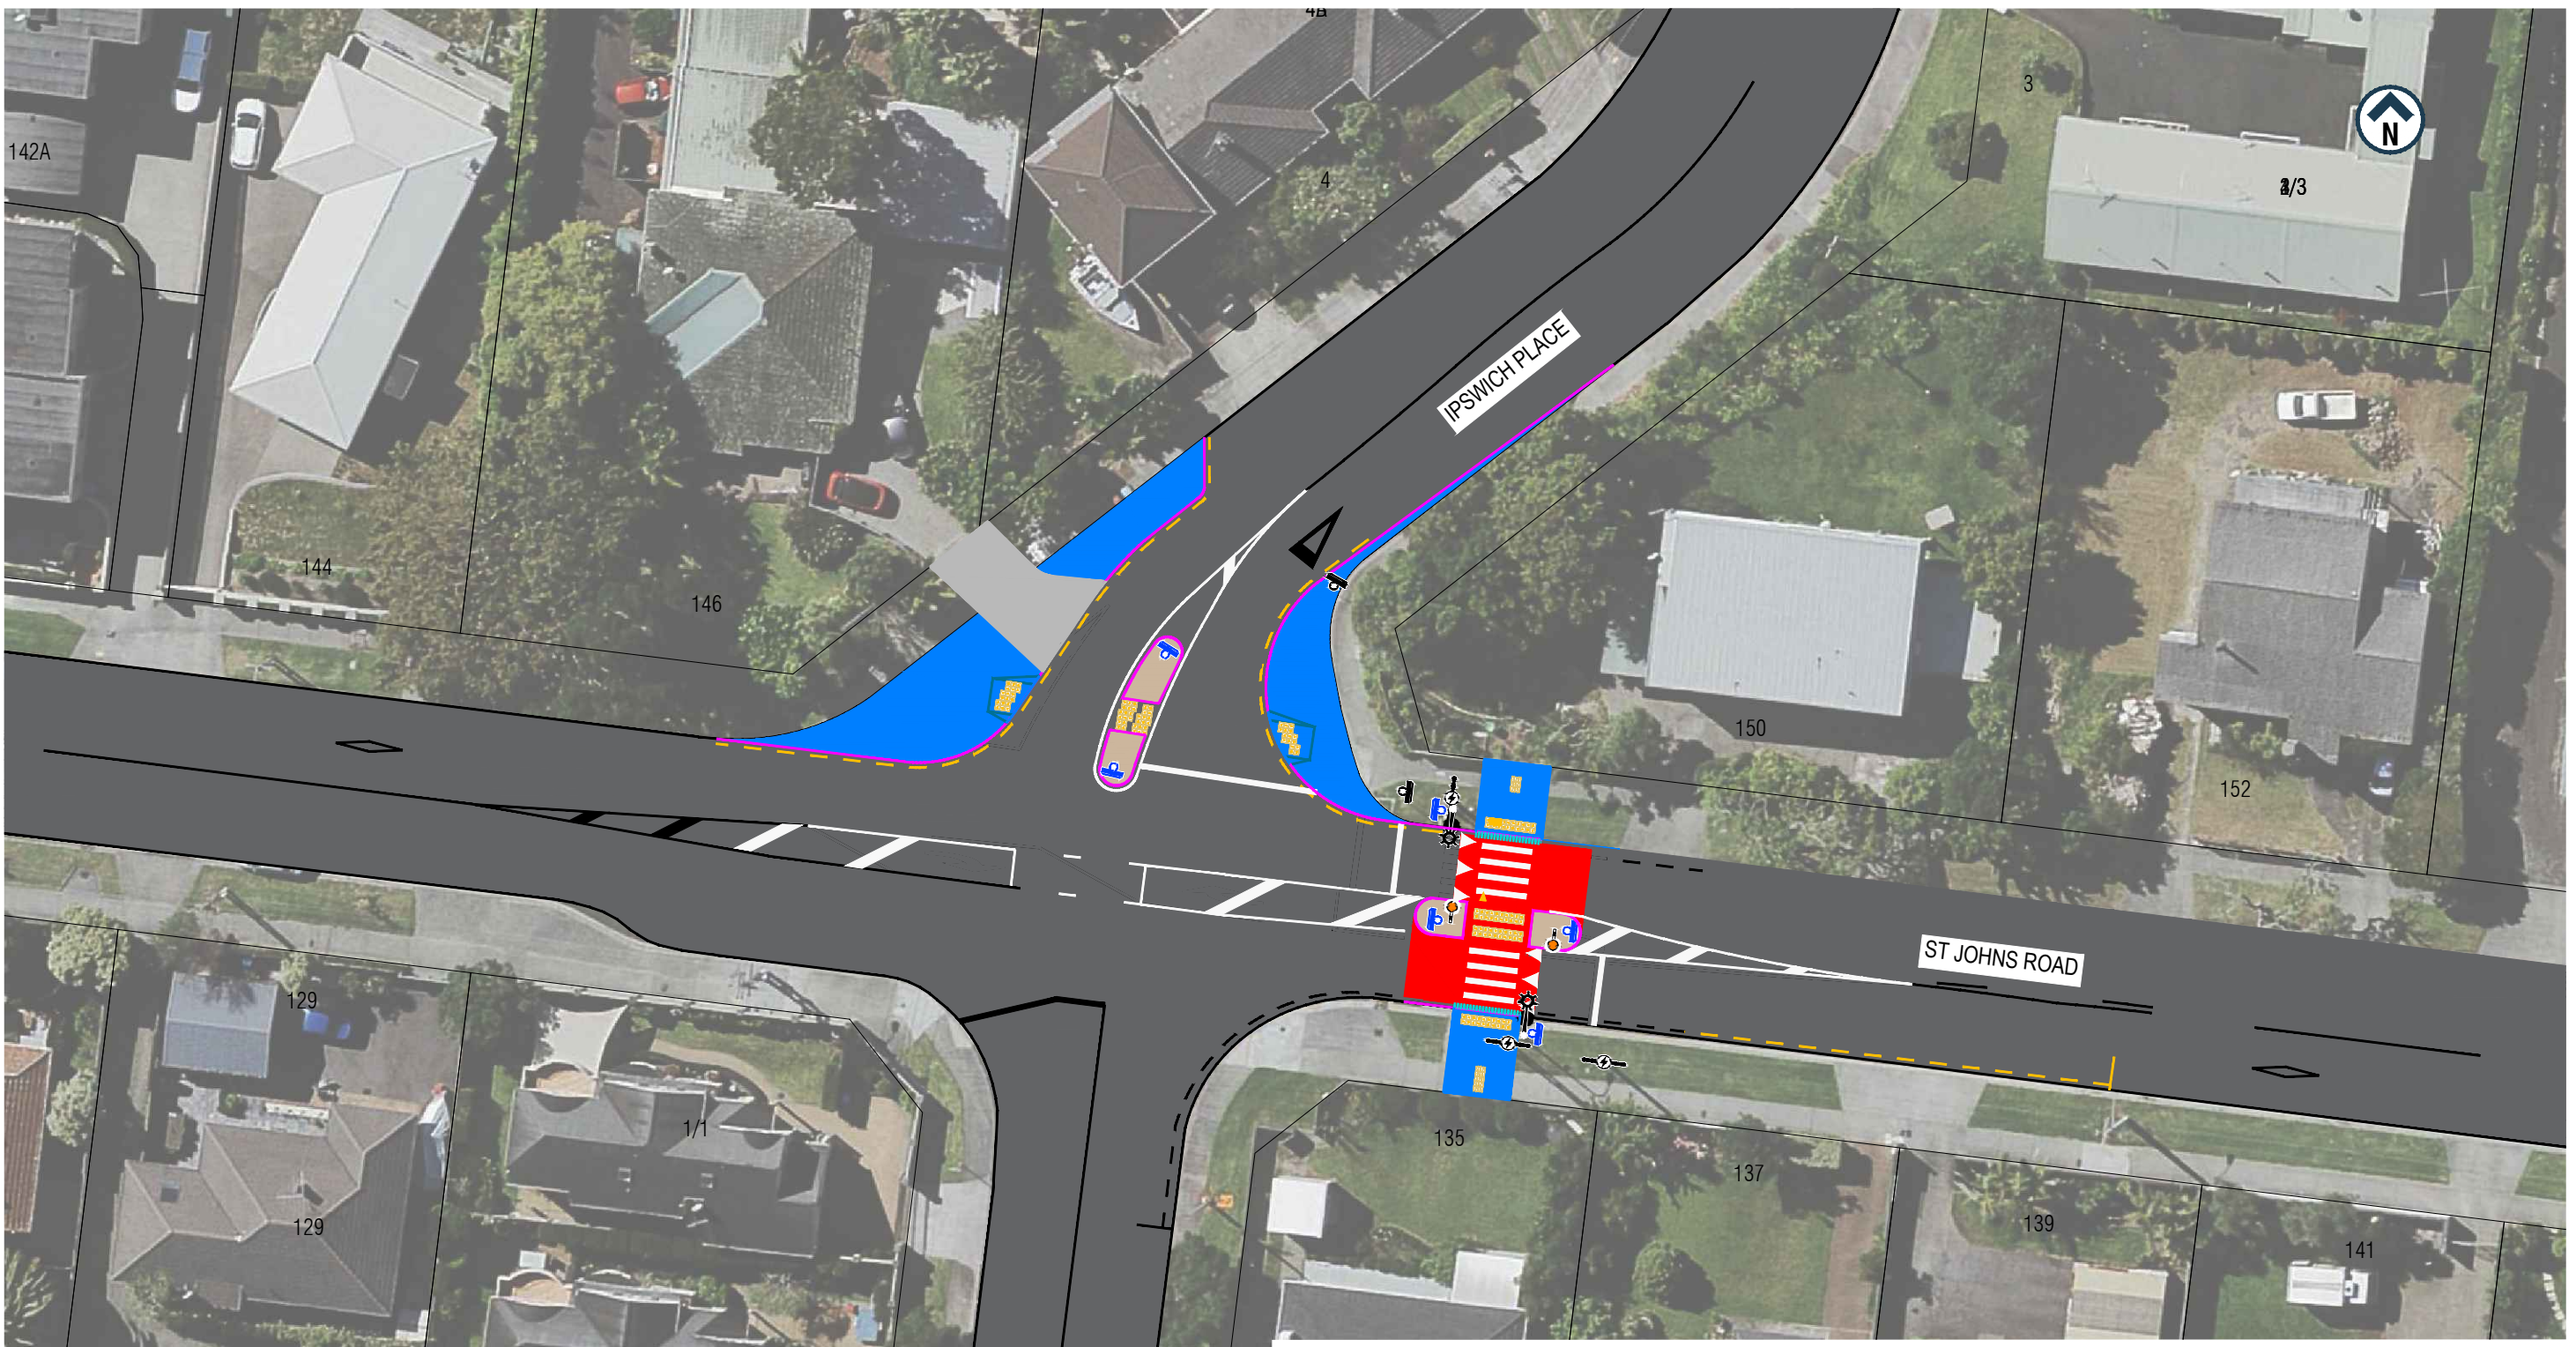

A1 1:200
A3 1:400

LEGEND

- PROPERTY BOUNDARIES
- EXISTING KERBLINE/ROAD MARKING
- PROPOSED ROADMARKING
- PROPOSED BROKEN YELLOW LINES
- ROADMARKING / KERBLINE TO BE REMOVED
- PROPOSED SPEED TABLE
- PROPOSED TRAFFIC ISLAND
- NEW FOOTPATH / KERB EXTENSION
- REINSTATE VEHICLE CROSSING
- EXISTING CATCHPIT TO REMAIN
- PRAM CROSSING TO BE REMOVED
- PROPOSED PRAM CROSSING
- PROPOSED WARNING TACTILE PAVER
- PROPOSED DIRECTIONAL TACTILE PAVERS
- EXISTING SIGN
- SIGN TO BE RELOCATED / REMOVED
- PROPOSED / RELOCATED SIGN
- EXISTING POWER POLE
- EXISTING STREELIGHT POLE
- EXISTING ORANGE GLOBE
- PROPOSED ORANGE GLOBE



MAPI PACKAGE 4 EAST AND SOUTH
SITE 2 - 135 ST JOHNS ROAD

FOR CONSULTATION

Date Stamp 21-10-2019

A1 Scales	1:200	A3 Scales	1:400
-----------	-------	-----------	-------

Drawing No. C045 - CONSULTATION PLAN

Rev. C

\\corp.pbwan.net\ANZ\WSP\puz\NZ\SA\sa_drawing_g\1A8071.00\2) St Johns Road