


ORIGINAL SIZE A1
200mm DO NOT SCALE - IF IN DOUBT, ASK

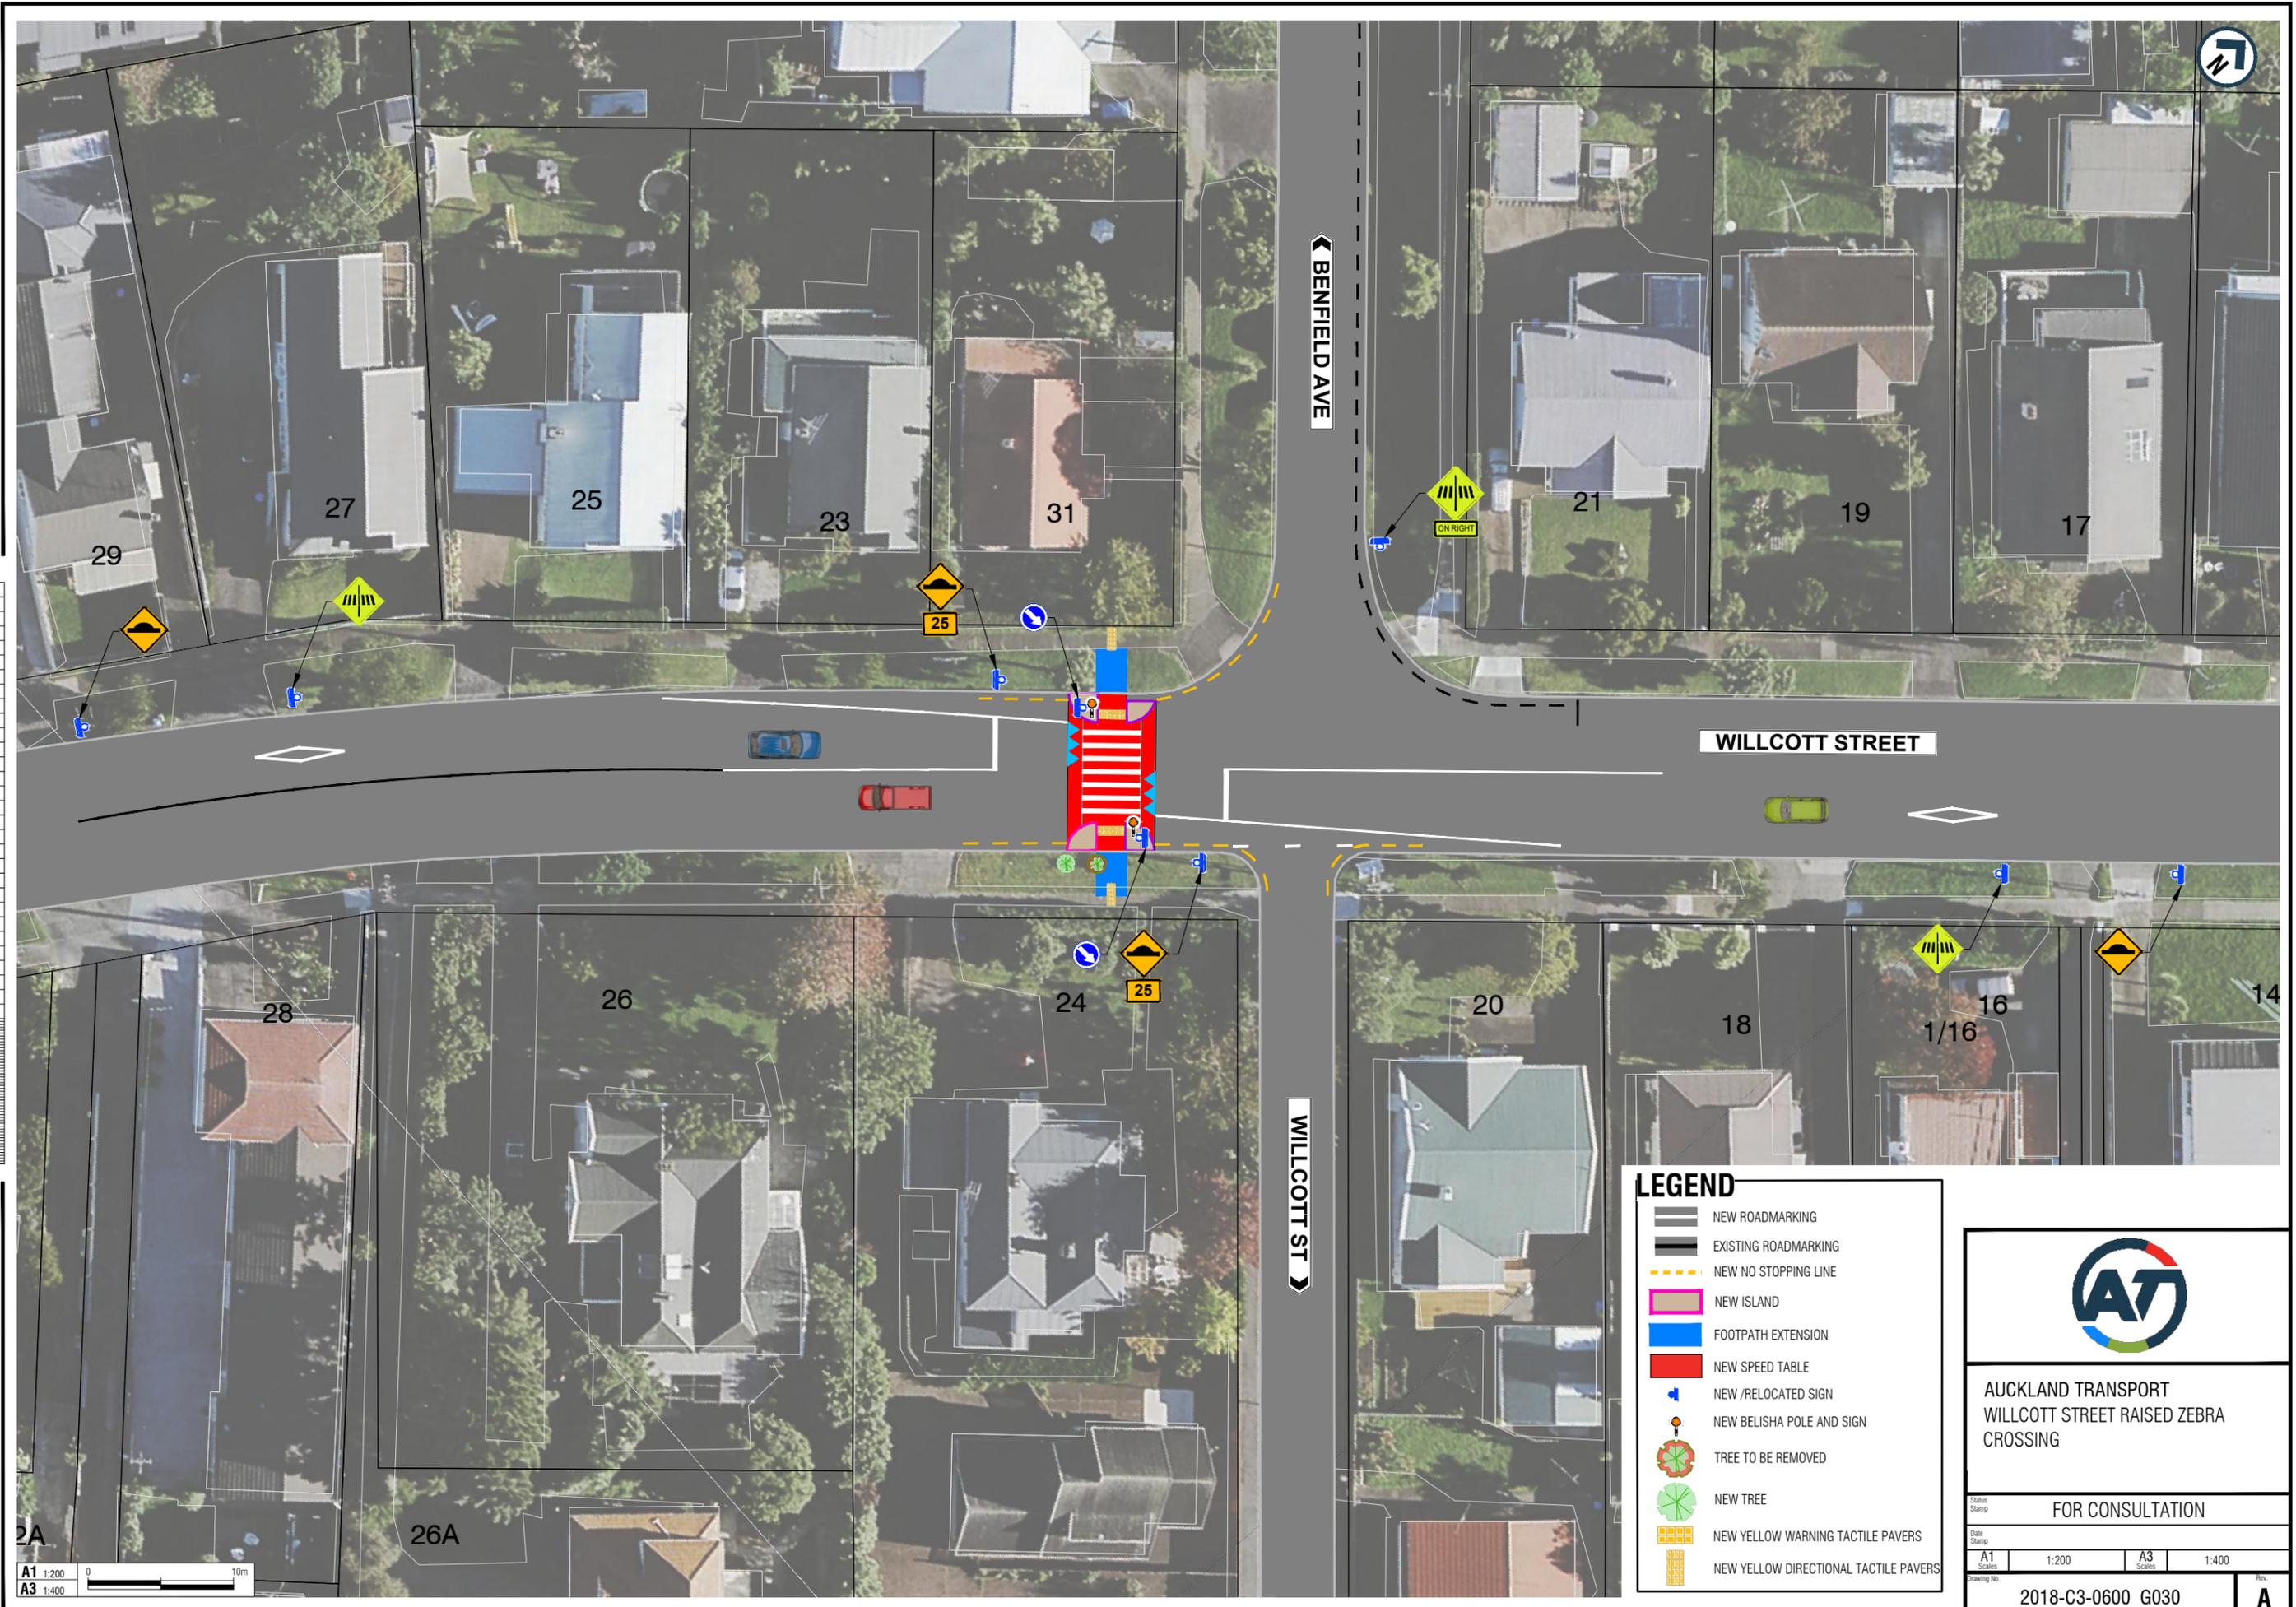

LEGEND

- NEW ROADMARKING
- EXISTING ROADMARKING
- NEW NO STOPPING LINE
- NEW ISLAND
- FOOTPATH EXTENSION
- NEW SPEED TABLE
- NEW /RELOCATED SIGN
- NEW BELISHA POLE AND SIGN
- TREE TO BE REMOVED
- NEW TREE
- NEW YELLOW WARNING TACTILE PAVERS
- NEW YELLOW DIRECTIONAL TACTILE PAVERS



AUCKLAND TRANSPORT
WILLCOTT STREET RAISED ZEBRA CROSSING

FOR CONSULTATION

| | | |
|-------------|-------------------|-----------------|
| Date Stamp | FOR CONSULTATION | |
| Date Stamp | A1 Scales 1:200 | A3 Scales 1:400 |
| Drawing No. | 2018-C3-0600_G030 | Rev. A |

2A
A1 1:200
A3 1:400

