


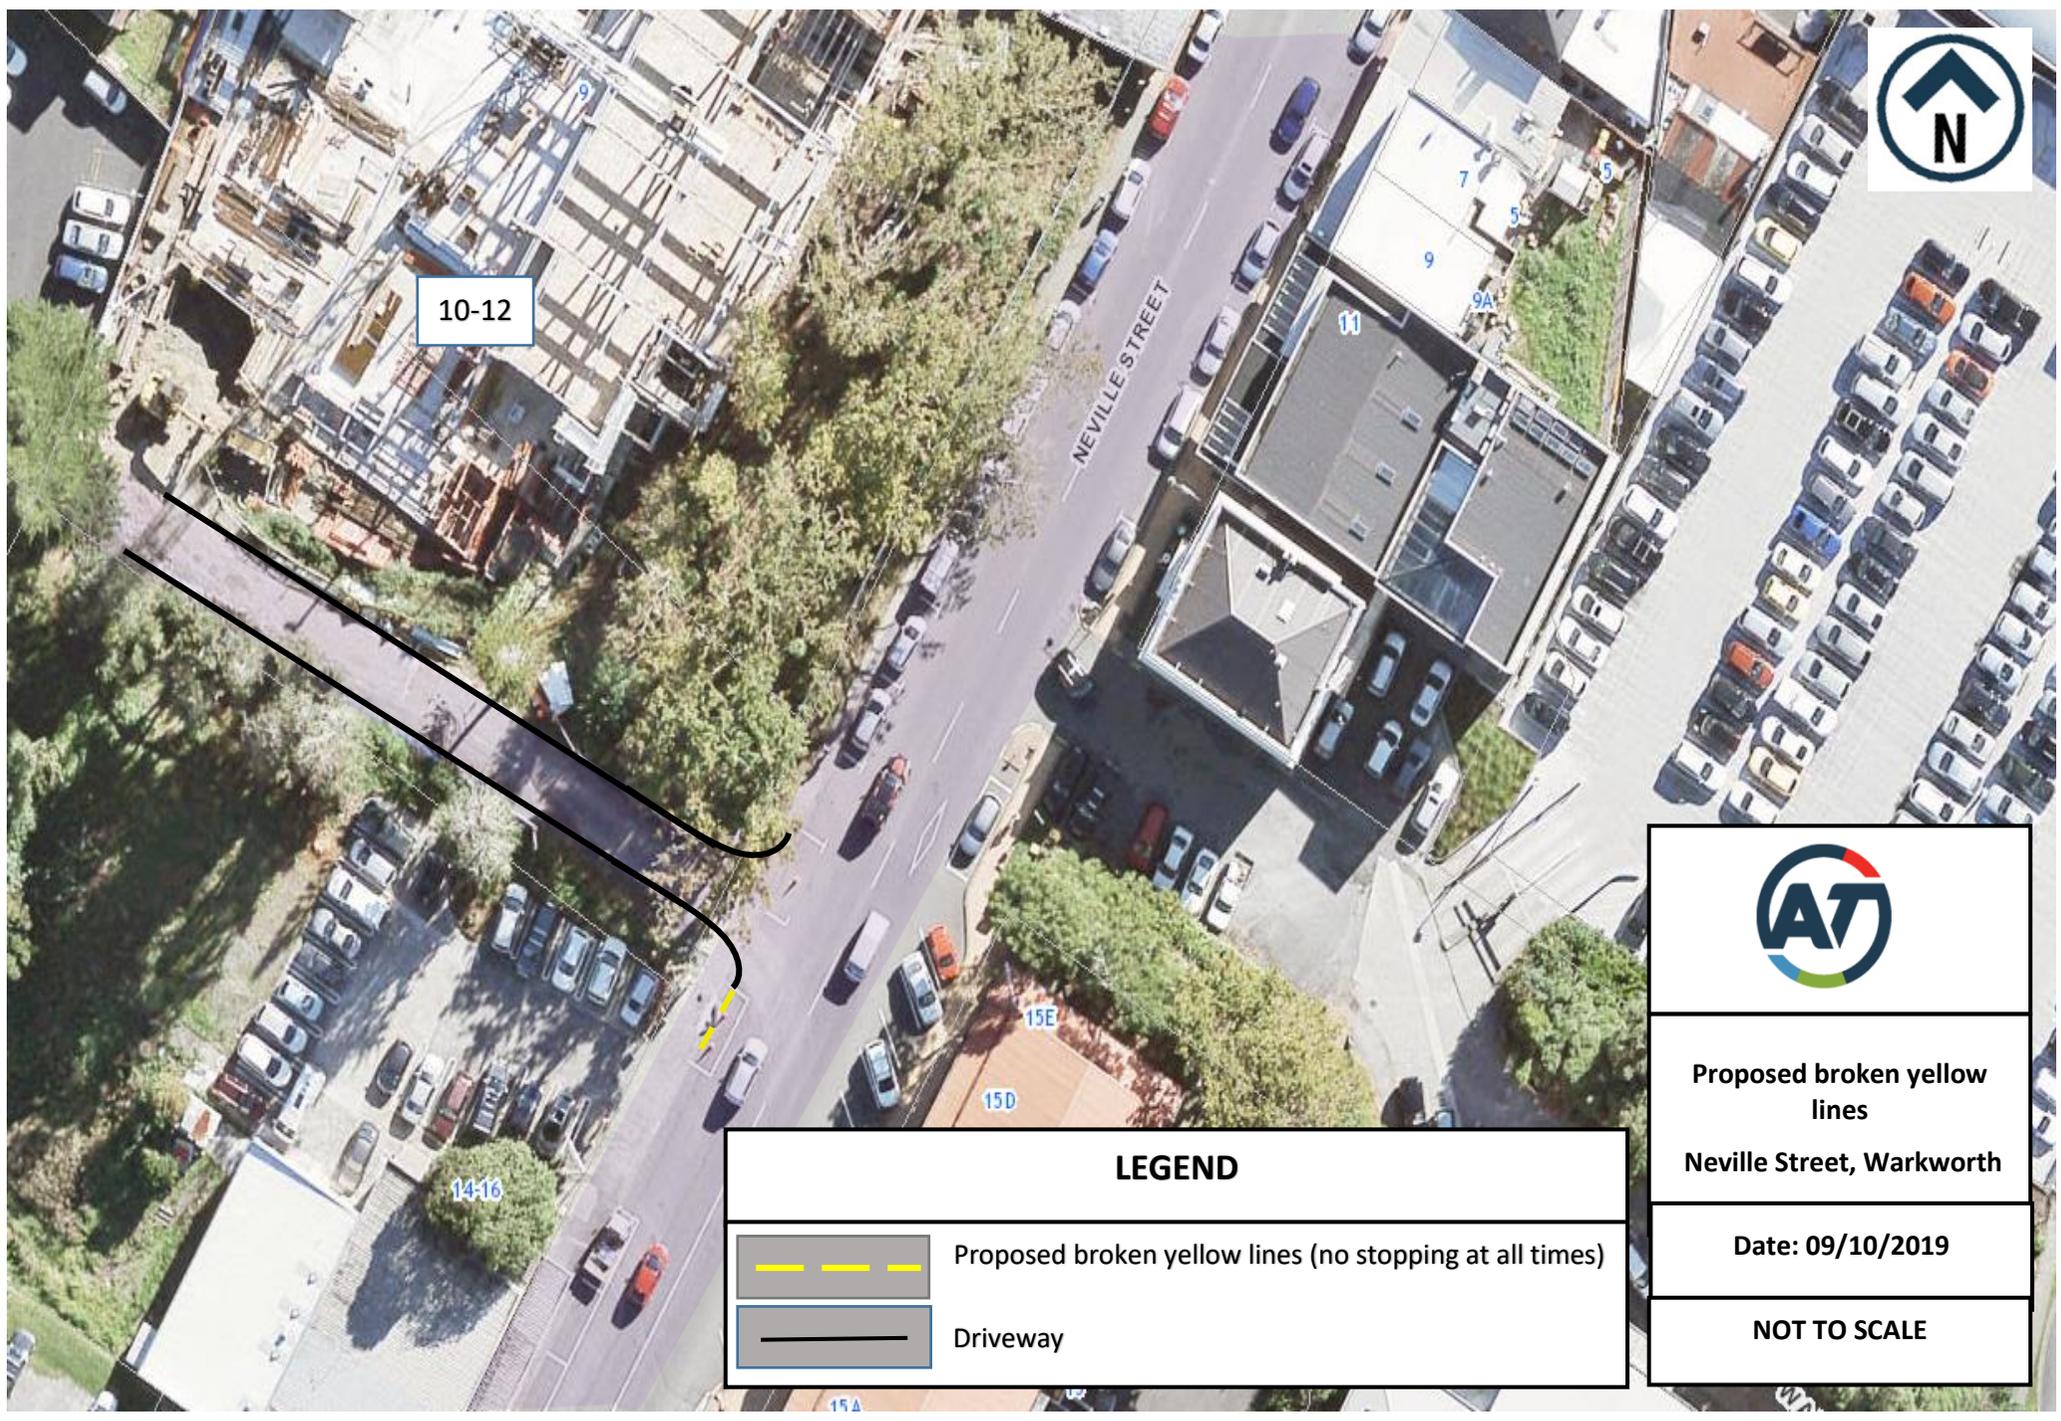

10-12



LEGEND

	Proposed broken yellow lines (no stopping at all times)
	Driveway



Proposed broken yellow lines
Neville Street, Warkworth

Date: 09/10/2019

NOT TO SCALE